


Proposed double yellow lines from the existing DYLs junction with Parkways North-west for 90m

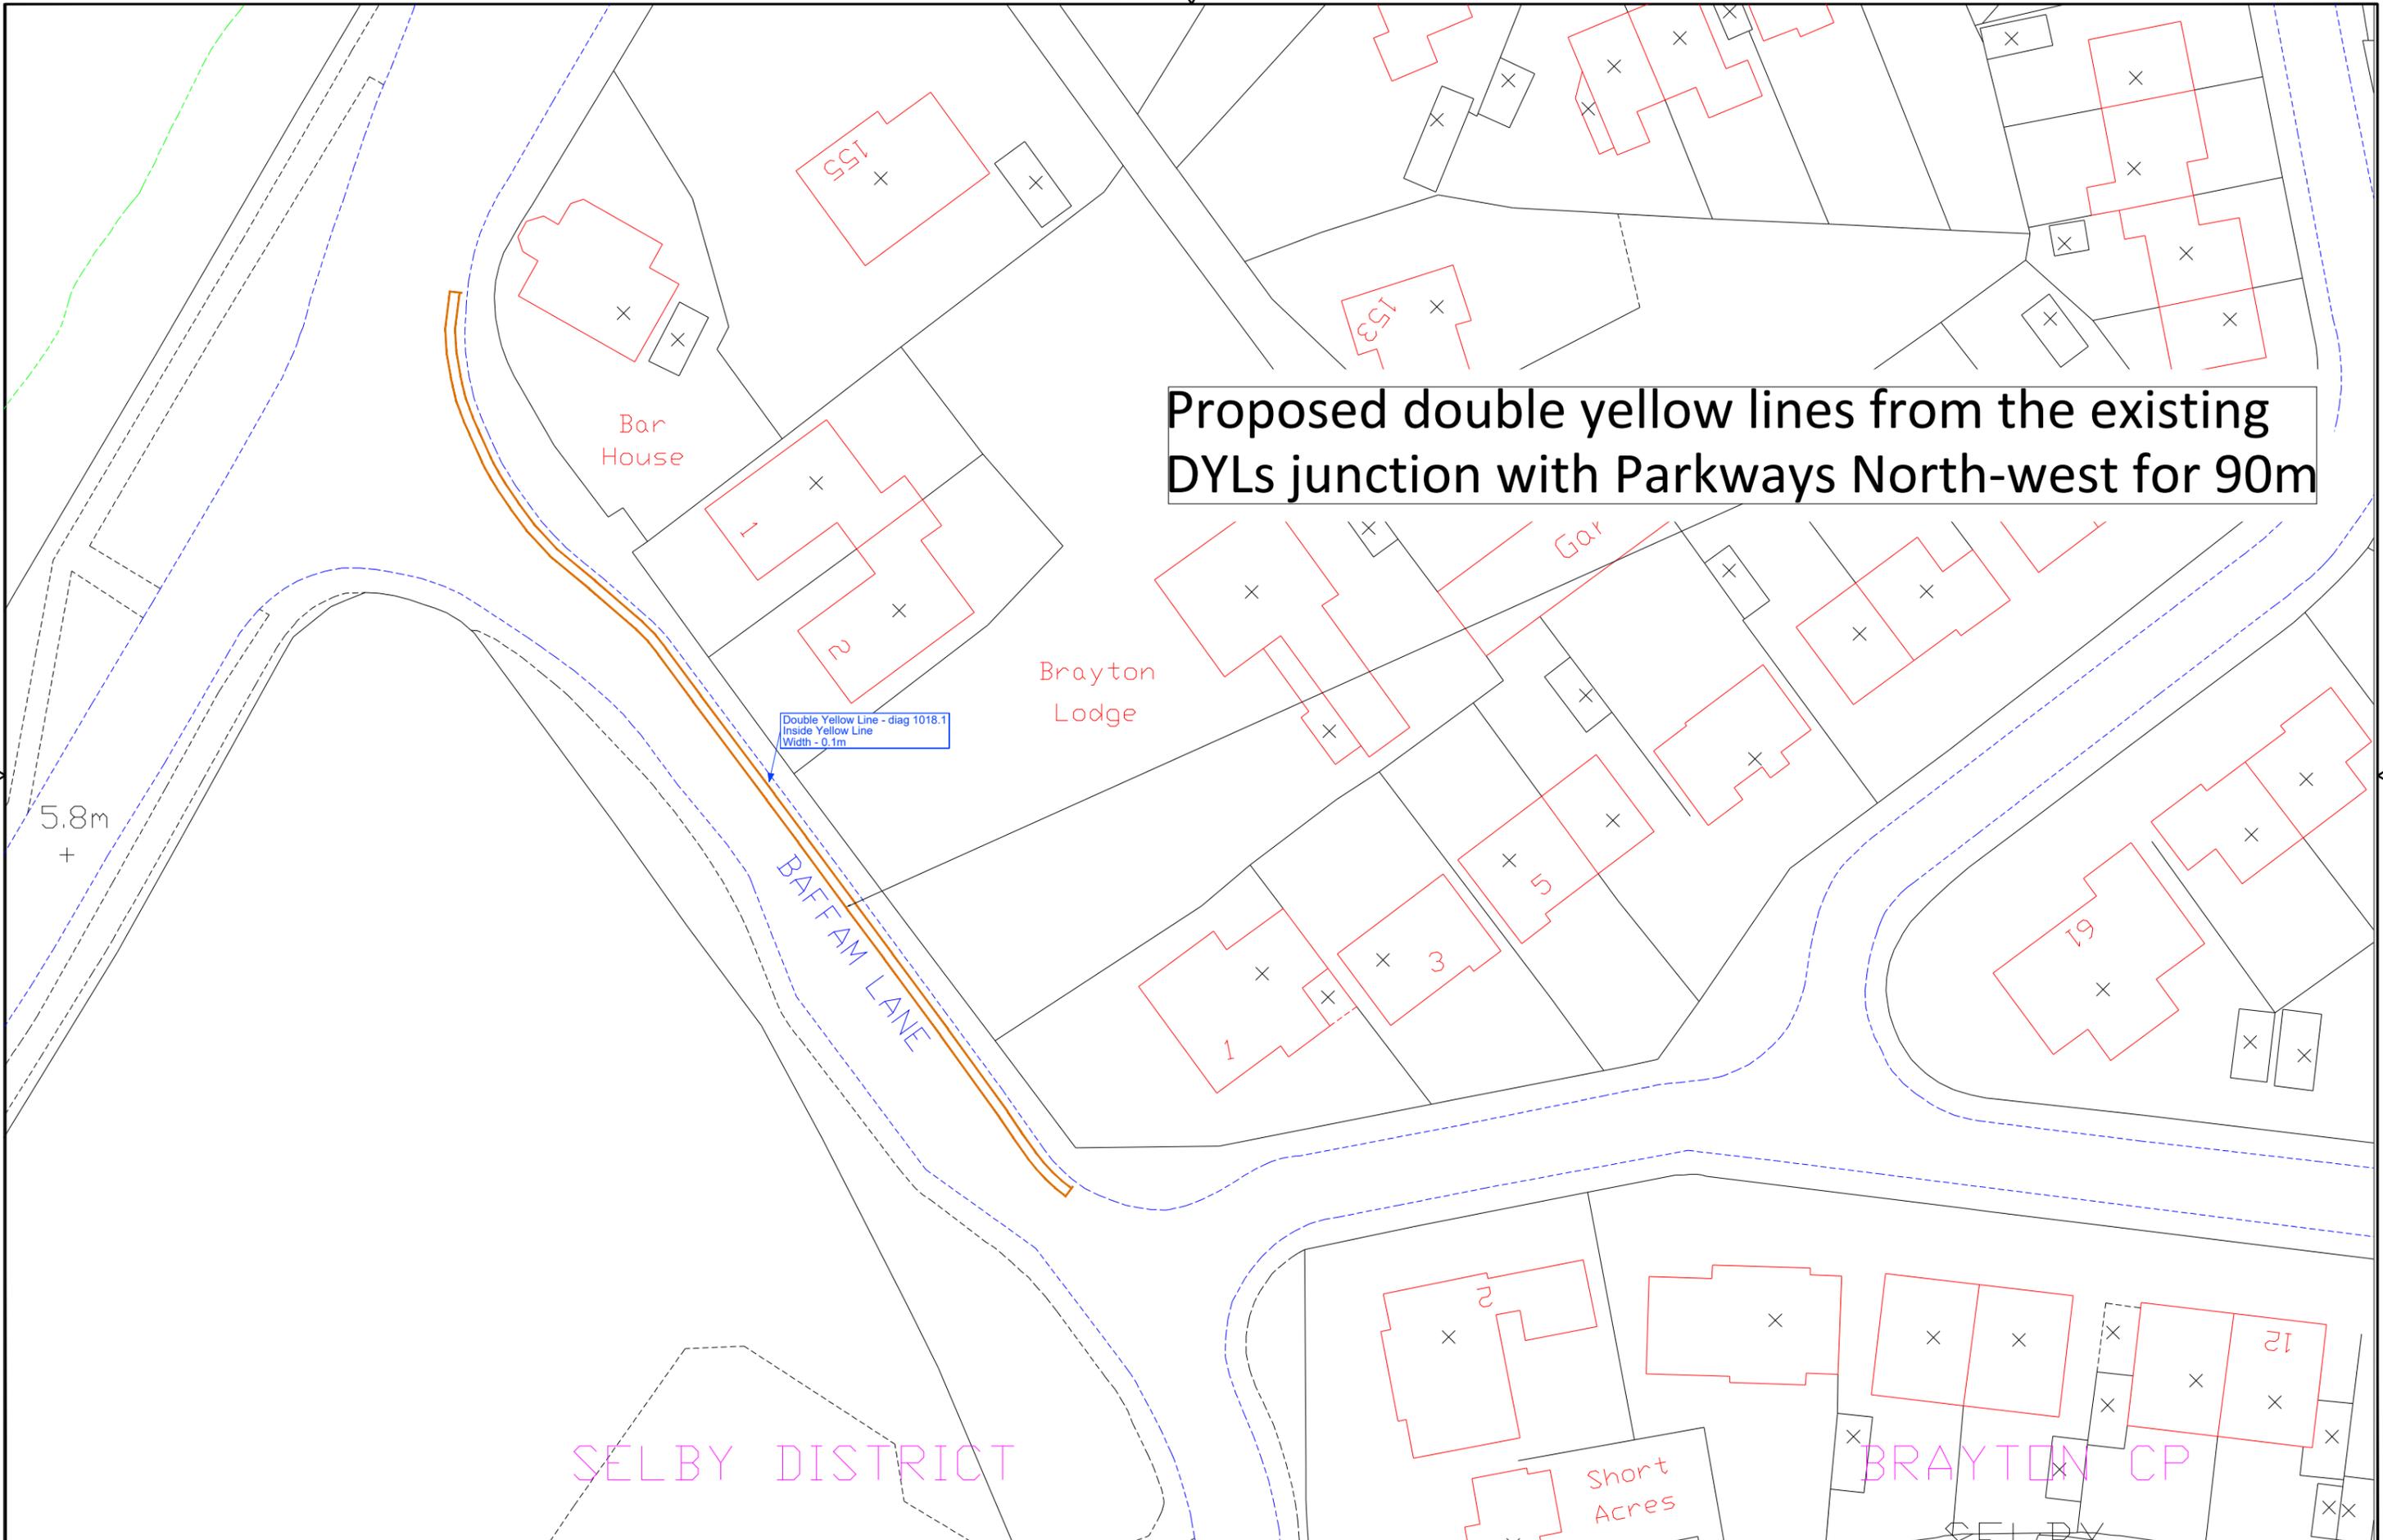

Double Yellow Line - diag 1018.1
Inside Yellow Line
Width - 0.1m

BAFFAM LANE

SELBY DISTRICT

BRAYTON CP



PROJECT:- Proposed DYLs for 90m
DRG. TITLE:- Baffam Lane, Brayton

No.	AMENDMENTS	DATE

DRAWN:- JCG
CHECKED:-
DATE:- January 2026

HNY AREA
Area 7

SCALE:- NTS
DRAWING NO.
BLB1