



PLAN VIEW

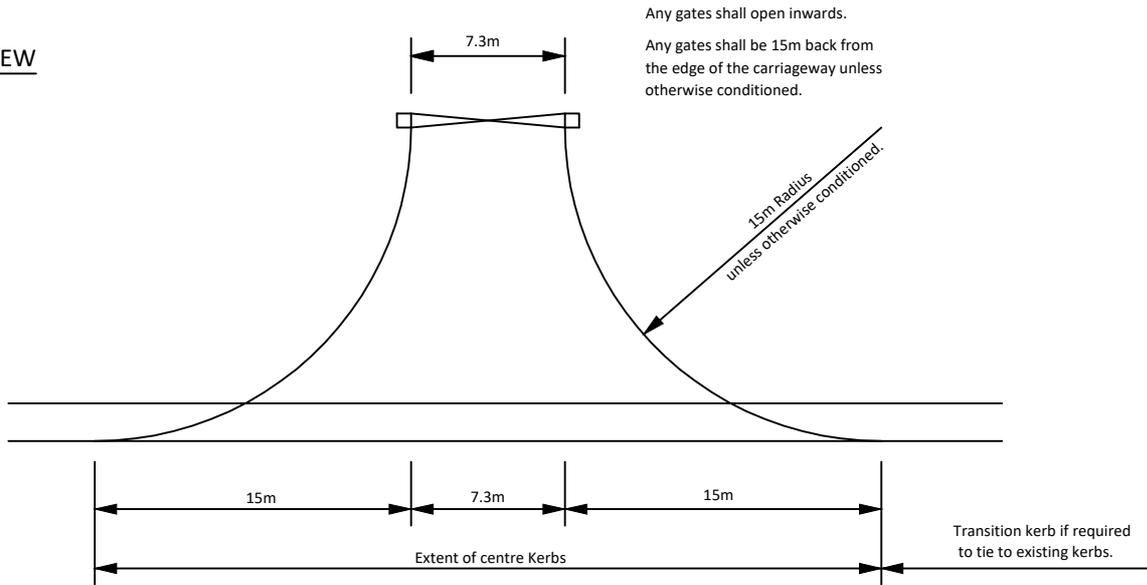

INDUSTRIAL VEHICULAR CROSSING OFF MACADAM CARRIAGEWAY

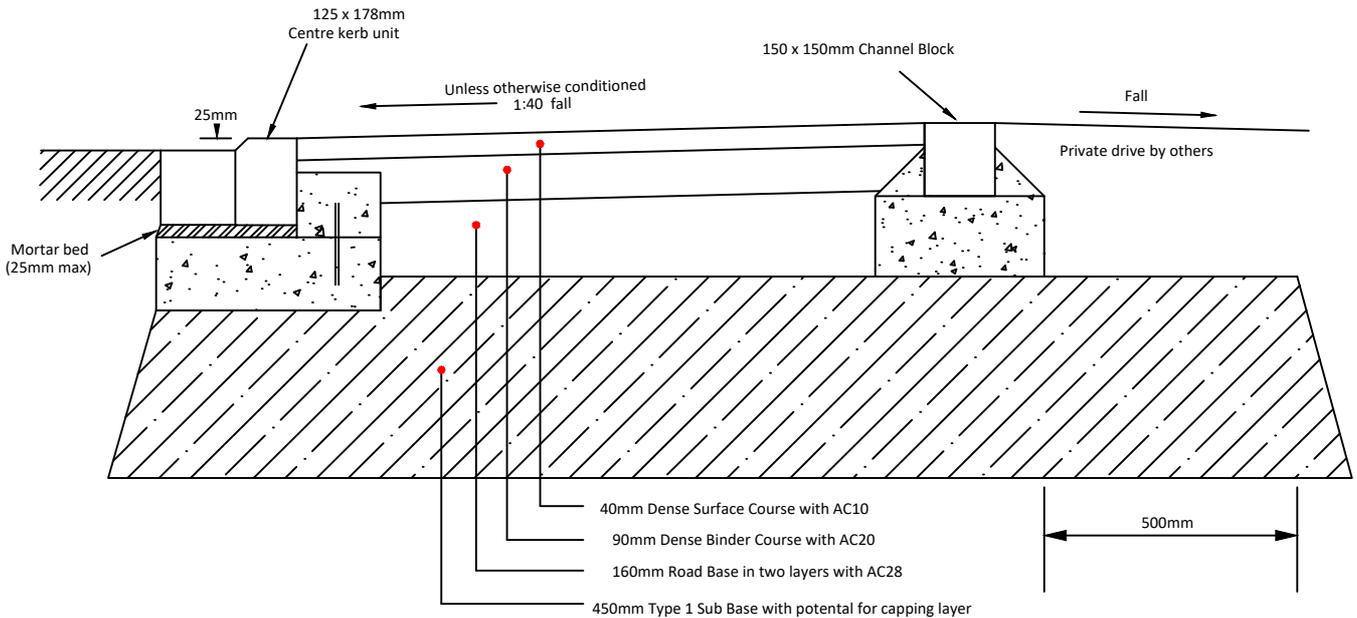

- NOTE**
 1. REFER TO 11-12 G FOR FOOTWAY CONSTRUCTION ON INDUSTRIAL ESTATES

Do Not Scale

REVISIONS	
VERSION	DETAILS
C	REVISED IN ACCORDANCE WITH NYC SPECIFICATION FOR HOUSING AND INDUSTRIAL ESTATE ROADS AND PRIVATE STREET WORKS, APRIL 2025



PROJECT:	STANDARD DETAILS	DATE: September 2025
DRAWING TITLE:	E60 -URBAN INDUSTRIAL MACADAM CROSSING ACCESS	SCALE: Not to Scale
		Revision C