



- KEY
- RECOMMENDED DOOR POSITION.
  - LIGHTING UNIT
  - SIGN
  - ⊙ MARKER BEACON
  - BELISHA BEACON
  - ▭ FEDER PILLAR

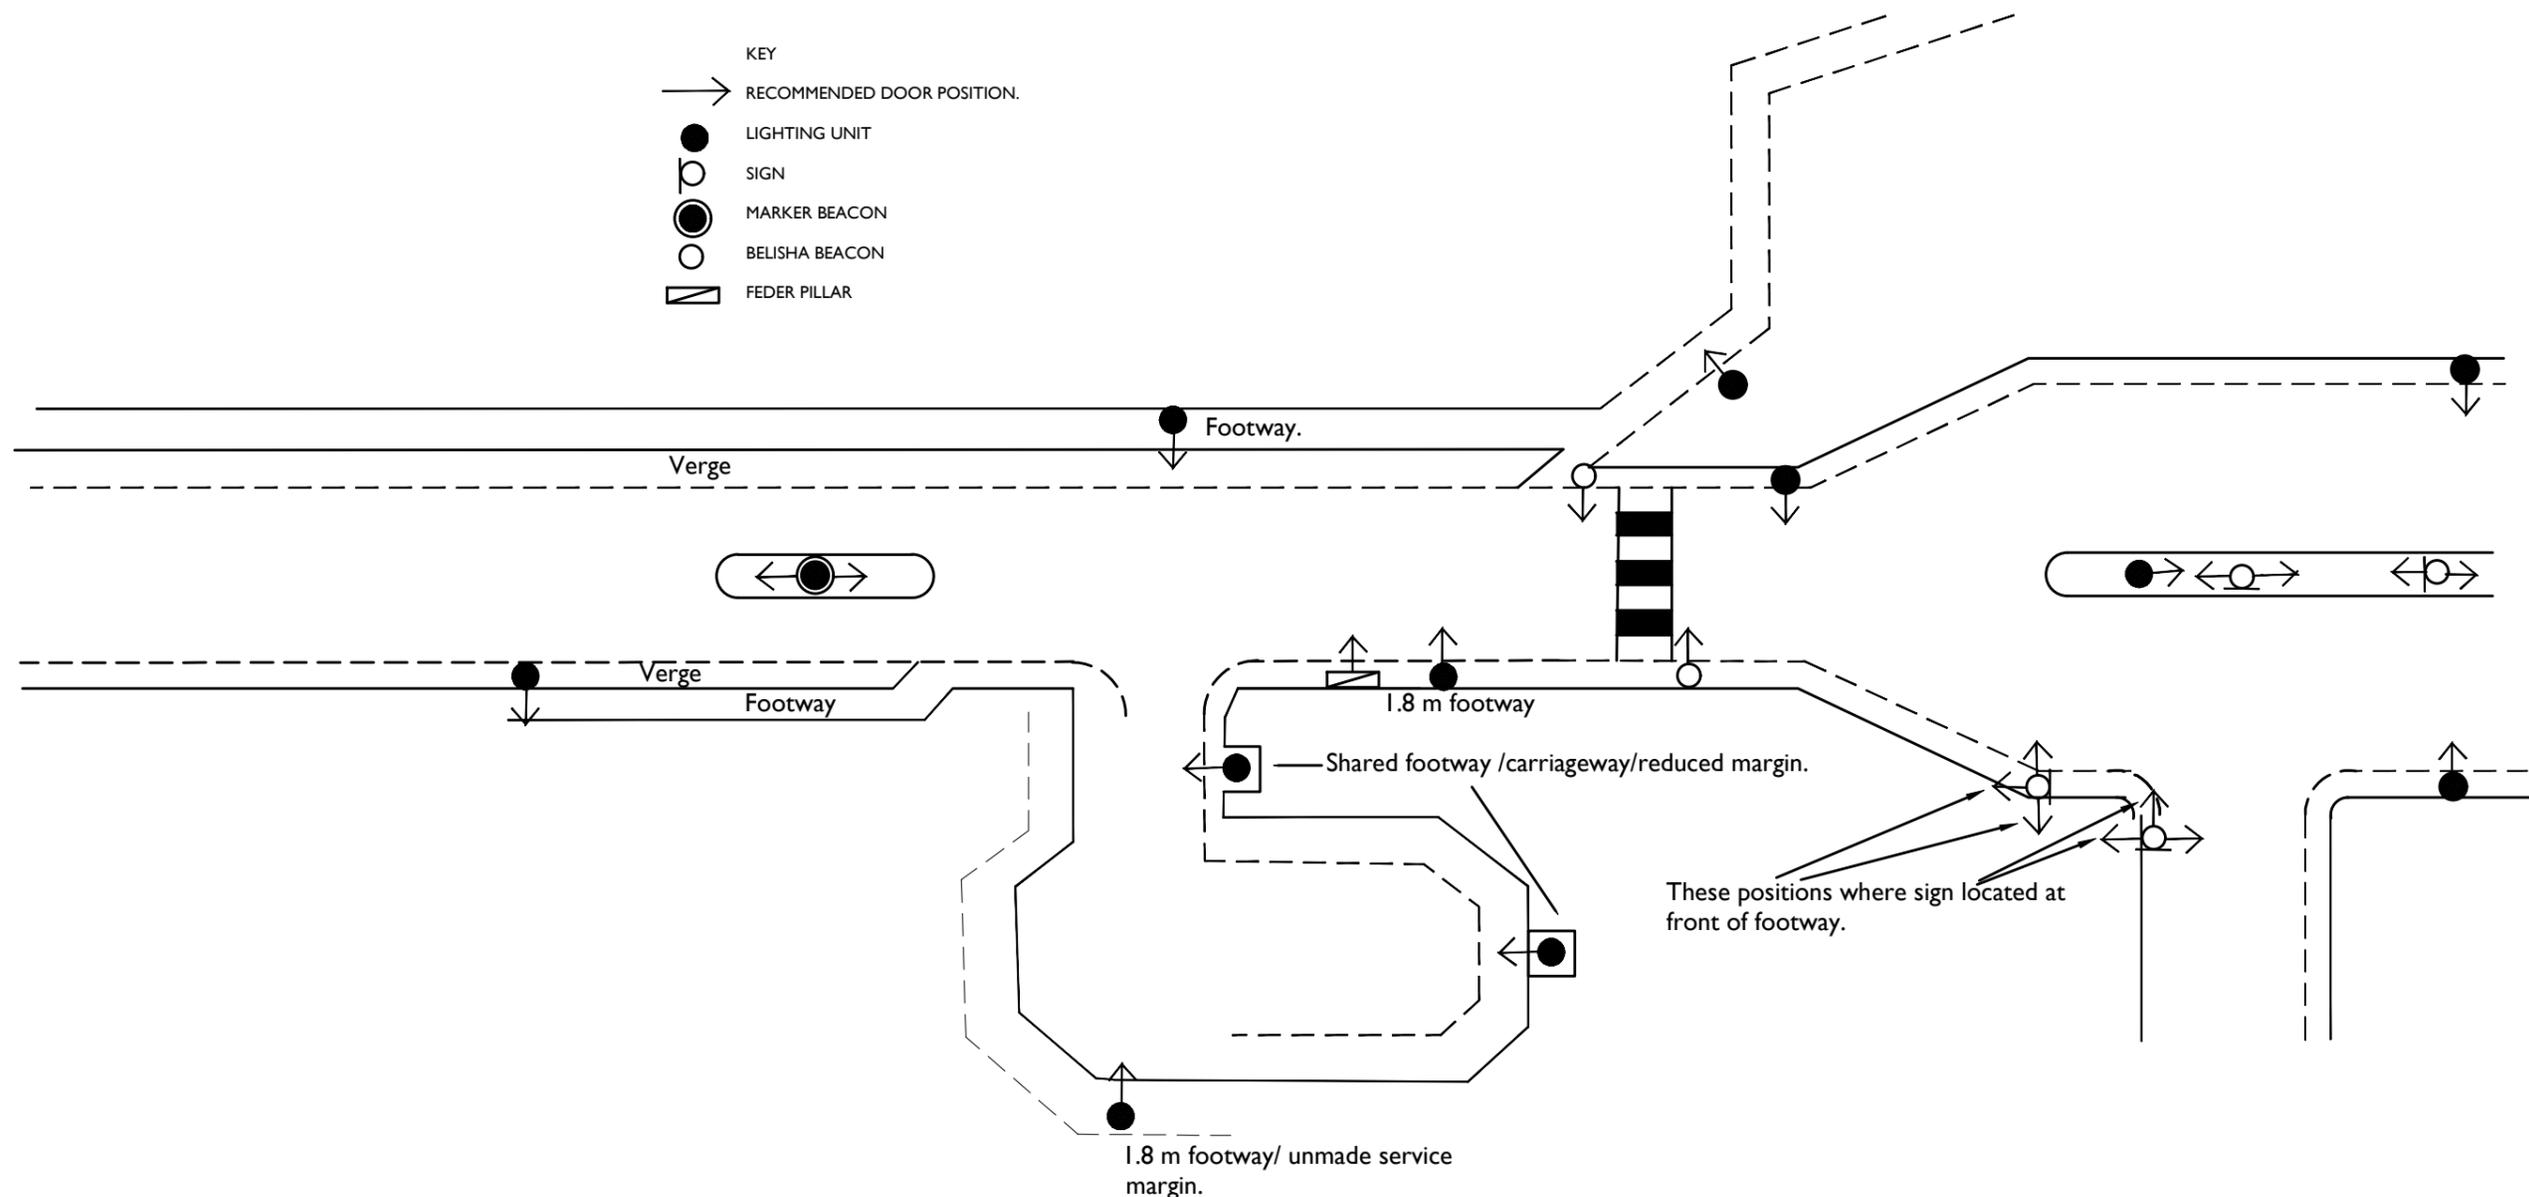

Notes.

If column / signs located less than permitted distance from kerb as described in BS 5489 / EN 13201. Door to face away from carriageway or away from oncoming traffic as per requirement for signs.

Rev C- Door orientation amended for signs located at front of footway.

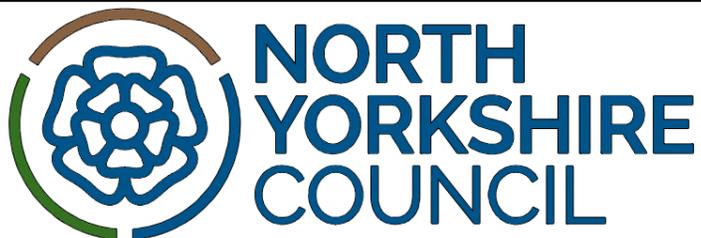

PROJECT:

Street Lighting Standard Details

DRAWING TITLE:

Lighting Column / Sign Pole Door Position

HNY AREA: SL

DATE: May 2021

SCALE: N.T.S.

DRAWING NO.: HE3 Rev C