


- KEY
- NUMBER TO FACE THIS WAY
  - LIGHTING UNIT
  - BOLLARD
  - SIGN
  - MARKER BEACON
  - BELISHA BEACON
  - ▨ FEDER PILLAR

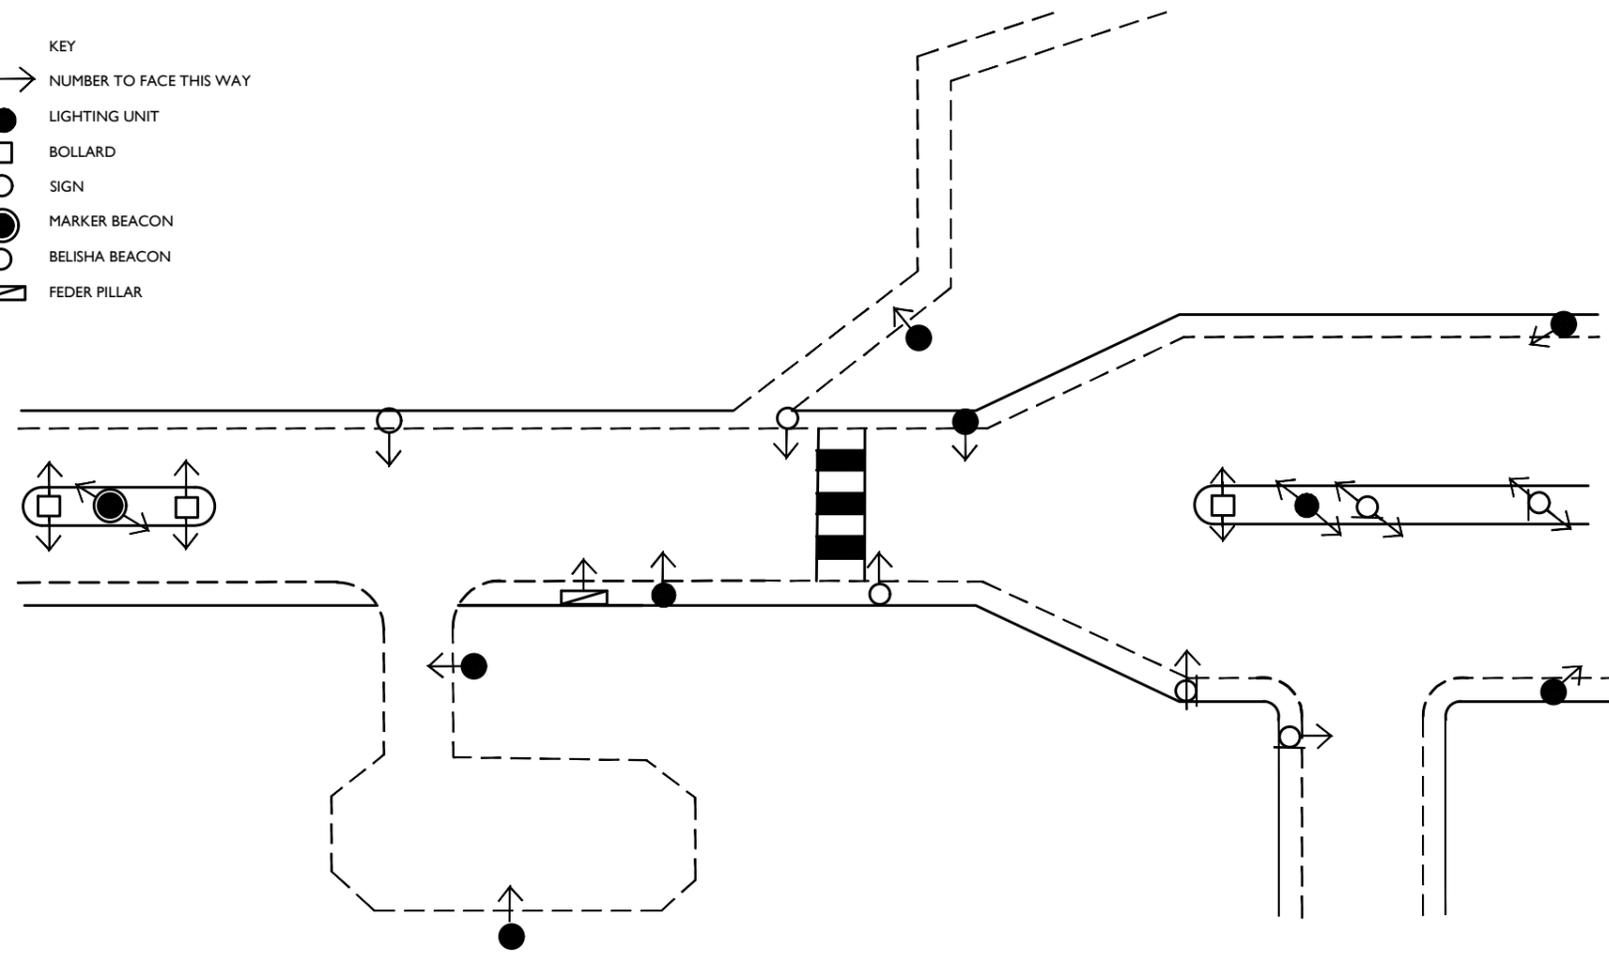


**NOTES**

1. NUMBERS / LETTERS TO BE :- VINYL, SELF ADHESIVE, ANTI PEEL, WATER PROOF, NON FADING & RETROREFLECTIVE.
- :- 76mm HIGH BLACK ON YELLOW BACKGROUND.
  - :- 14mm MARGIN FROM EDGE OF YELLOW BACKGROUND.
  - :- ARIAL FONT FOR COLUMN & SIGN NUMBERING.
  - :- APPLIED APPROX .1600mm ABOVE GROUND LEVEL..
  - :- ARRANGED VERTICALLY. (EXCEPT BOLLARDS / SWITCH POINTS),
  - :- HORIZONTALLY DIRECTLY ONTO BOLLARD CARCASS)


2. BULKHEADS, WALL BRACKETS, SUBWAY FITTINGS ETC:- NUMBERING STYLE AND LOCATION TO BE DIRECTED BY THE ENGINEER.

3. LOCATION OF REFERENCE NUMBER ON BOLLARDS SHALL BE APPLIED TO AREA OF WHITE BACKGROUND AT EITHER BASE OR TOP OF THE BOLLARD SIDE.

TYPICAL NUMBERING DETAIL-  
COLUMNS / SIGNS

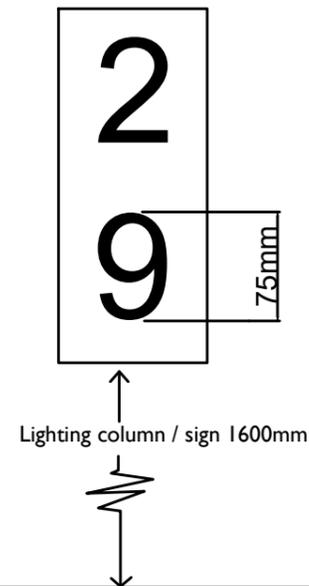

TYPICAL NUMBERING DETAIL-  
SWITCH POINTS.

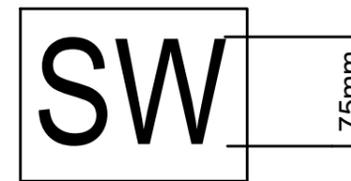

**NOTE!**

- :- WHITE LETTERS ON RED BACKGROUND
- :- ARIAL NARROW FONT.

Rev A- Note added R.E retroreflective / margin around edge of numbers. Variation added for switch points.



PROJECT:

Street Lighting Standard Details

DRAWING TITLE:

Lighting Column / Sign Pole Numbering

HNY AREA: SL

DATE: May 2021

SCALE: N.T.S.

DRAWING NO.: HE4- Rev A