

THE NORTH YORKSHIRE COUNCIL

(20, 30 AND 40 MPH SPEED LIMITS)
(VARIOUS ROADS, SICKLINGHALL) ORDER 2026

The North Yorkshire Council in exercise of their powers under Sections 84(1) and (2) of the Road Traffic Regulation Act 1984 ("the 1984 Act") and Part IV of Schedule 9 to the 1984 Act and of all other enabling powers, after consultation with the Chief Officer of Police in accordance with Part III of Schedule 9 to the 1984 Act, hereby order as follows:-

1. No person shall drive any motor vehicle at a speed exceeding 20 miles per hour on any length of road specified in Schedule 1 hereto.
2. No person shall drive any motor vehicle at a speed exceeding 30 miles per hour on any length of road specified in Schedule 2 hereto.
3. No person shall drive any motor vehicle at a speed exceeding 40 miles per hour on any length of road specified in Schedule 3 hereto.
4. The prohibitions and restrictions imposed by this Order shall be in addition to and not in derogation from any restriction or requirement imposed by any Order or regulations made or having effect as if made under the Act or by or under any other enactment.
5. This Order shall come into force on 01 May 2026 and may be cited as "The North Yorkshire Council (20, 30 & 40 mph Speed Limits) (Various Roads, Sicklinghall) Order 2026".

SCHEDULE 1
20MPH SPEED LIMIT

<u>Column 1</u> <u>Item</u>	<u>Column 2</u> <u>Road</u>	<u>Column 3</u> <u>Length</u>
1.	Main Street, Sicklinghall	From its junction with Park Lane / Kirkby Lane in an easterly direction for 848 metres.
2.	Back Lane, Sicklinghall	From its junction with Main Street to its junction with Longlands Lane (for its entirety).
3.	Stokeld Lane, Sicklinghall	From its junction with Main Street for a distance of 97 metres.
4.	Longlands Lane, Sicklinghall	From its junction with Main Street to its junction with Back Lane.
5.	Stokeld Lane, Sicklinghall	From its junction with Wetherby Road to its junction with Stokeld Lane.

SCHEDULE 2
30MPH SPEED LIMIT

<u>Column 1</u> <u>Item</u>	<u>Column 2</u> <u>Road</u>	<u>Column 3</u> <u>Length</u>
1.	Longlands Lane, Sicklinghall	115 metres south of its junction with Back Lane for a distance of 766 metres in a southerly direction.
2.	Stockeld Lane, Sicklinghall	97 metres from its junction with Main Street / Wetherby Road for a distance of 493 metres in north easterly direction.


**SCHEDULE 3
40MPH SPEED LIMIT**

Column 1 Item	Column 2 Road	Column 3 Length
1.	Paddock House Lane, Sicklinghall	From its junction with Kirkby Lane in a south easterly direction for a distance of 830 metres.
2.	Kirkby Lane, Sicklinghall	From a point 125 metres west of its junction with Paddock House Lane for a distance of 732 metres in a north easterly direction.
3.	Wetherby Road, Sicklinghall	From a point 160 metres from its junction with Main Street / Stokeld Lane for a distance of 502 metres to the exiting national speed limit sign.

THE COMMON SEAL of THE NORTH YORKSHIRE COUNCIL was hereunto affixed this 17th day of April 2026 in the presence of:-)
)
)
)




**AUTHORISED
SIGNATORY**

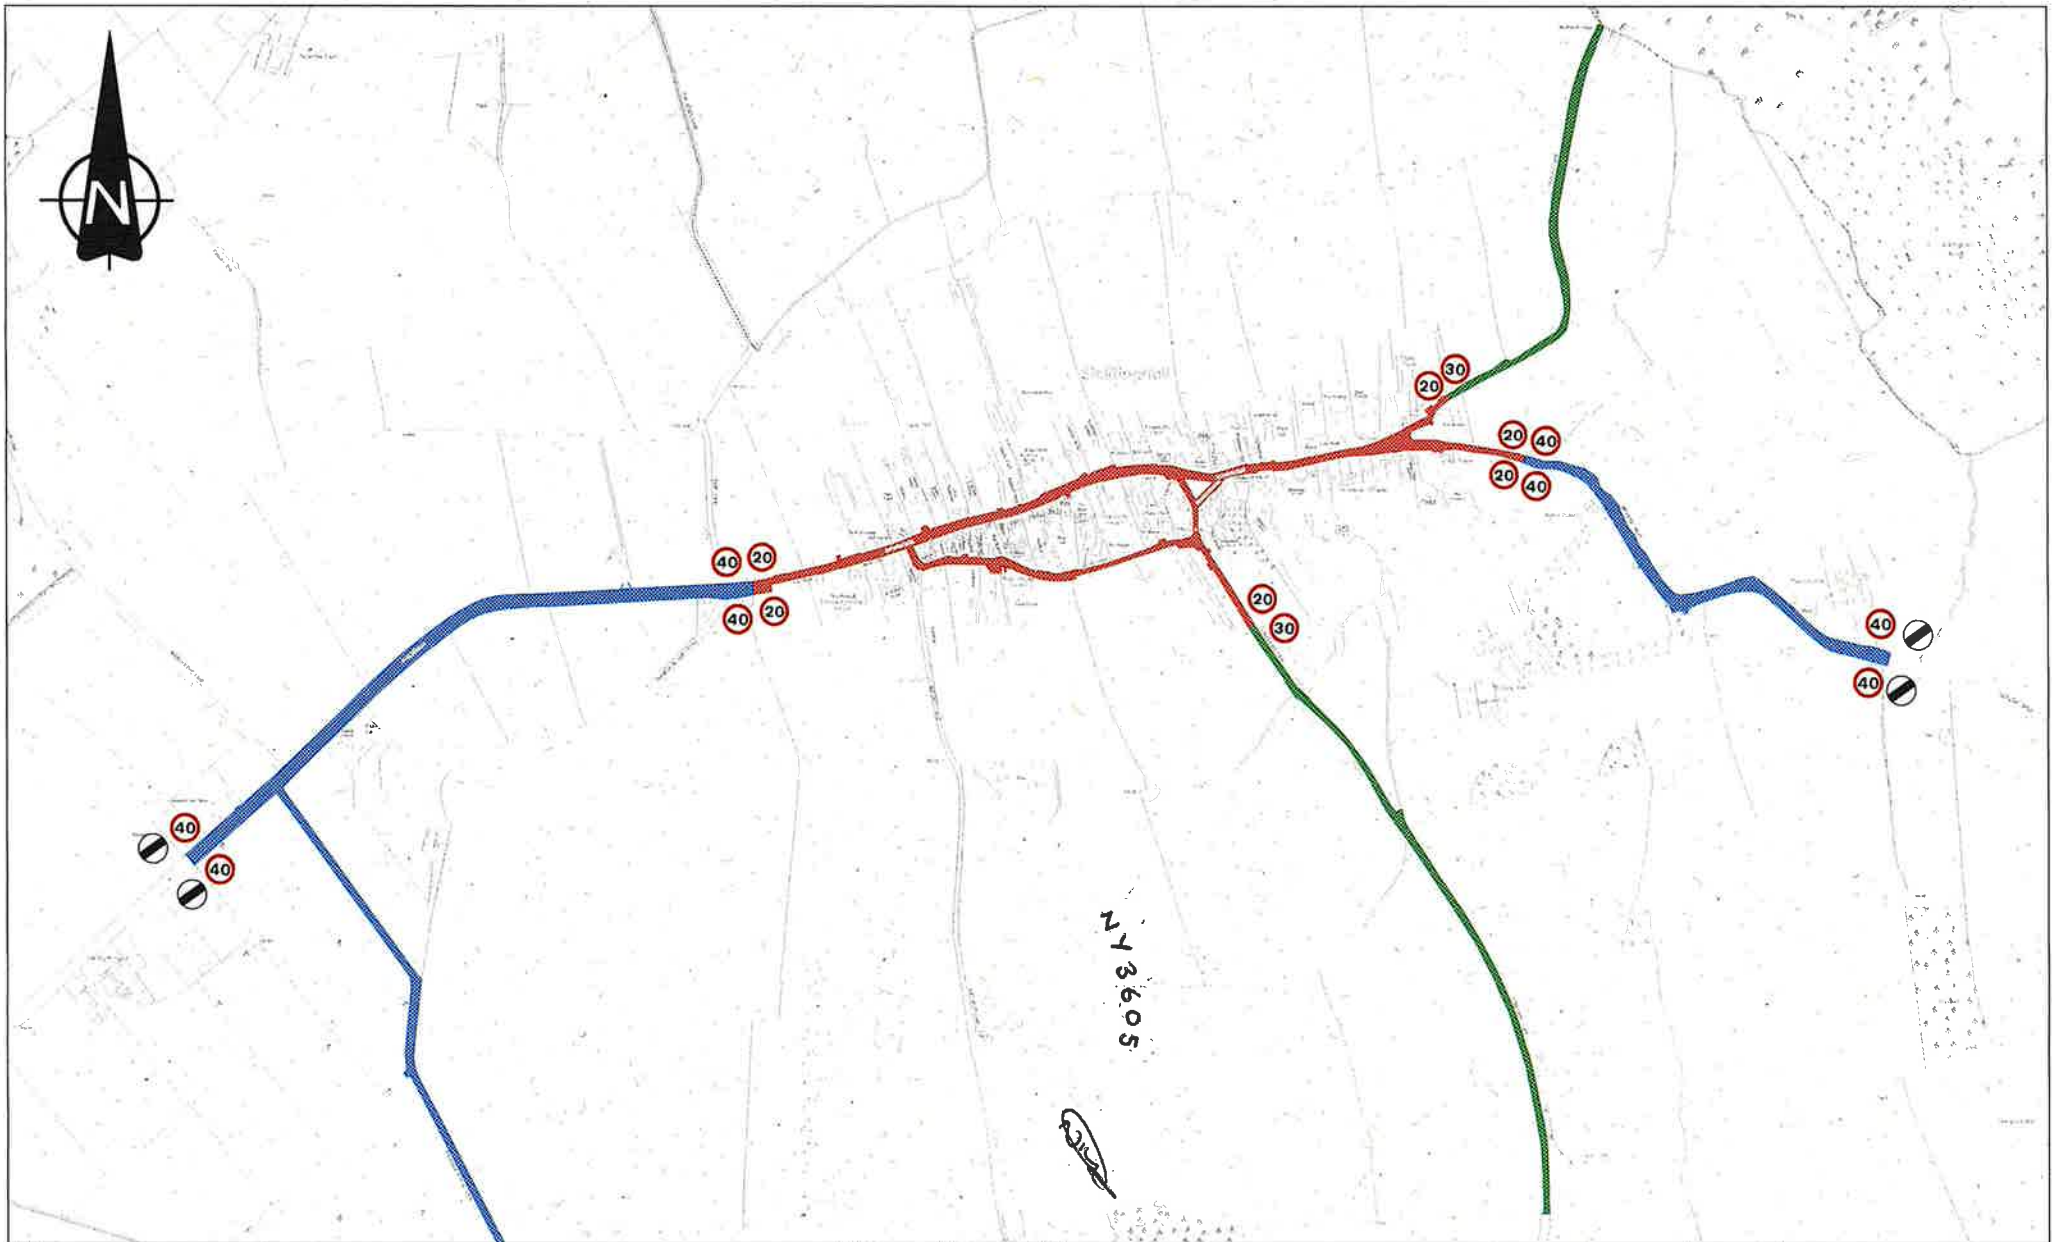

Notes:

- █ = 20mph
- █ = 30mph
- █ = 40mph

Drawn: E.L.	Date: 02/10/25	Project: SICKLINGHALL	AREA NO. 6	 NORTH YORKSHIRE COUNCIL Environment Corporate Director: Kaj Gøttsche
Checked: D.G.	Date: 03/10/25	Title: 20MPH, 30MPH AND 40MPH SPEED LIMITS		
Approved:	Date:	Scale: N.T.S.	Drawing No: 1	Rev. 0

This drawing is based upon Ordnance Survey map information with the permission of the controller, H.M. Stationery Office.
 © Crown Copyright, North Yorkshire Council, 10001946 (2025).

