
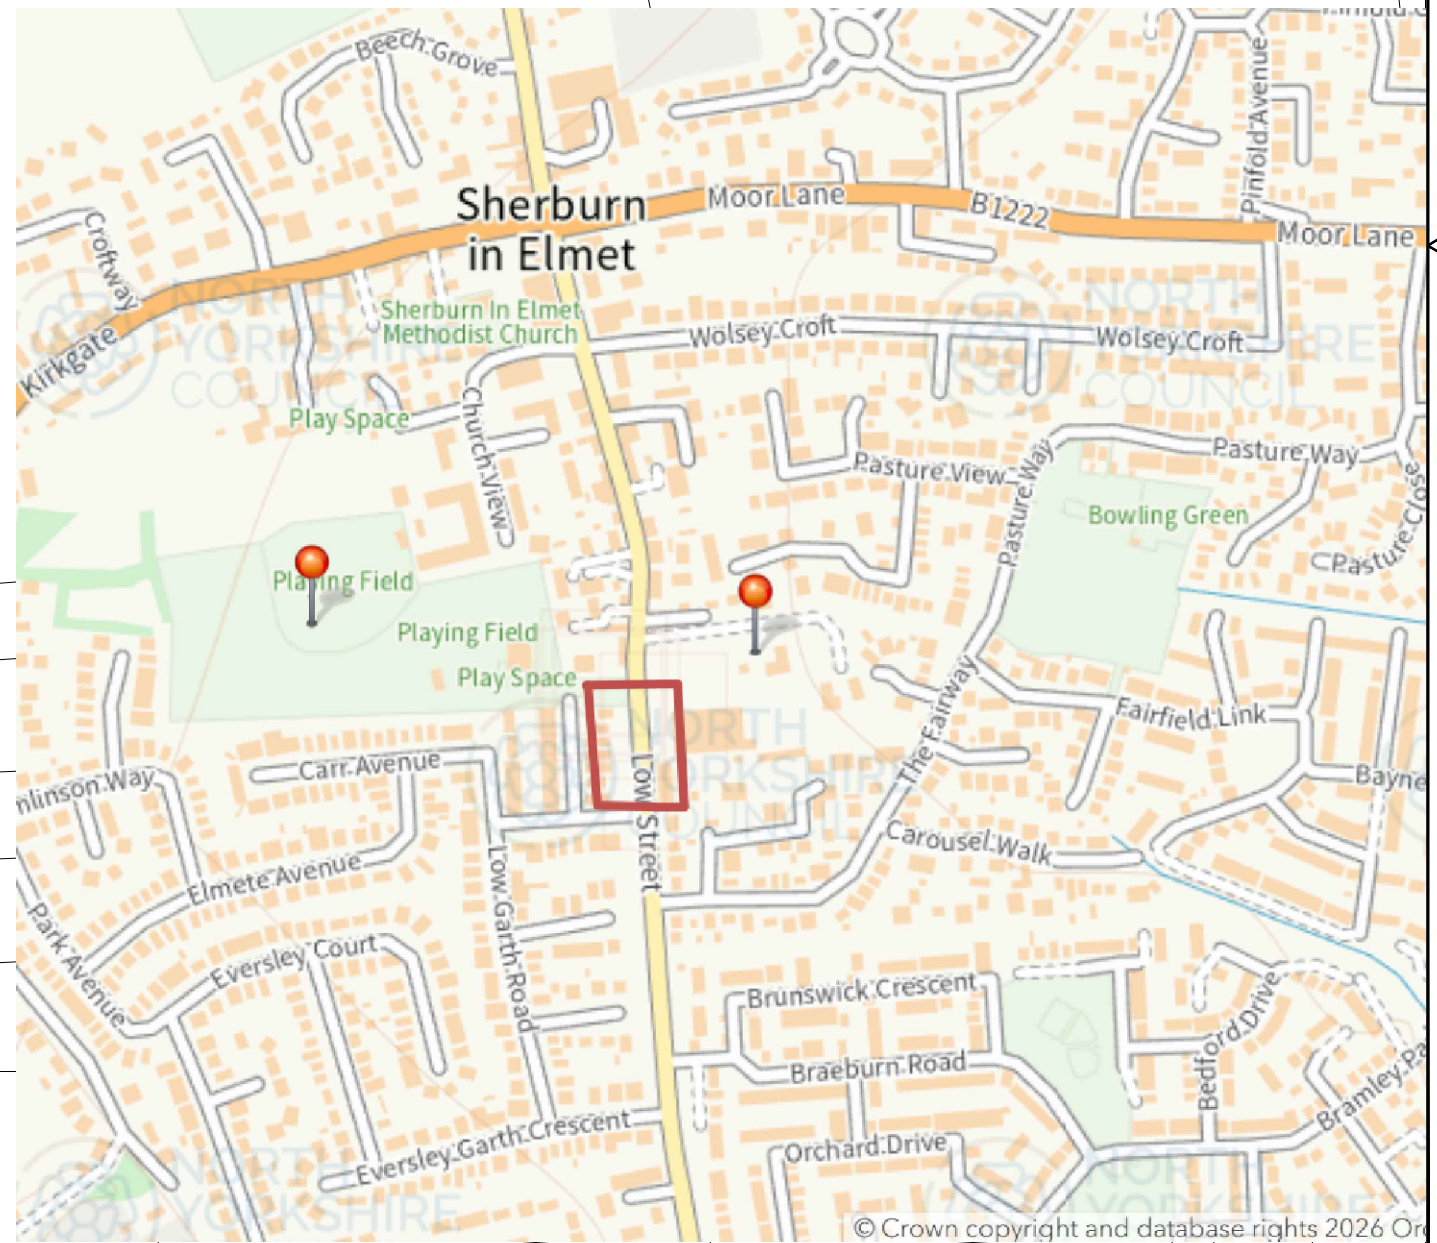


No Waiting at Any Time on the west side of Low Street, from a point in line with the shared boundary of properties No. 6 and No. 8, extending northwards for a distance of 50 metres.

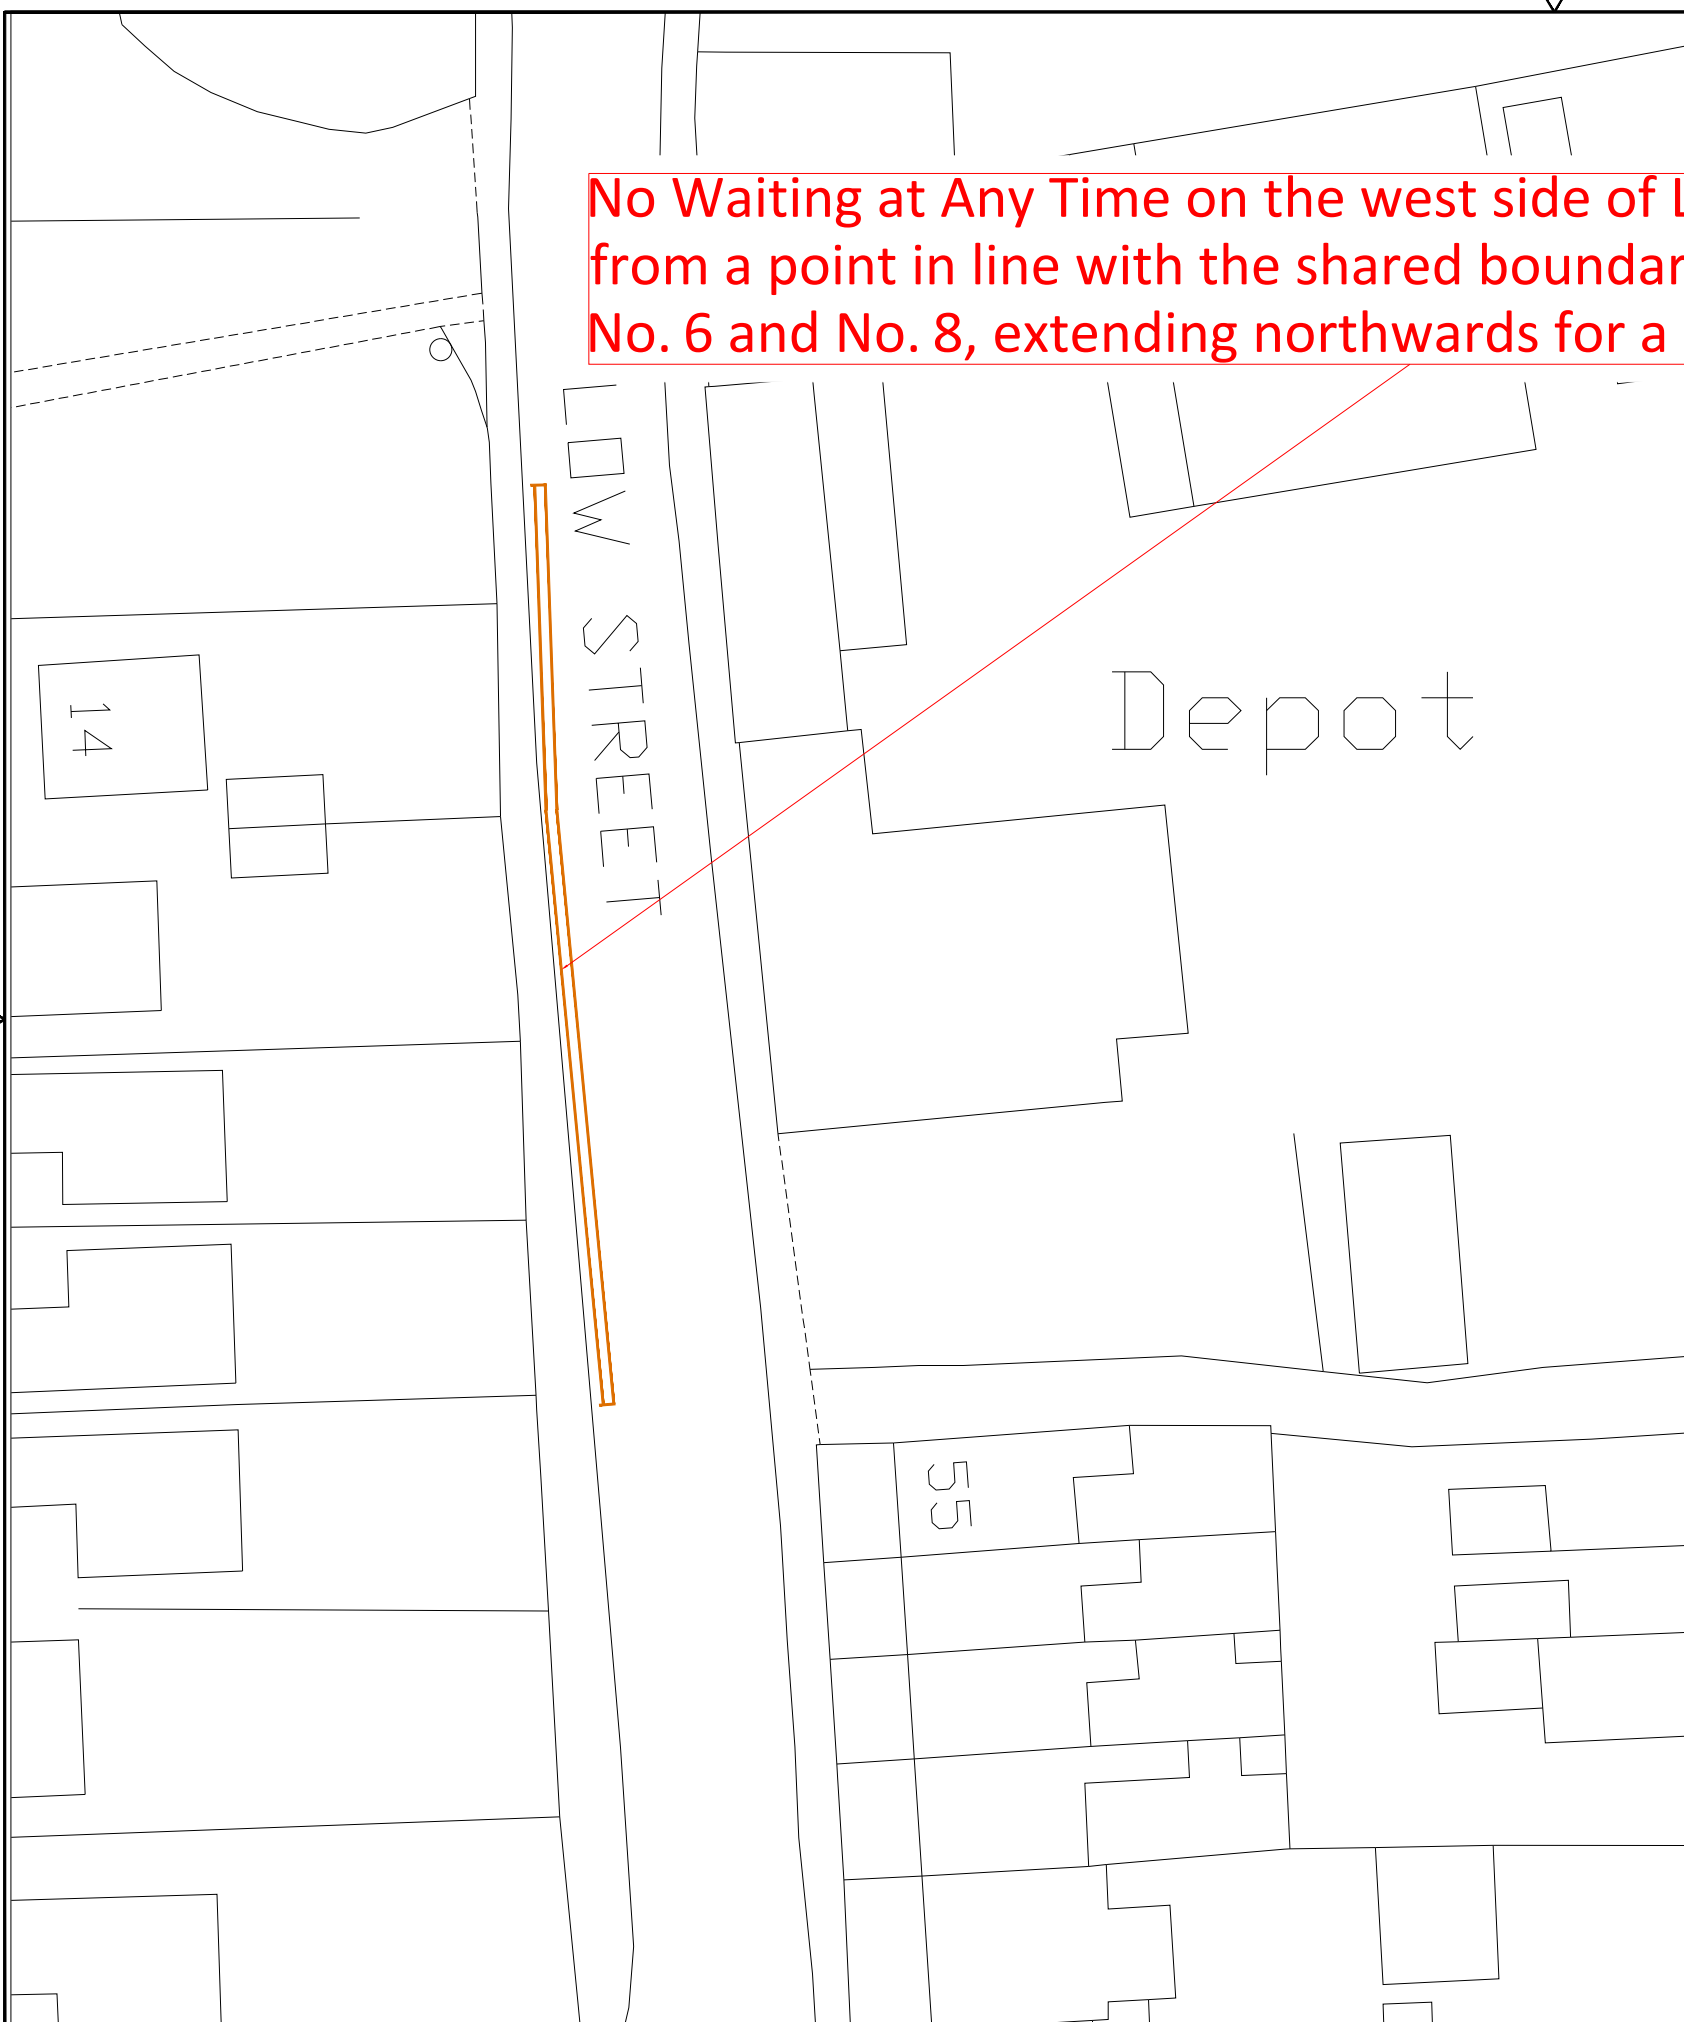

PROJECT:- Proposed double yellow lines  
 DRG. TITLE:- Low Street, Sherburn in Elmet

No.	AMENDMENTS	DATE

DRAWN:- JCG  
 CHECKED:-  
 DATE:- March 2026

HNY AREA  
 Area 7

SCALE:- NTS  
 DRAWING NO.  
 LSSIE2

© Crown copyright and database rights 2026 Ordnance Survey