


LIGHTING COLUMN
SHAFT POSITION

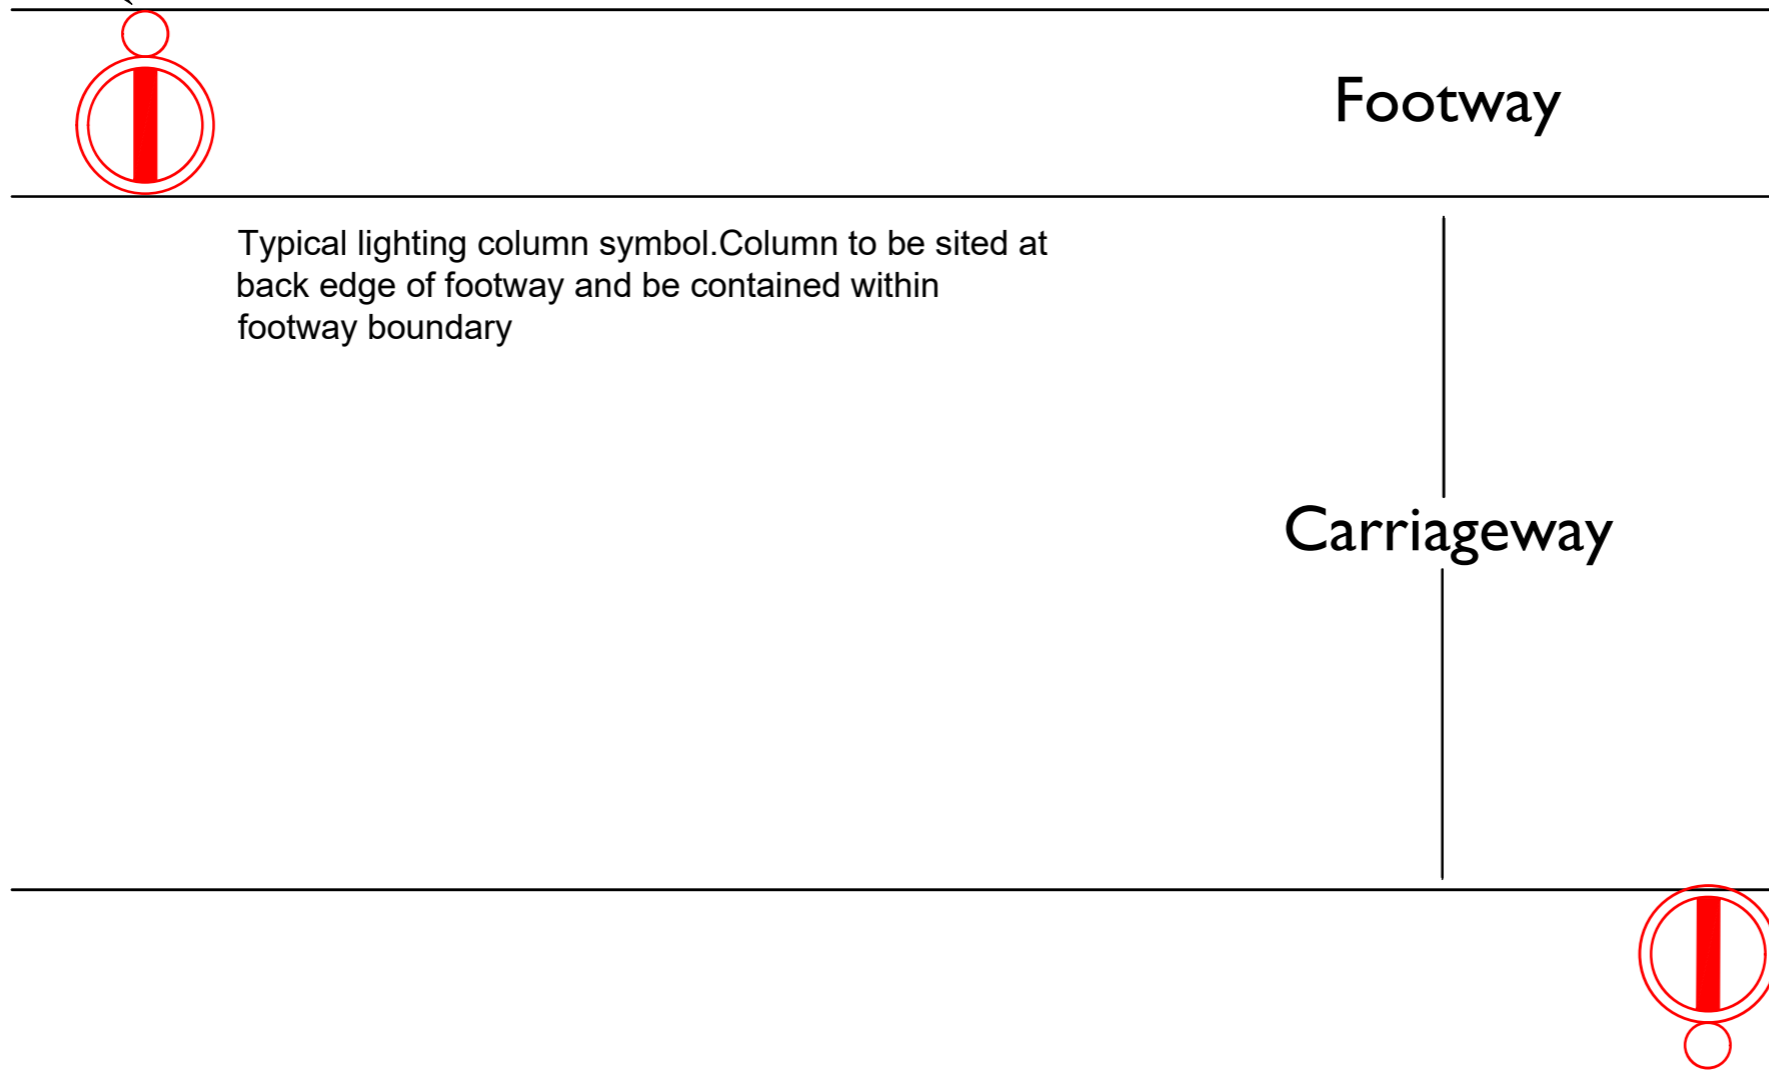

Typical lighting column symbol. Column to be sited at back edge of footway and be contained within footway boundary

Design Speed	Clearance (from carriageway edge to front of column)
30mph	0.8m
50mph	1.0m
60mph	1.5m
70mph	1.5m

} Adjust build out to suit set back.

REV A-DOOR POSITION REMOVED.
REV B-NOTE ADDED REGARDING CLEARANCE FROM DRIVE.
REV C-HARD STANDING CHANGED FROM 0.5m TO 1m.
REV D-HARD STANDING DETAIL REVISED.
REV E-DRAWING LAYOUTS REVISED.

Note! 1m clearance required where columns are located adjacent to drives / entrances,



PROJECT:

Street Lighting Standard Details

HNY AREA: SL

DRAWING TITLE:

Column Position - In Footway

DATE: 01/12/16

SCALE: N.T.S.

DRAWING NO.: HE19 -3 REV E