


KEY	
	Existing No Waiting at any time to remain
	Proposed No Waiting at any time



PROJECT: **TRANSFORMING CITIES FUND - SKIPTON
2026 TRAFFIC REGULATION ORDER AMENDMENTS**

DRAWING TITLE: **PROPOSED WAITING RESTRICTIONS
U2162 BROUGHTON ROAD, SKIPTON**

DRAWN BY: PR	SCALE: 1:750
CHECKED BY: PR	SHEET SIZE: A4
APPROVED: -	DATE: FEB 2026
DRAWING NUMBER: A5-TRO2026-TCF1	

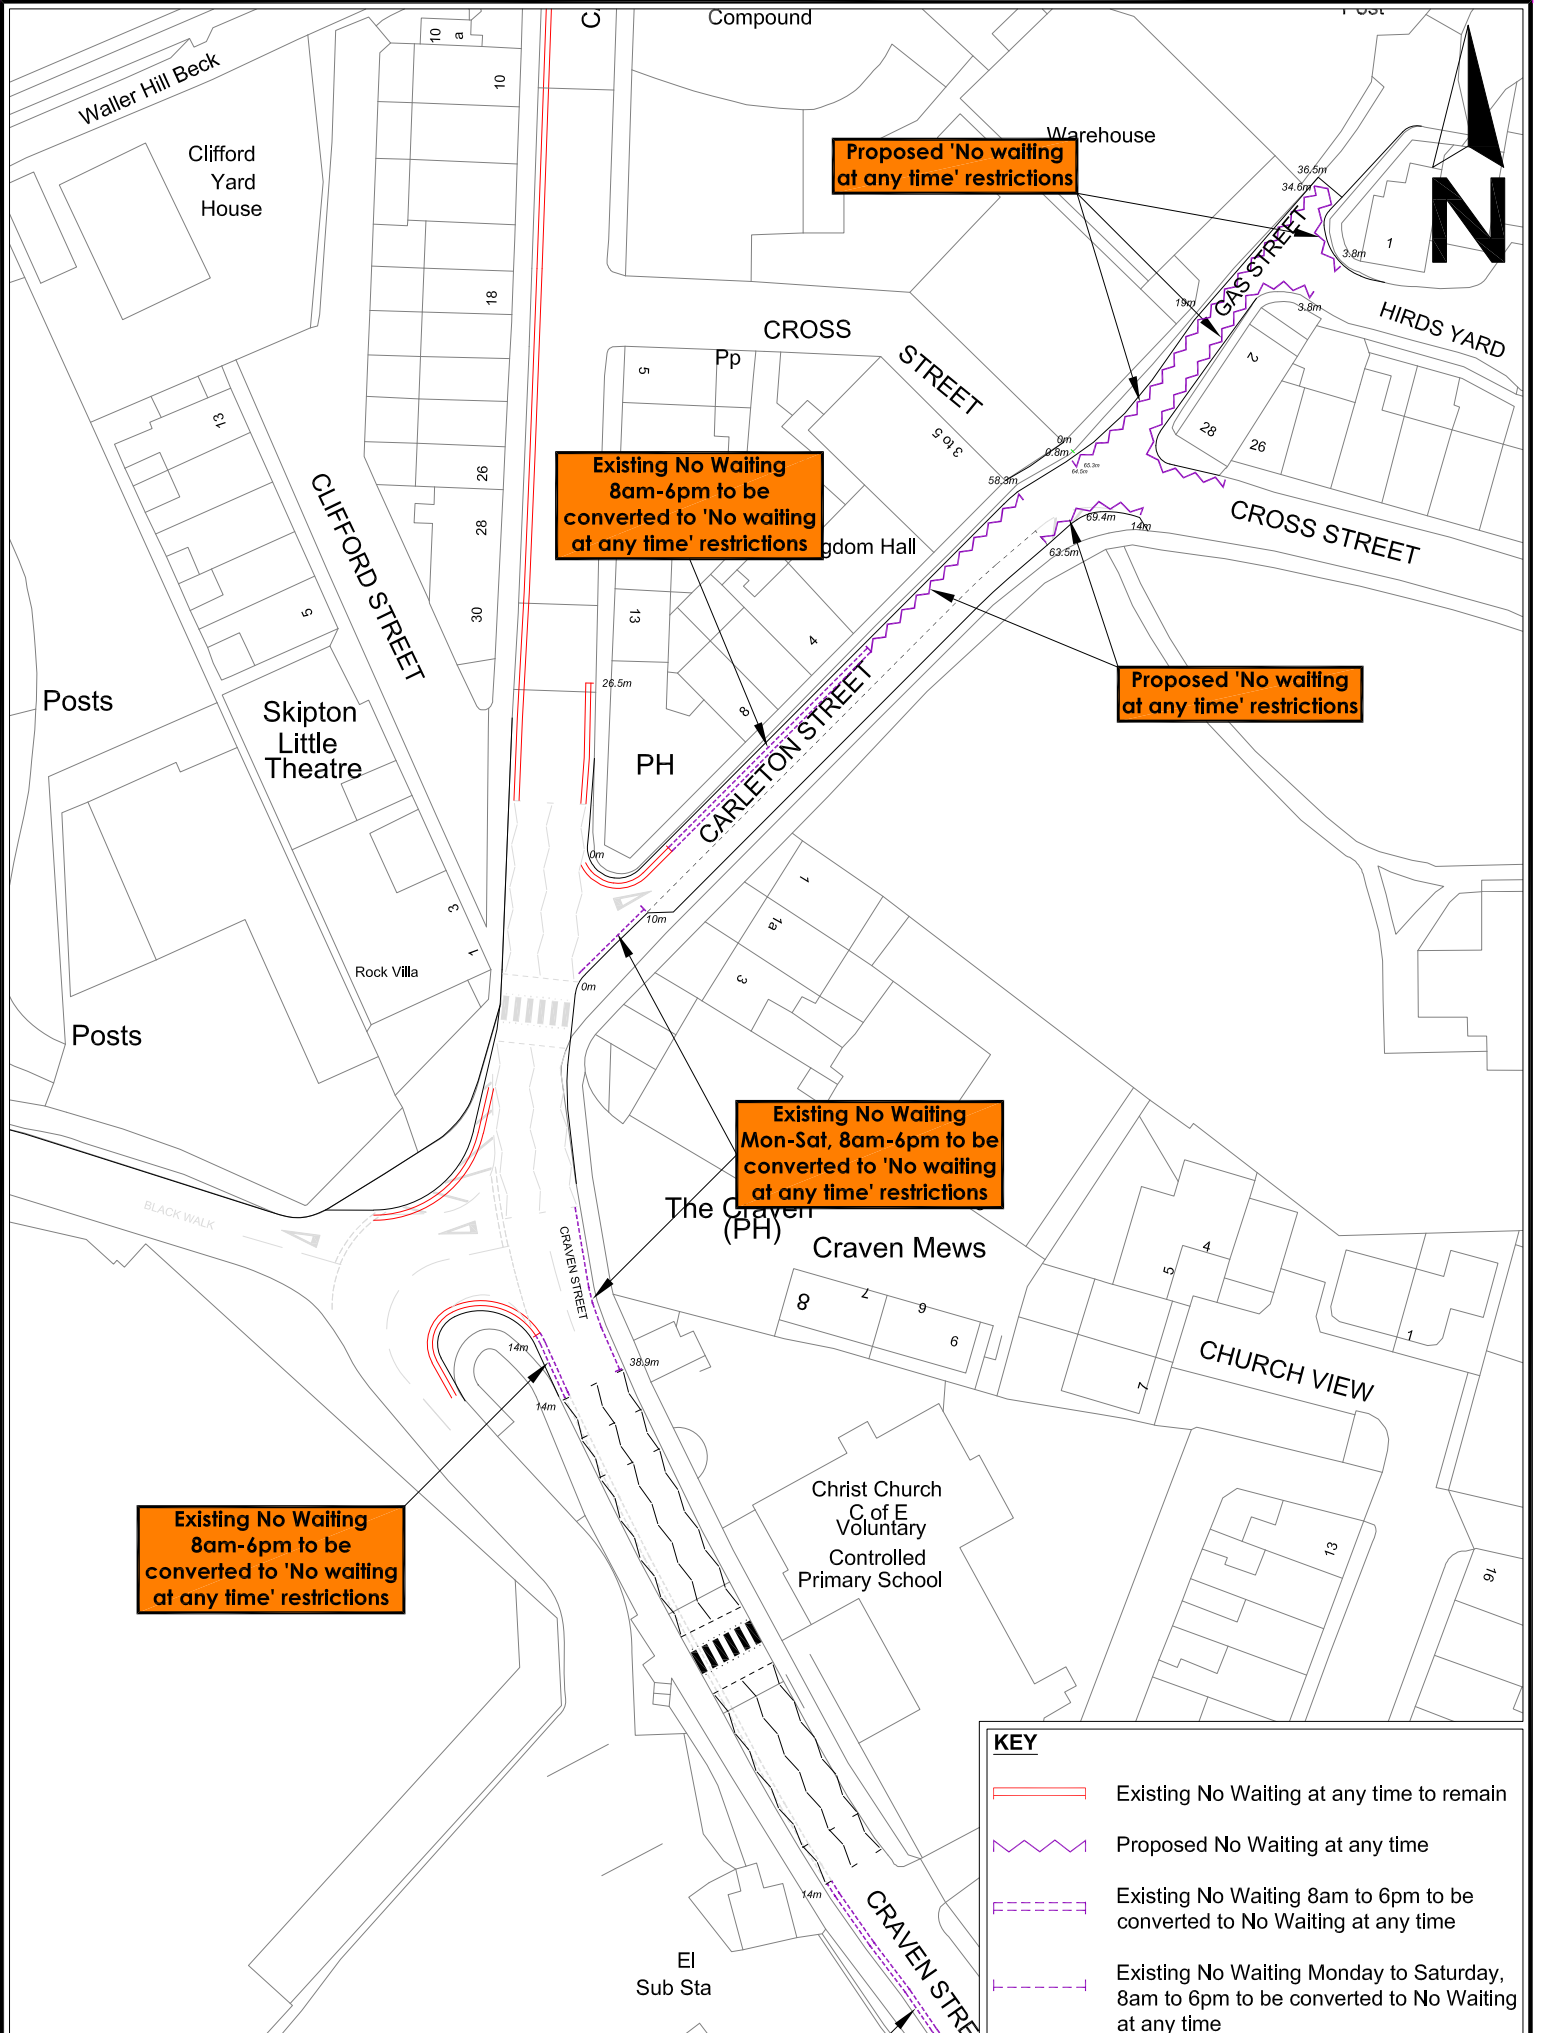

Proposed 'No waiting at any time' restrictions

Existing No Waiting 8am-6pm to be converted to 'No waiting at any time' restrictions

Proposed 'No waiting at any time' restrictions

Existing No Waiting Mon-Sat, 8am-6pm to be converted to 'No waiting at any time' restrictions

Existing No Waiting 8am-6pm to be converted to 'No waiting at any time' restrictions

KEY	
	Existing No Waiting at any time to remain
	Proposed No Waiting at any time
	Existing No Waiting 8am to 6pm to be converted to No Waiting at any time
	Existing No Waiting Monday to Saturday, 8am to 6pm to be converted to No Waiting at any time




PROJECT: TRANSFORMING CITIES FUND - SKIPTON
 2026 TRAFFIC REGULATION ORDER AMENDMENTS

DRAWING TITLE: PROPOSED WAITING RESTRICTIONS
 CAVENDISH STREET/ CRAVEN STREET/ CARLETON STREET, SKIPTON

DRAWN BY: PR	SCALE: 1:750
CHECKED BY: PR	SHEET SIZE: A4
APPROVED: -	DATE: FEB 2026
DRAWING NUMBER: A5-TRO2026-TCF2	

© Crown Copyright. North Yorkshire County Council. 100017946 (2026)

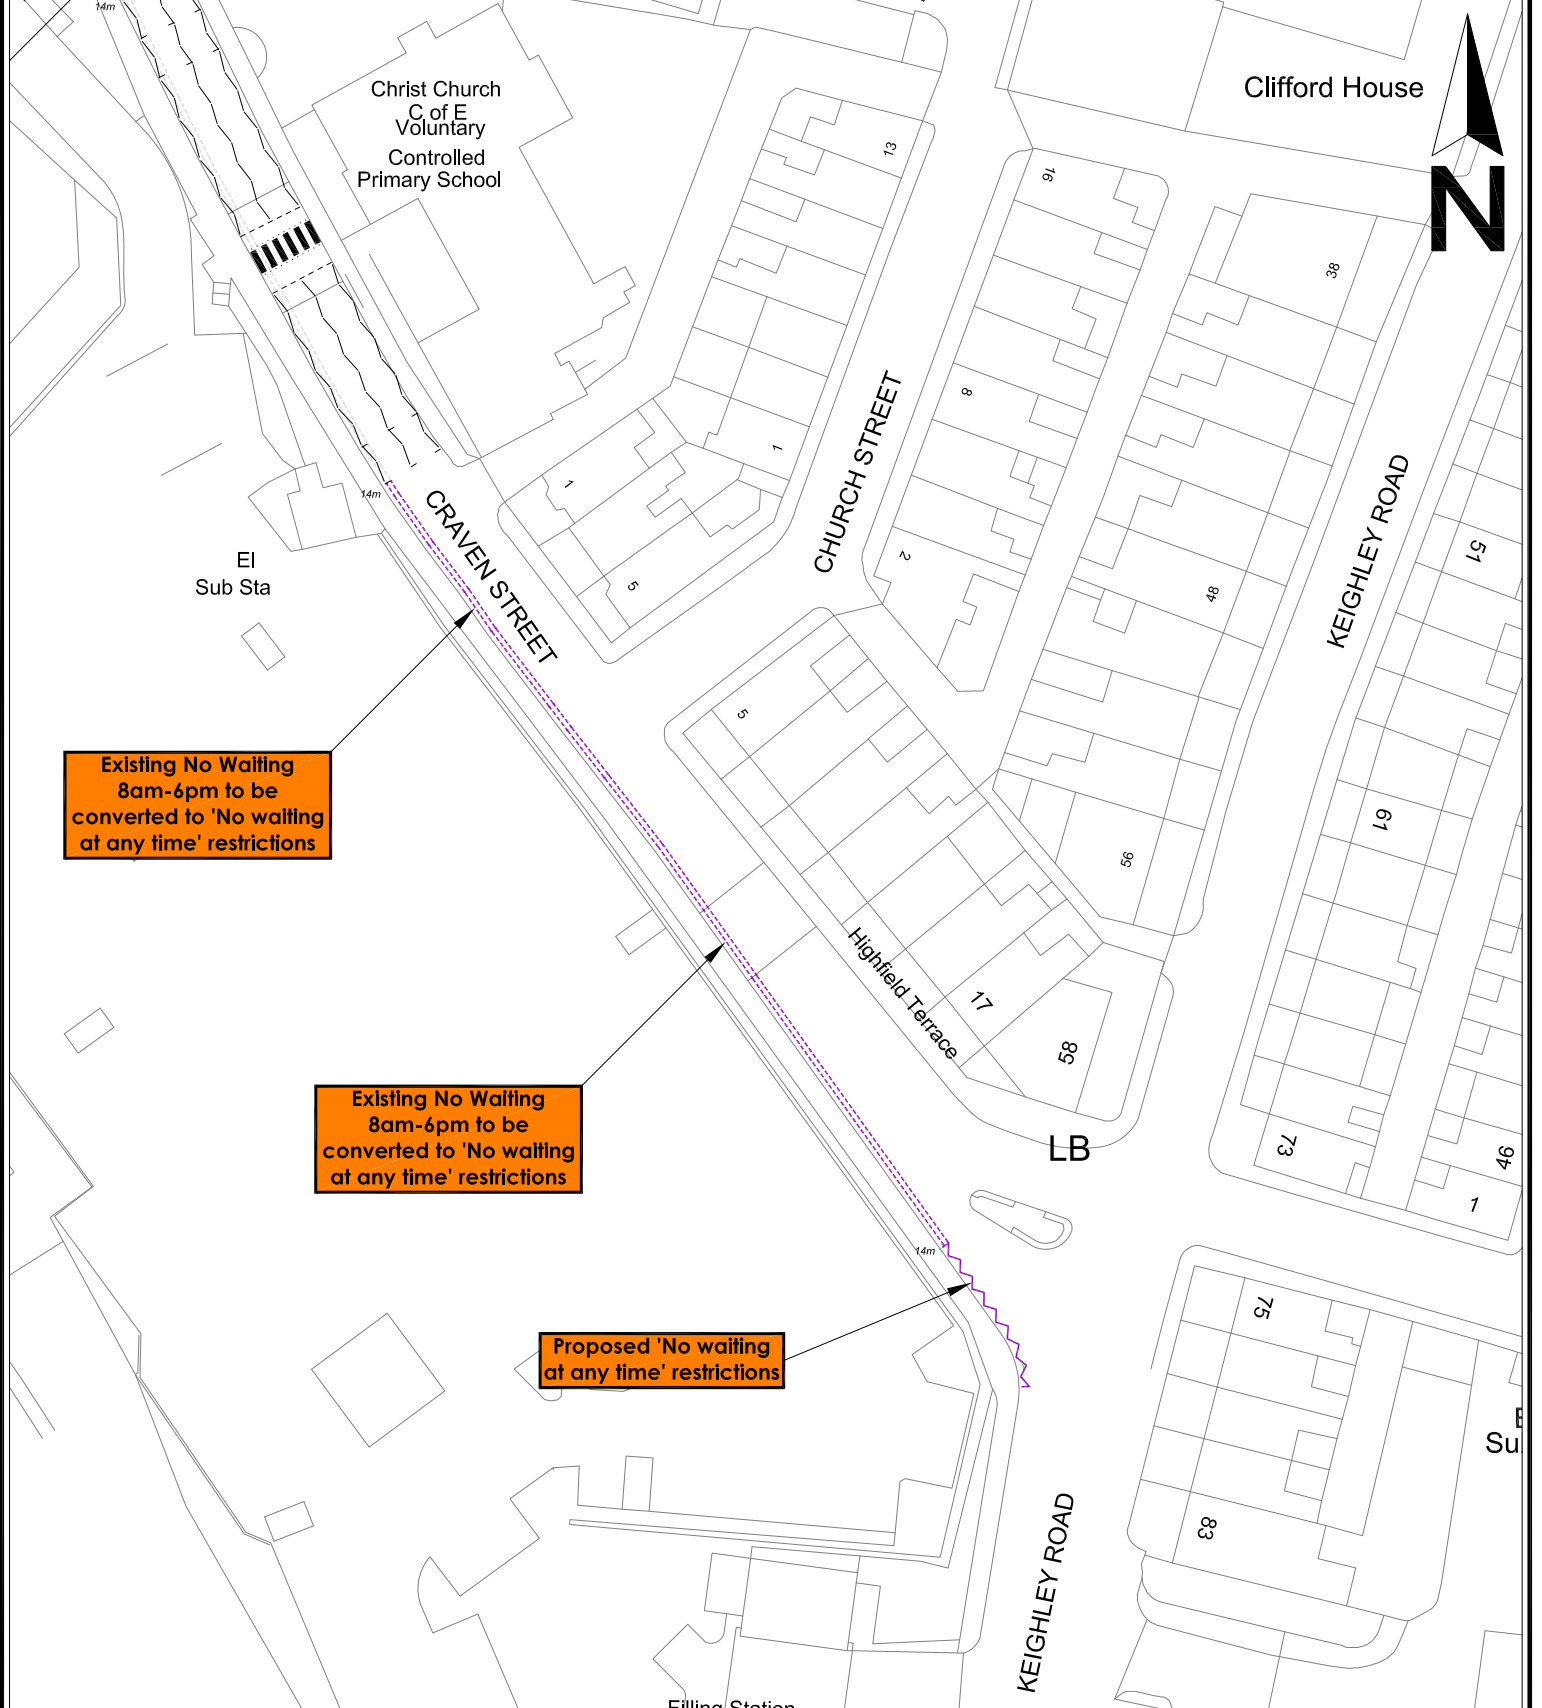

Existing No Waiting
8am-6pm to be
converted to 'No waiting
at any time' restrictions

Existing No Waiting
8am-6pm to be
converted to 'No waiting
at any time' restrictions

Proposed 'No waiting
at any time' restrictions

KEY	
	Existing No Waiting at any time to remain
	Proposed No Waiting at any time
	Existing No Waiting 8am to 6pm to be converted to No Waiting at any time
	Existing No Waiting Monday to Saturday, 8am to 6pm to be converted to No Waiting at any time



PROJECT:
**TRANSFORMING CITIES FUND - SKIPTON
2026 TRAFFIC REGULATION ORDER AMENDMENTS**

DRAWING TITLE:
**PROPOSED WAITING RESTRICTIONS
CAVENDISH STREET/ CRAVEN STREET/ CARLETON STREET, SKIPTON**

DRAWN BY:	PR	SCALE:	1:750
CHECKED BY:	PR	SHEET SIZE:	A4
APPROVED:	-	DATE:	FEB 2026
DRAWING NUMBER: A5-TRO2026-TCF3			

© Crown Copyright. North Yorkshire County Council. 100017946 (2026)