


**Proposed Disabled Parking Bay
Boundary of no 127 Southeast
6.6m length.**

Disabled 6.6m bays
1028.3 dashed white line
Width - 0.1m

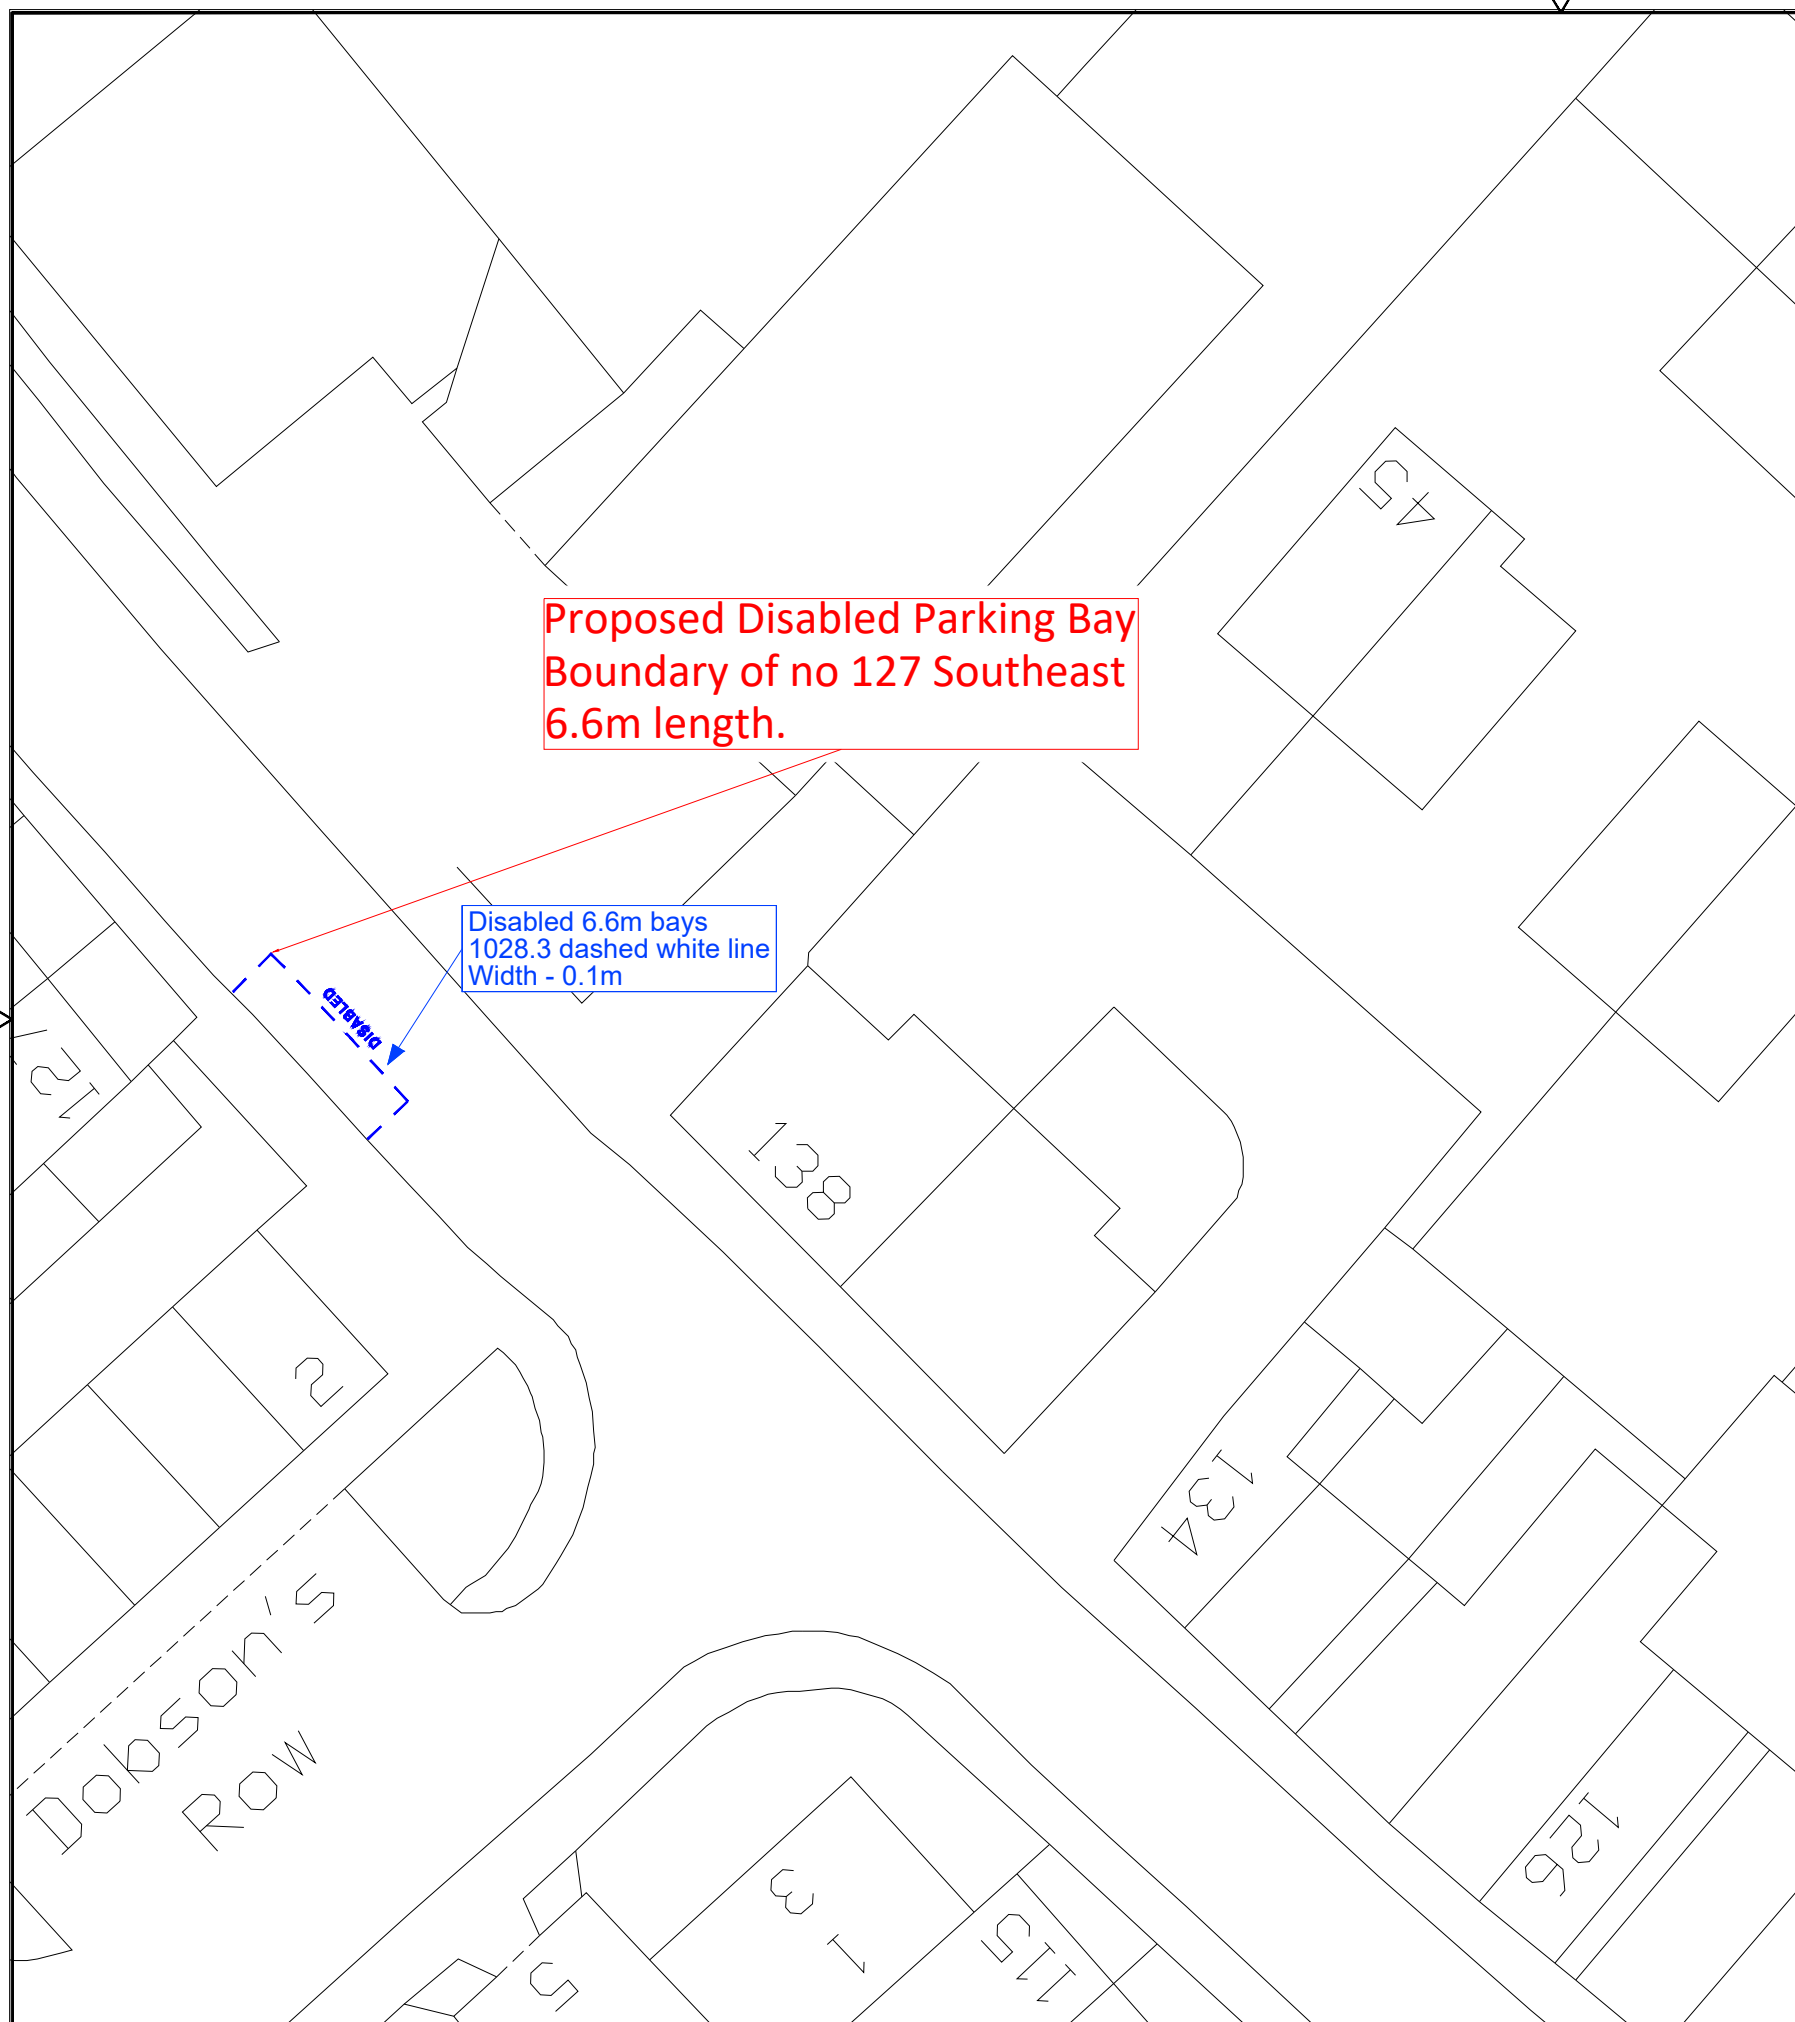

PROJECT:- Proposed disabled parking bay
DRG. TITLE:- Millgate, Selby

No.	AMENDMENTS	DATE

DRAWN:- JCG
CHECKED:-
DATE:- February 2026

HNY AREA
Area 7

SCALE:- NTS
DRAWING NO.
MS1