


GR: 429637, 454816

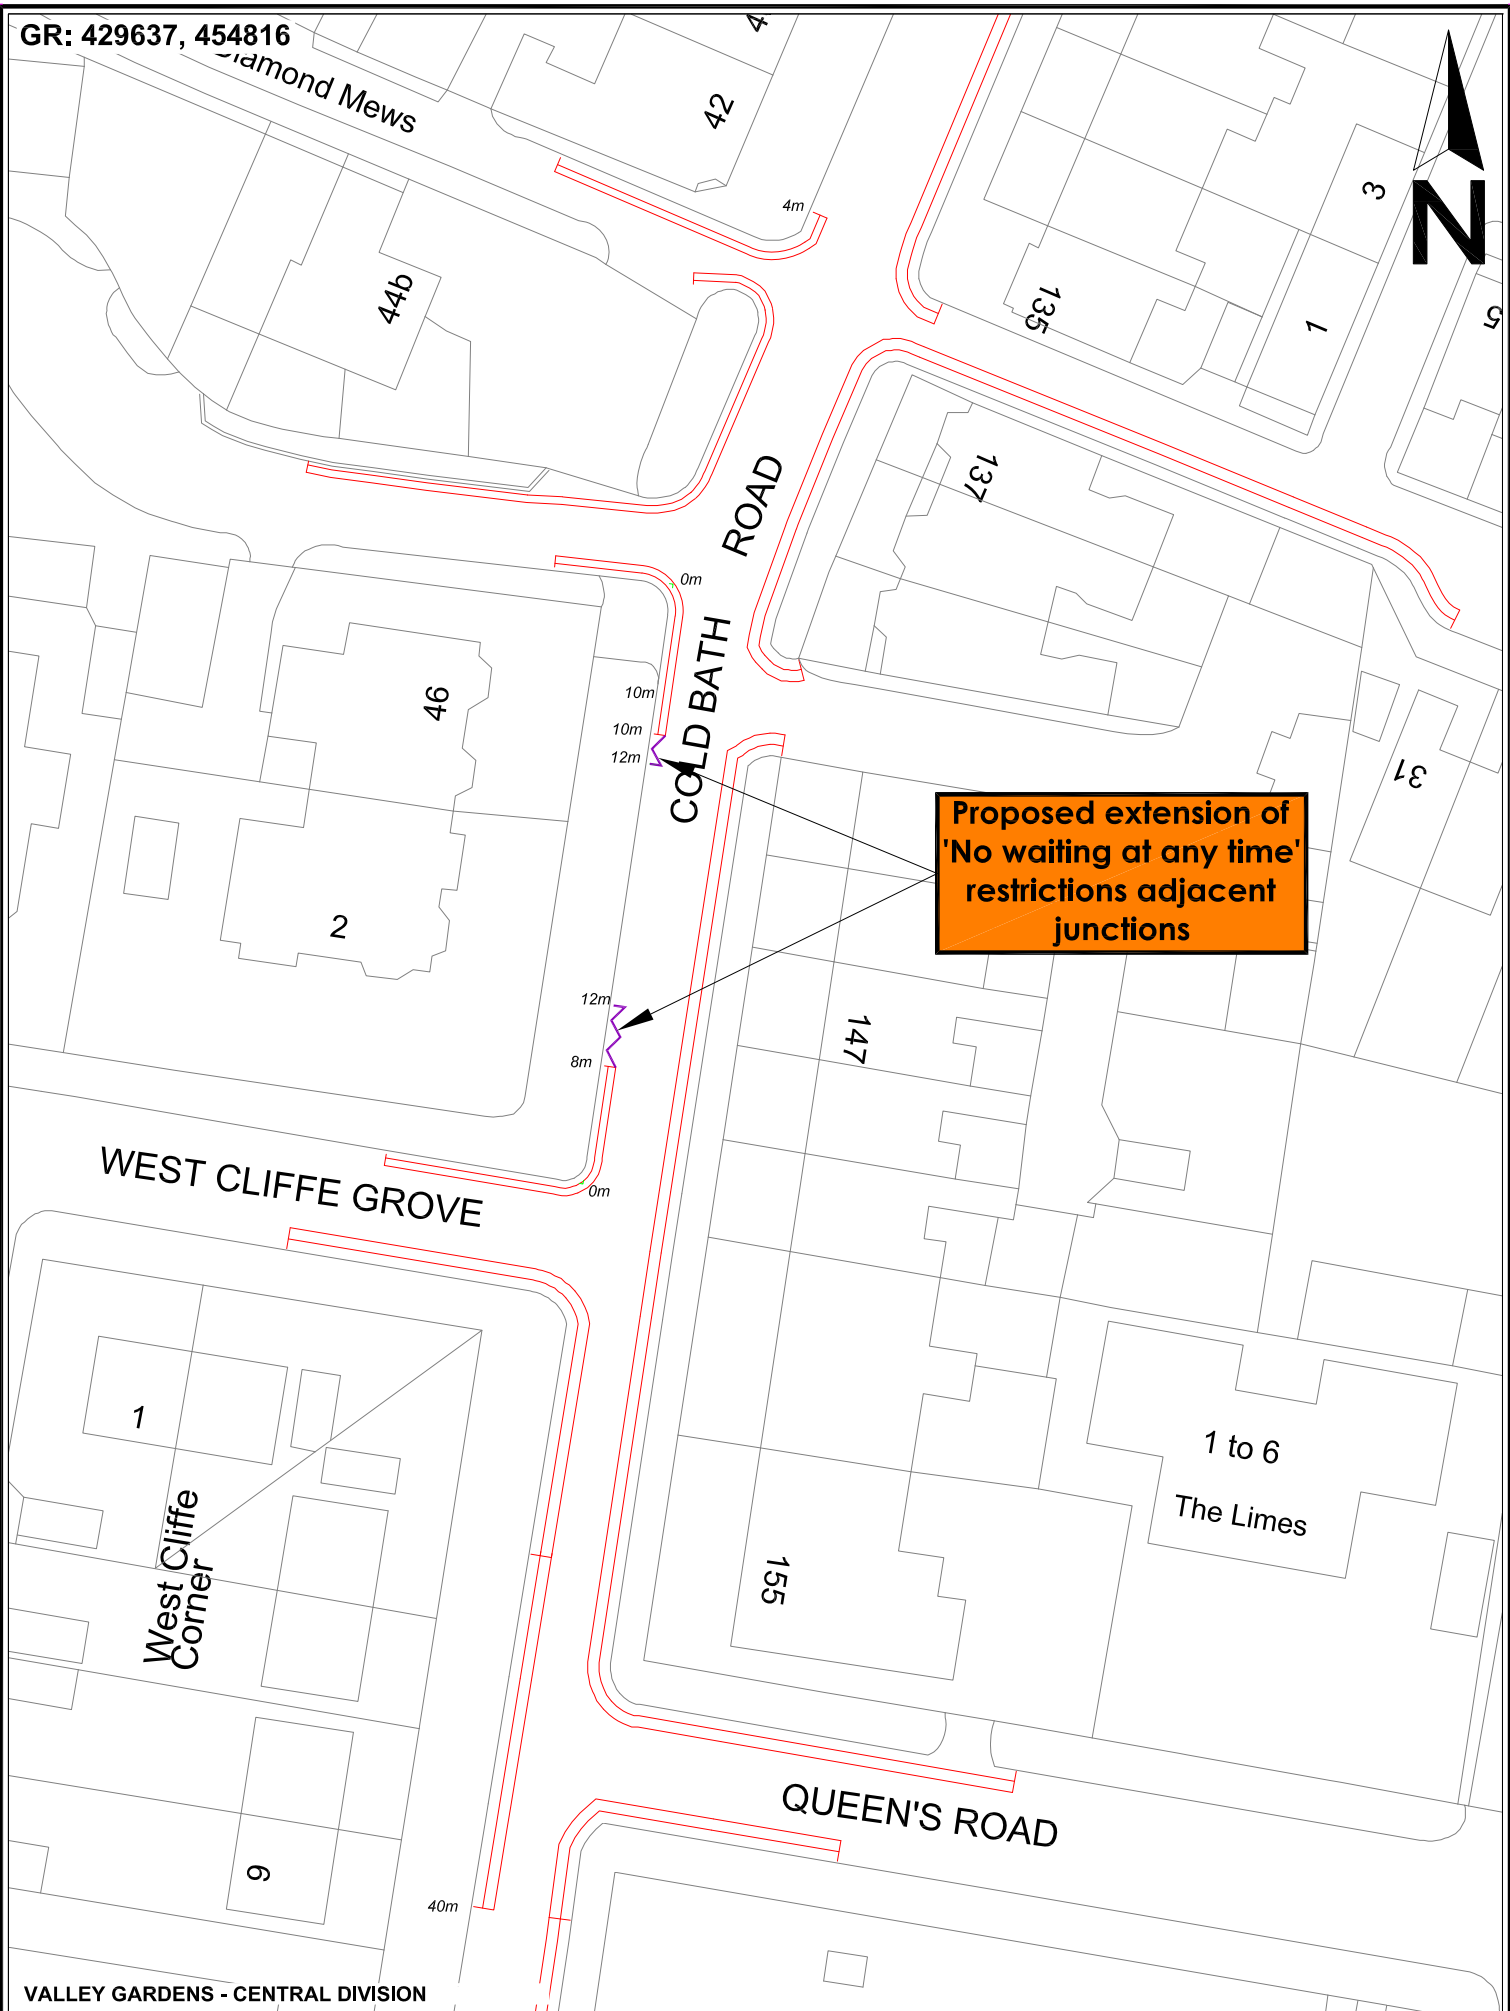

**Proposed extension of
'No waiting at any time'
restrictions adjacent
junctions**

VALLEY GARDENS - CENTRAL DIVISION



© Crown Copyright. North Yorkshire County Council. 100017946 (2023).

PROJECT:
**2026 TRAFFIC REGULATION ORDER REVIEW
AREA 6 HIGHWAYS - BOROUGHBRIDGE**

DRAWING TITLE:
**PROPOSED EXTENSION OF WAITING RESTRICTIONS
COLD BATH ROAD, HARROGATE**

DRAWN BY:	PR	SCALE:	1:750
CHECKED BY:	PR	SHEET SIZE:	A4
APPROVED:	-	DATE:	JAN 2026
DRAWING NUMBER:	A6-TM-TRO2026-H004		