


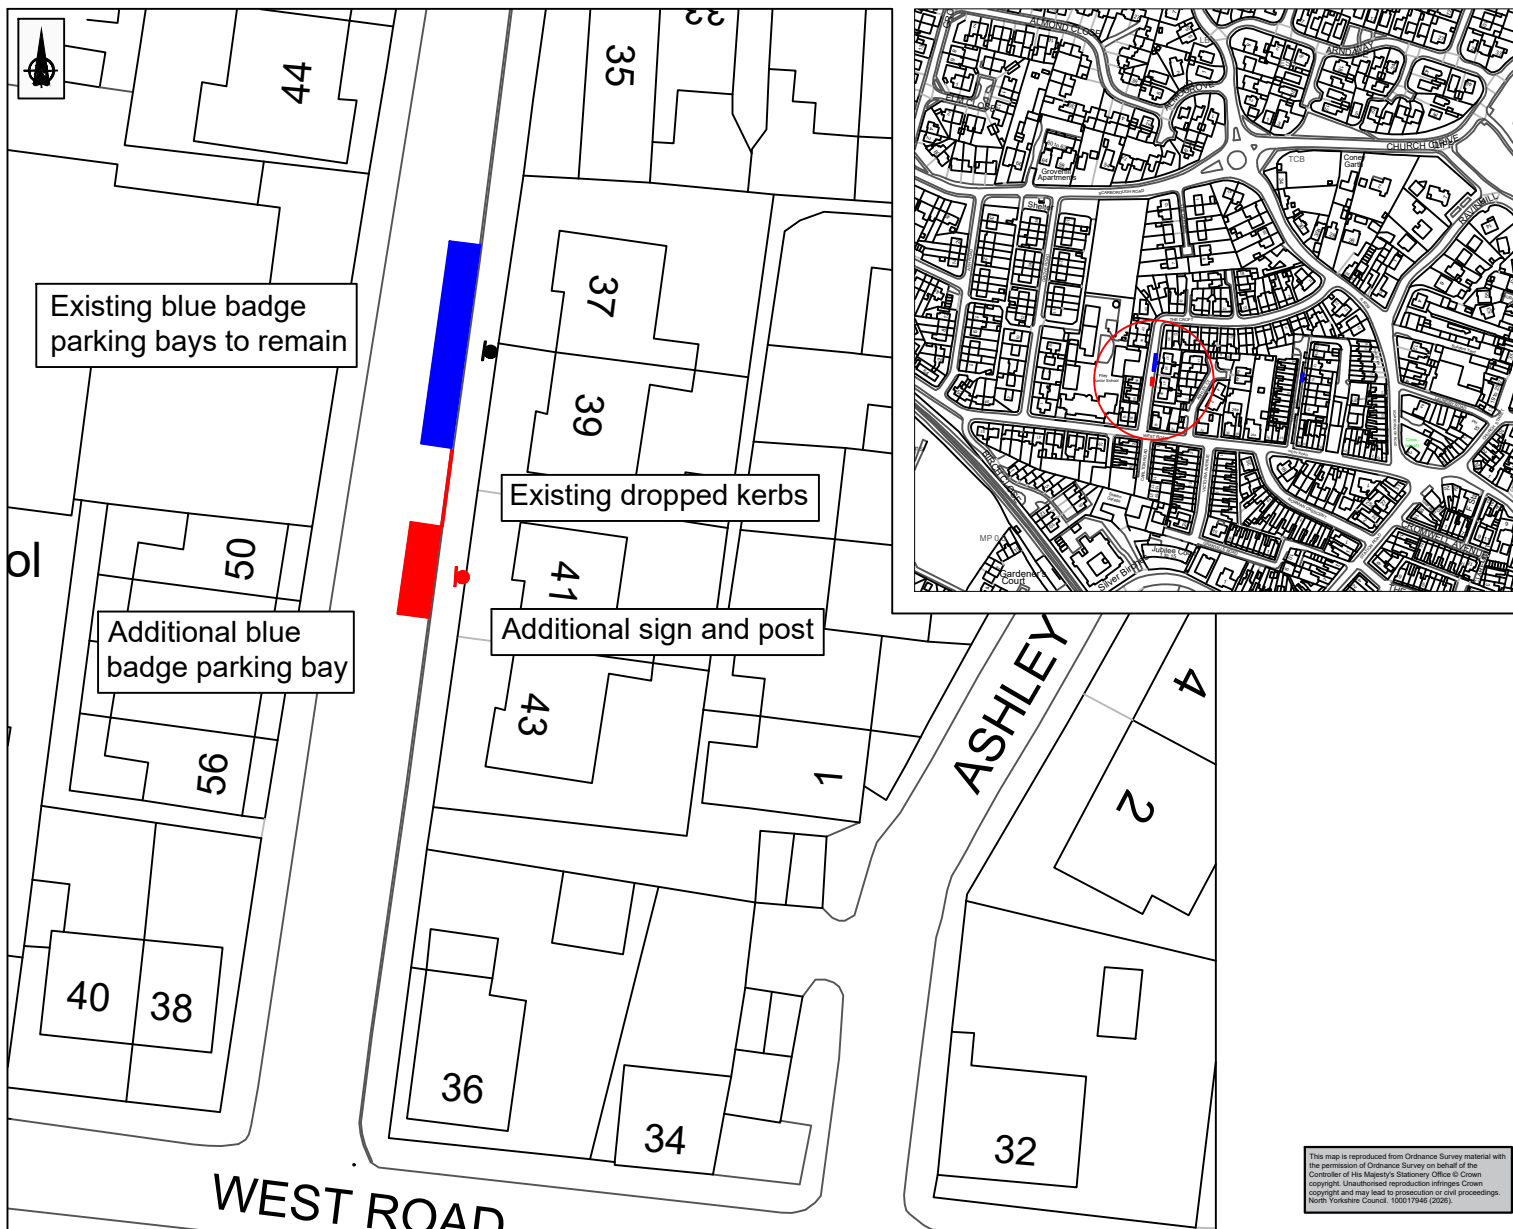

NOTES:

■ Existing blue badge Parking Bays to remain

■ Proposed additional blue badge Parking Bay

● Existing sign and post

● Additional sign and post

This drawing is produced from Ordnance Survey data and therefore may contain slight inaccuracies when compared with site measurements.

Rev	Date	Purpose of revision	Drawn	Checked	Revised	Approved



Area 3 Office
Discovery Way
Whitby
North Yorkshire
YO22 4PZ
Tel: 01609 780780

Project
Proposed Disabled Parking Bay

41 The Croft, Filey

Drawing title
Location Plan

Drawing status for reconsultation

Scale	M1S	DO NOT SCALE
Drawn by	JH	
Checked by		
Drawing number	002	Rev 0

This drawing is not to be used as a reference or as a guide for other than the intended purpose and project as defined on this drawing. Refer to the contract for full terms and conditions.