


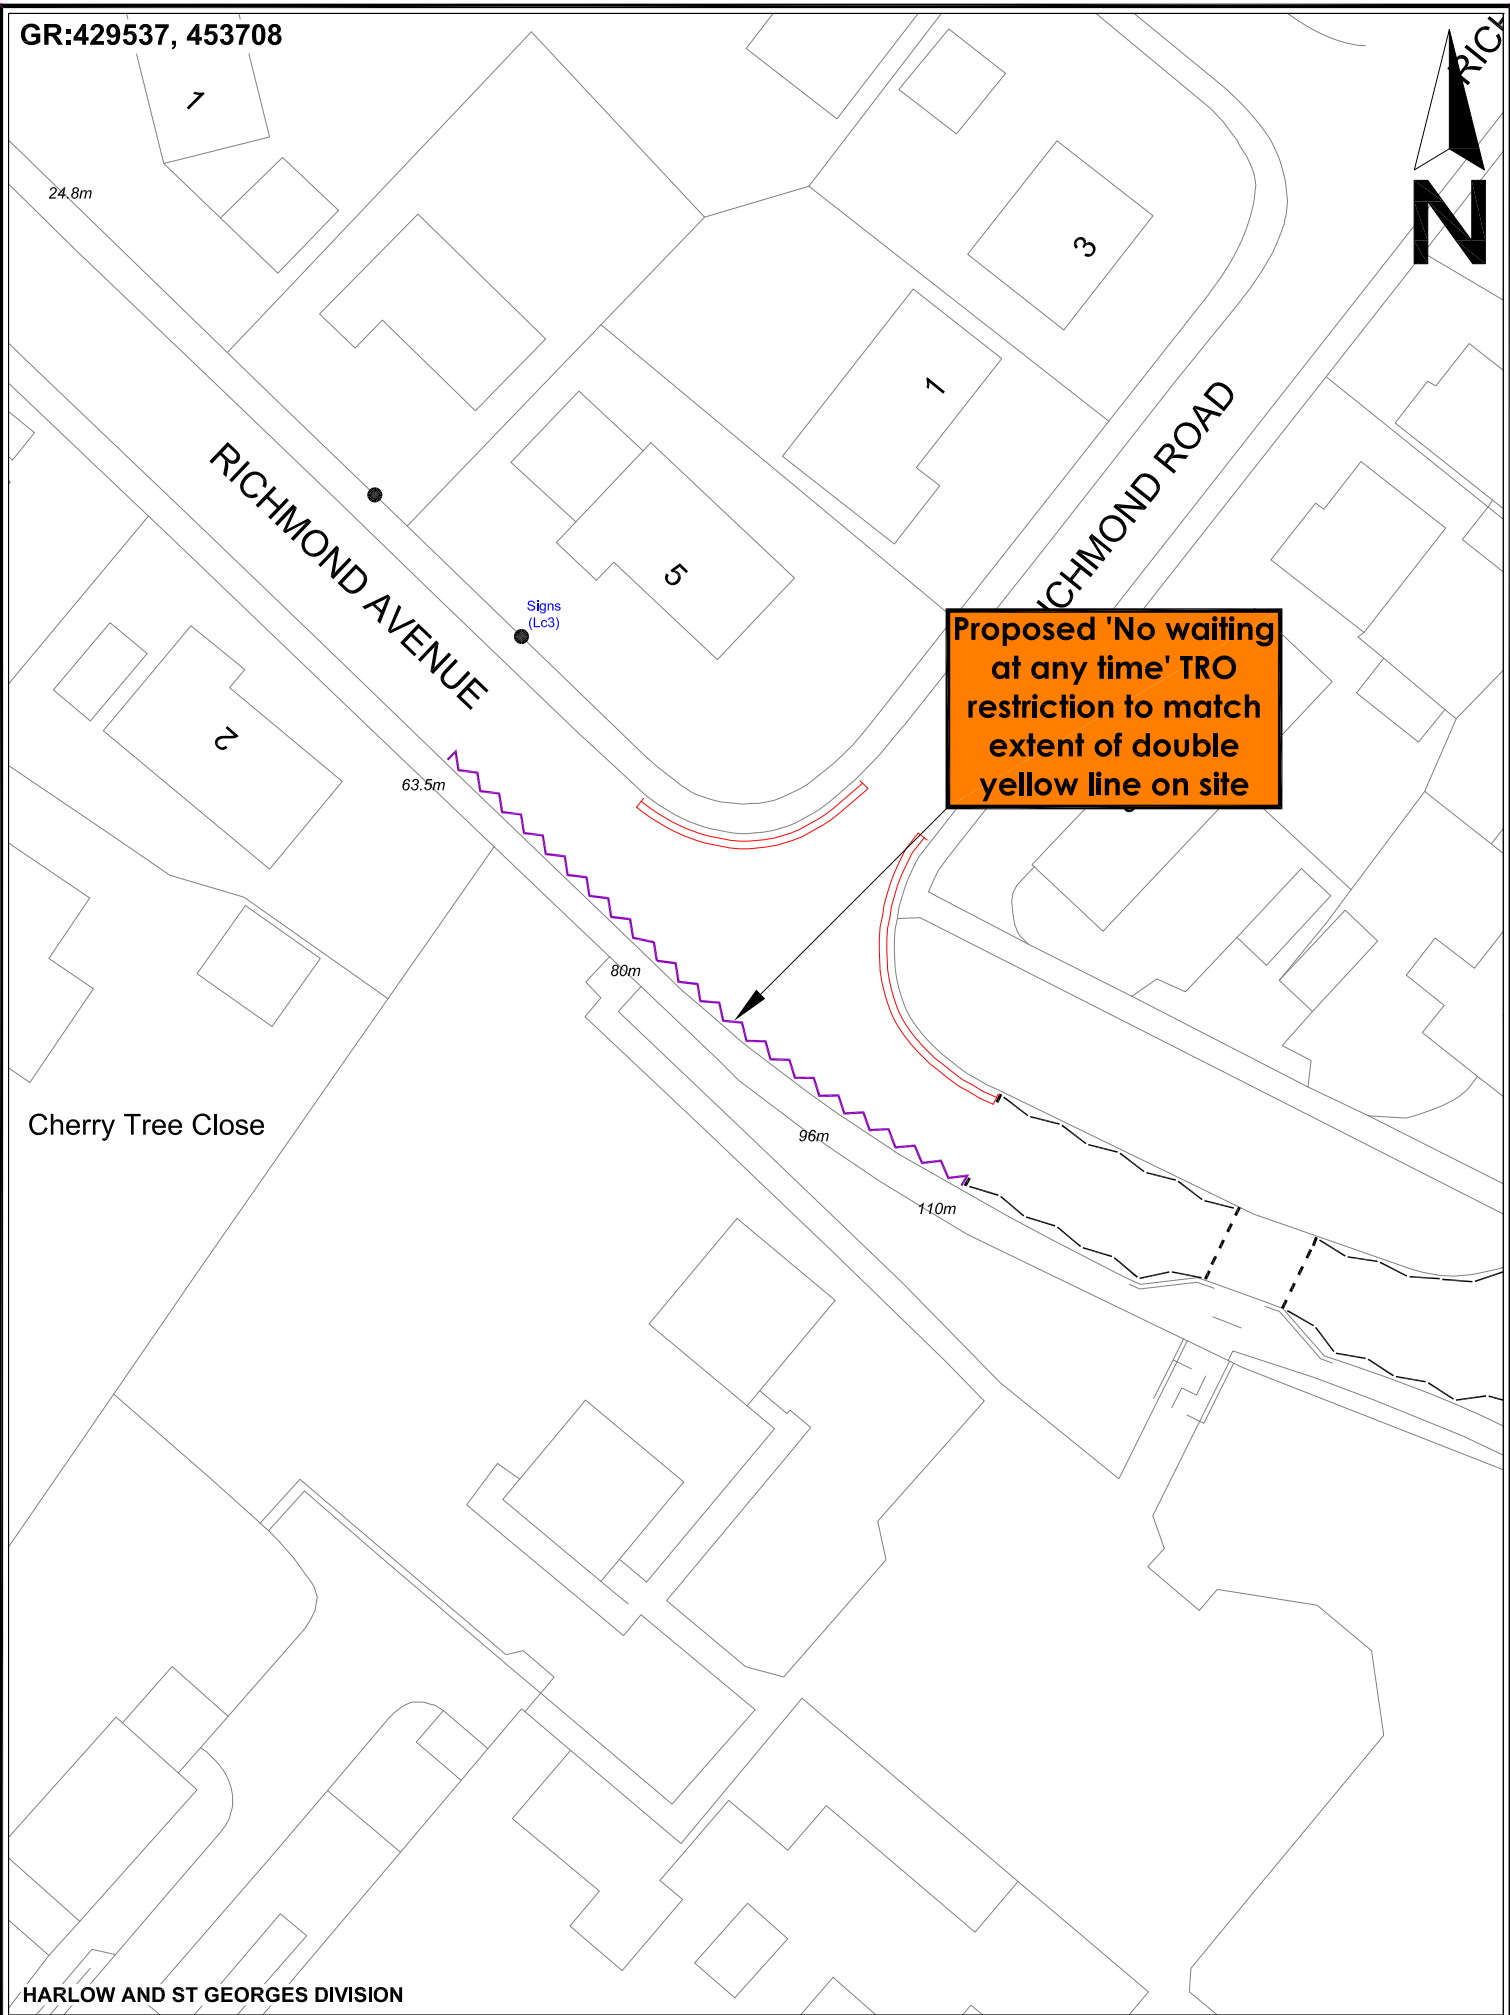

HARLOW AND ST GEORGES DIVISION



© Crown Copyright. North Yorkshire County Council. 100017946 (2026).

|                |                                            |  |
|----------------|--------------------------------------------|--|
| PROJECT:       | 2026 TRAFFIC REGULATION ORDER REVIEW       |  |
|                | AREA 6 HIGHWAYS - BOROUGHBRIDGE            |  |
| DRAWING TITLE: | PROPOSED EXTENSION OF WAITING RESTRICTIONS |  |
|                | RICHMOND AVENUE, HARROGATE                 |  |

|                 |                    |             |          |
|-----------------|--------------------|-------------|----------|
| DRAWN BY:       | PR                 | SCALE:      | 1:500    |
| CHECKED BY:     | PR                 | SHEET SIZE: | A4       |
| APPROVED:       | -                  | DATE:       | JAN 2026 |
| DRAWING NUMBER: | A6-TM-TRO2026-H001 |             |          |