
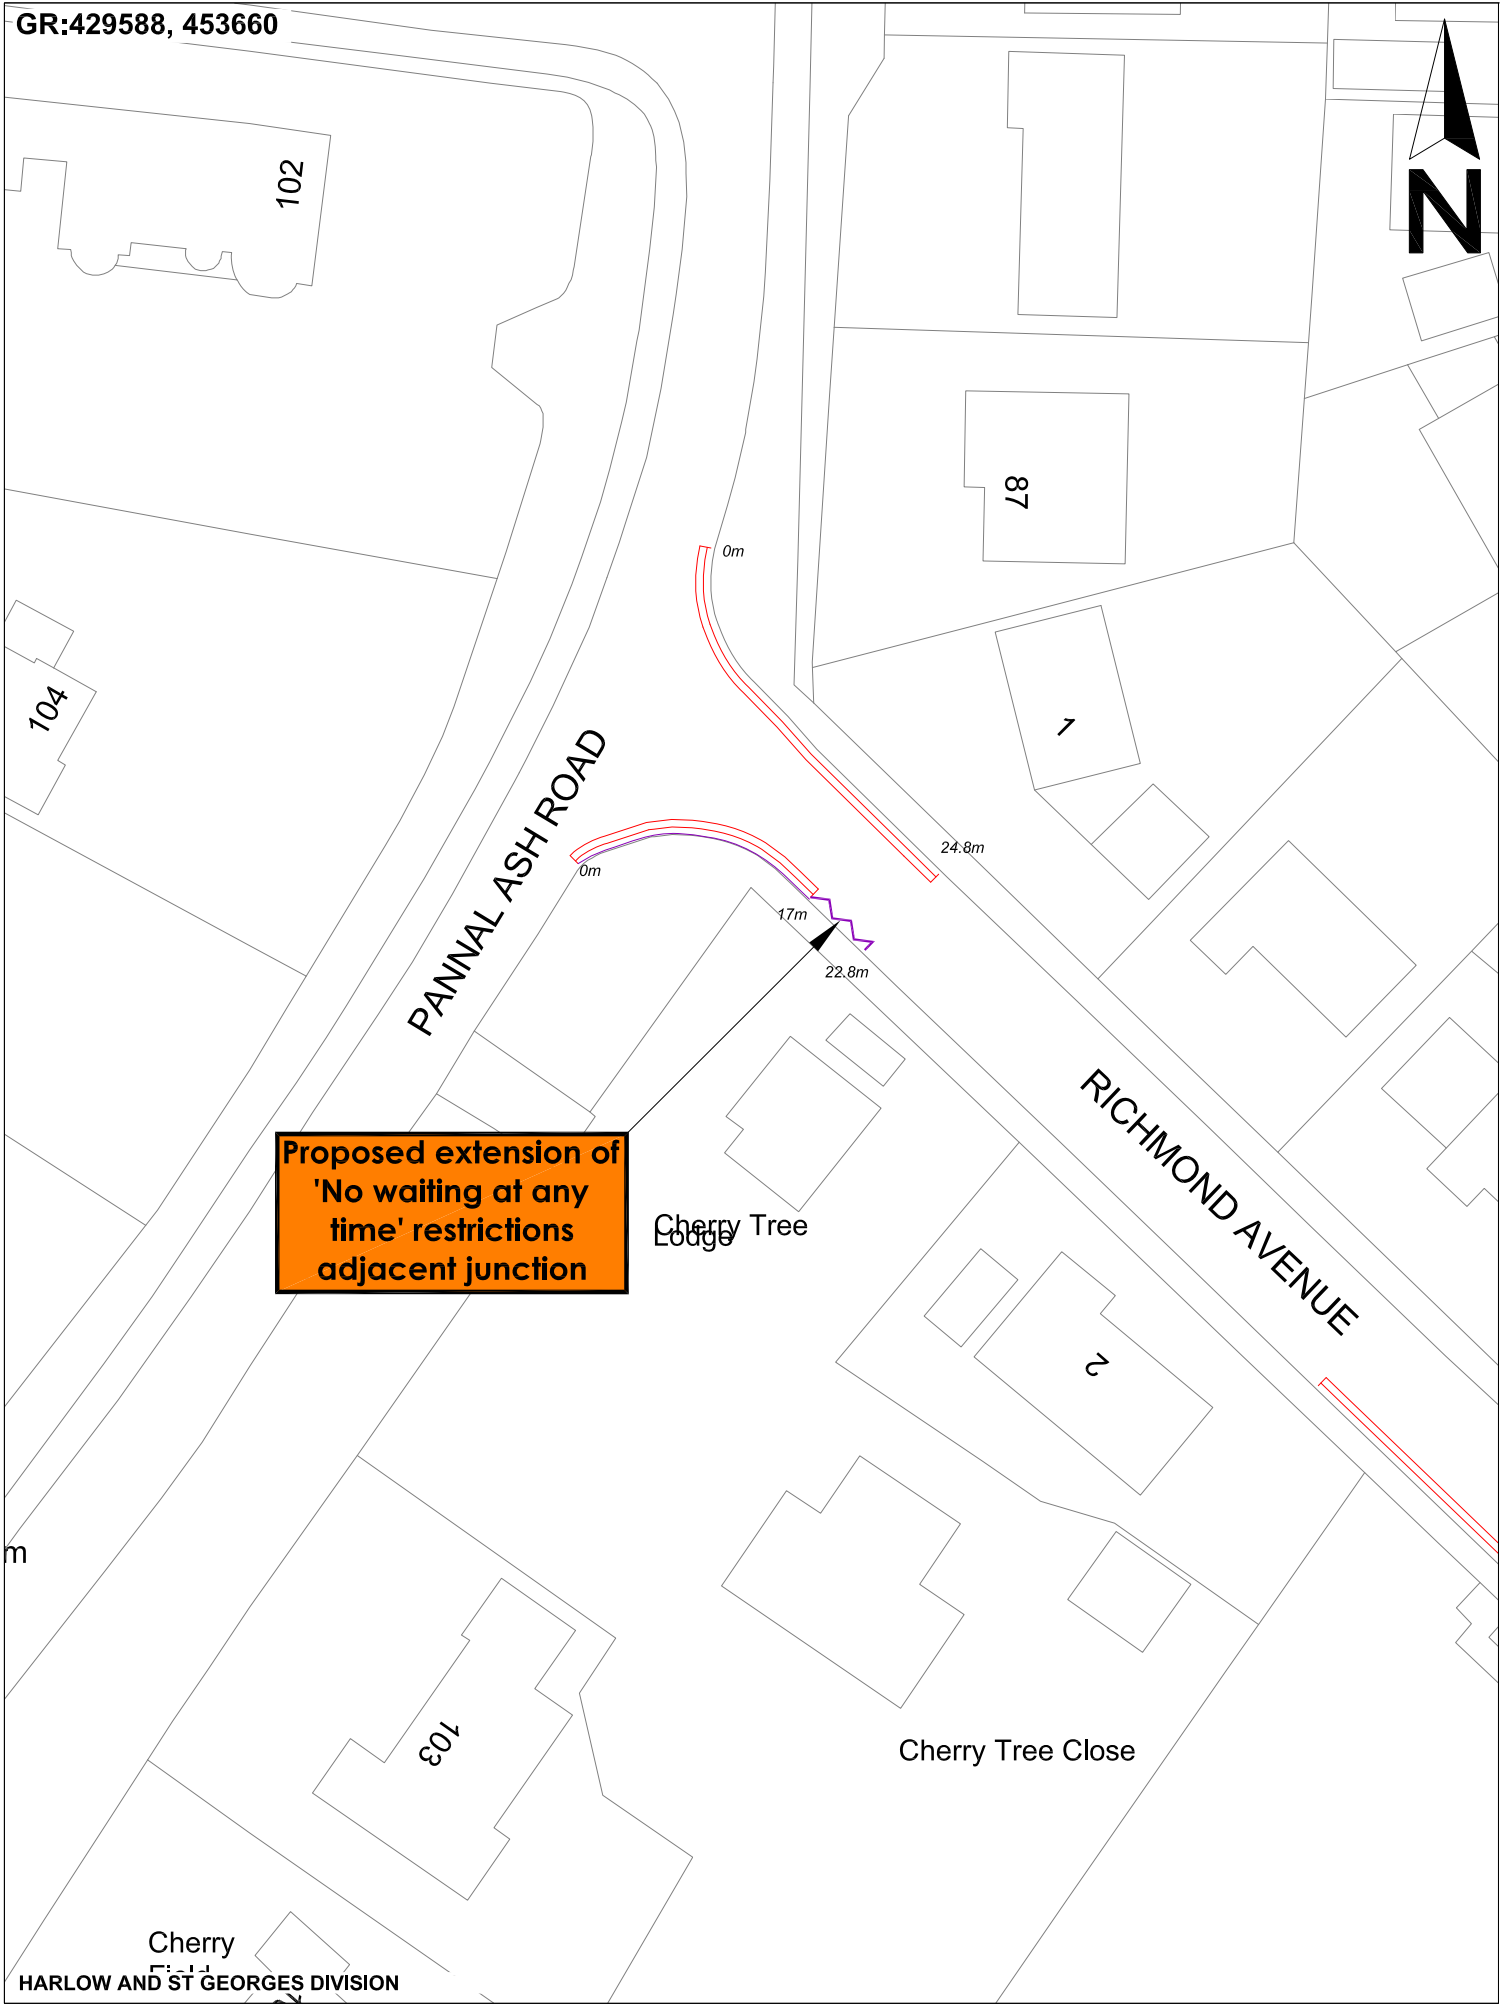


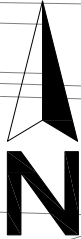

Proposed extension of
'No waiting at any
time' restrictions
adjacent junction

Cherry Tree
Lodge

RICHMOND AVENUE

Cherry Tree Close

Cherry
HARLOW AND ST GEORGES DIVISION



PROJECT:
**2026 TRAFFIC REGULATION ORDER REVIEW
AREA 6 HIGHWAYS - BOROUGHBRIDGE**

DRAWING TITLE:
**PROPOSED AMENDMENT TO TRO TO MATCH WAITING RESTRICTIONS
RICHMOND AVENUE, HARROGATE**

DRAWN BY: PR	SCALE: 1:500
CHECKED BY: PR	SHEET SIZE: A4
APPROVED: -	DATE: JAN 2026
DRAWING NUMBER: A6-TM-TRO2026-H002	