

THE NORTH YORKSHIRE COUNCIL

(20 MPH AND 30 MPH SPEED LIMIT)
(VARIOUS ROADS, DISHFORTH)
ORDER 2026

The North Yorkshire Council in exercise of their powers under Sections 84(1) and (2) of the Road Traffic Regulation Act 1984 ("the 1984 Act") and Part IV of Schedule 9 to the 1984 Act and of all other enabling powers, after consultation with the Chief Officer of Police in accordance with Part III of Schedule 9 to the 1984 Act, hereby order as follows:-

1. No person shall drive any motor vehicle at a speed exceeding 20 miles per hour on any length of road specified in Schedule 1 hereto.
2. No person shall drive any motor vehicle at a speed exceeding 30 miles per hour on any length of road specified in Schedule 2 hereto.
3. The prohibitions and restrictions imposed by this Order shall be in addition to and not in derogation from any restriction or requirement imposed by any Order or regulations made or having effect as if made under the Act or by or under any other enactment.
4. This Order shall come into operation on 13 August 2026 and may be cited as "The North Yorkshire Council (20 mph and 30 mph Speed Limit) (Various Roads, Dishforth) Order 2026".
5. "North Yorkshire County Council (Restricted Roads) (Dishforth Village) Order 2004" is hereby revoked in its entirety as described in Schedule 3 below.
6. "The North Yorkshire Council (30 mph Speed Limit) (Various Roads, Dishforth) Order 2025" is hereby revoked in its entirety as described in Schedule 3 below.

SCHEDULE 1

ROADS IN THE VILLAGE OF DISHFORTH

20 MPH SPEED LIMIT

<u>Column 1</u> <u>Item</u>	<u>Column 2</u> <u>Road</u>	<u>Column 3</u> <u>Length</u>
1.	Back Lane (U779/2/70)	From a point 12 metres South West of the centre line of its junction with U777/2/30 Dishforth Village to a point 508 metres away measured along the centre line of Back Lane in a Southerly Direction.
2.	Grange Close (U3191/2/50)	In its entirety
3.	Moor Lane (U778/2/70), Dishforth Village	From its junction with U779/2/70 Back Lane to a point 69 metres away in a South Westerly Direction measured along the centre line of Moor Lane.

SCHEDULE 2

ROADS IN THE VILLAGE OF DISHFORTH

30 MPH SPEED LIMIT

<u>Column 1</u> <u>Item</u>	<u>Column 2</u> <u>Road</u>	<u>Column 3</u> <u>Length</u>
1.	Dishforth Village (U777/2/30)	From a point 86 metres South West of the Centre line of Baynes Drive to its end.
2.	Topcliffe Road (U780/2/30)	In its entirety
3.	Moor Lane (U778/2/70), Dishforth Village	From a point 69 metres away from its junction with U779/2/70 Back Lane measured along the centre line of Moor Lane to its end.
4.	Lingham Lane (U782/2/30 & U782/2/70)	In its entirety

SCHEDULE 3

REVOCATIONS


<u>Column 1</u> <u>Order to be revoked</u>	<u>Column 2</u> <u>Extent</u>
North Yorkshire County Council (Restricted Roads) (Dishforth Village) Order 2004	In its entirety
The North Yorkshire Council (30 mph Speed Limit) (Various Roads, Dishforth) Order 2025	In its entirety

EXECUTED as a DEED by affixing the)
Common Seal of THE NORTH)
YORKSHIRE COUNCIL this 31st day of July)
2026 in the presence of:-)



**AUTHORISED
SIGNATORY**



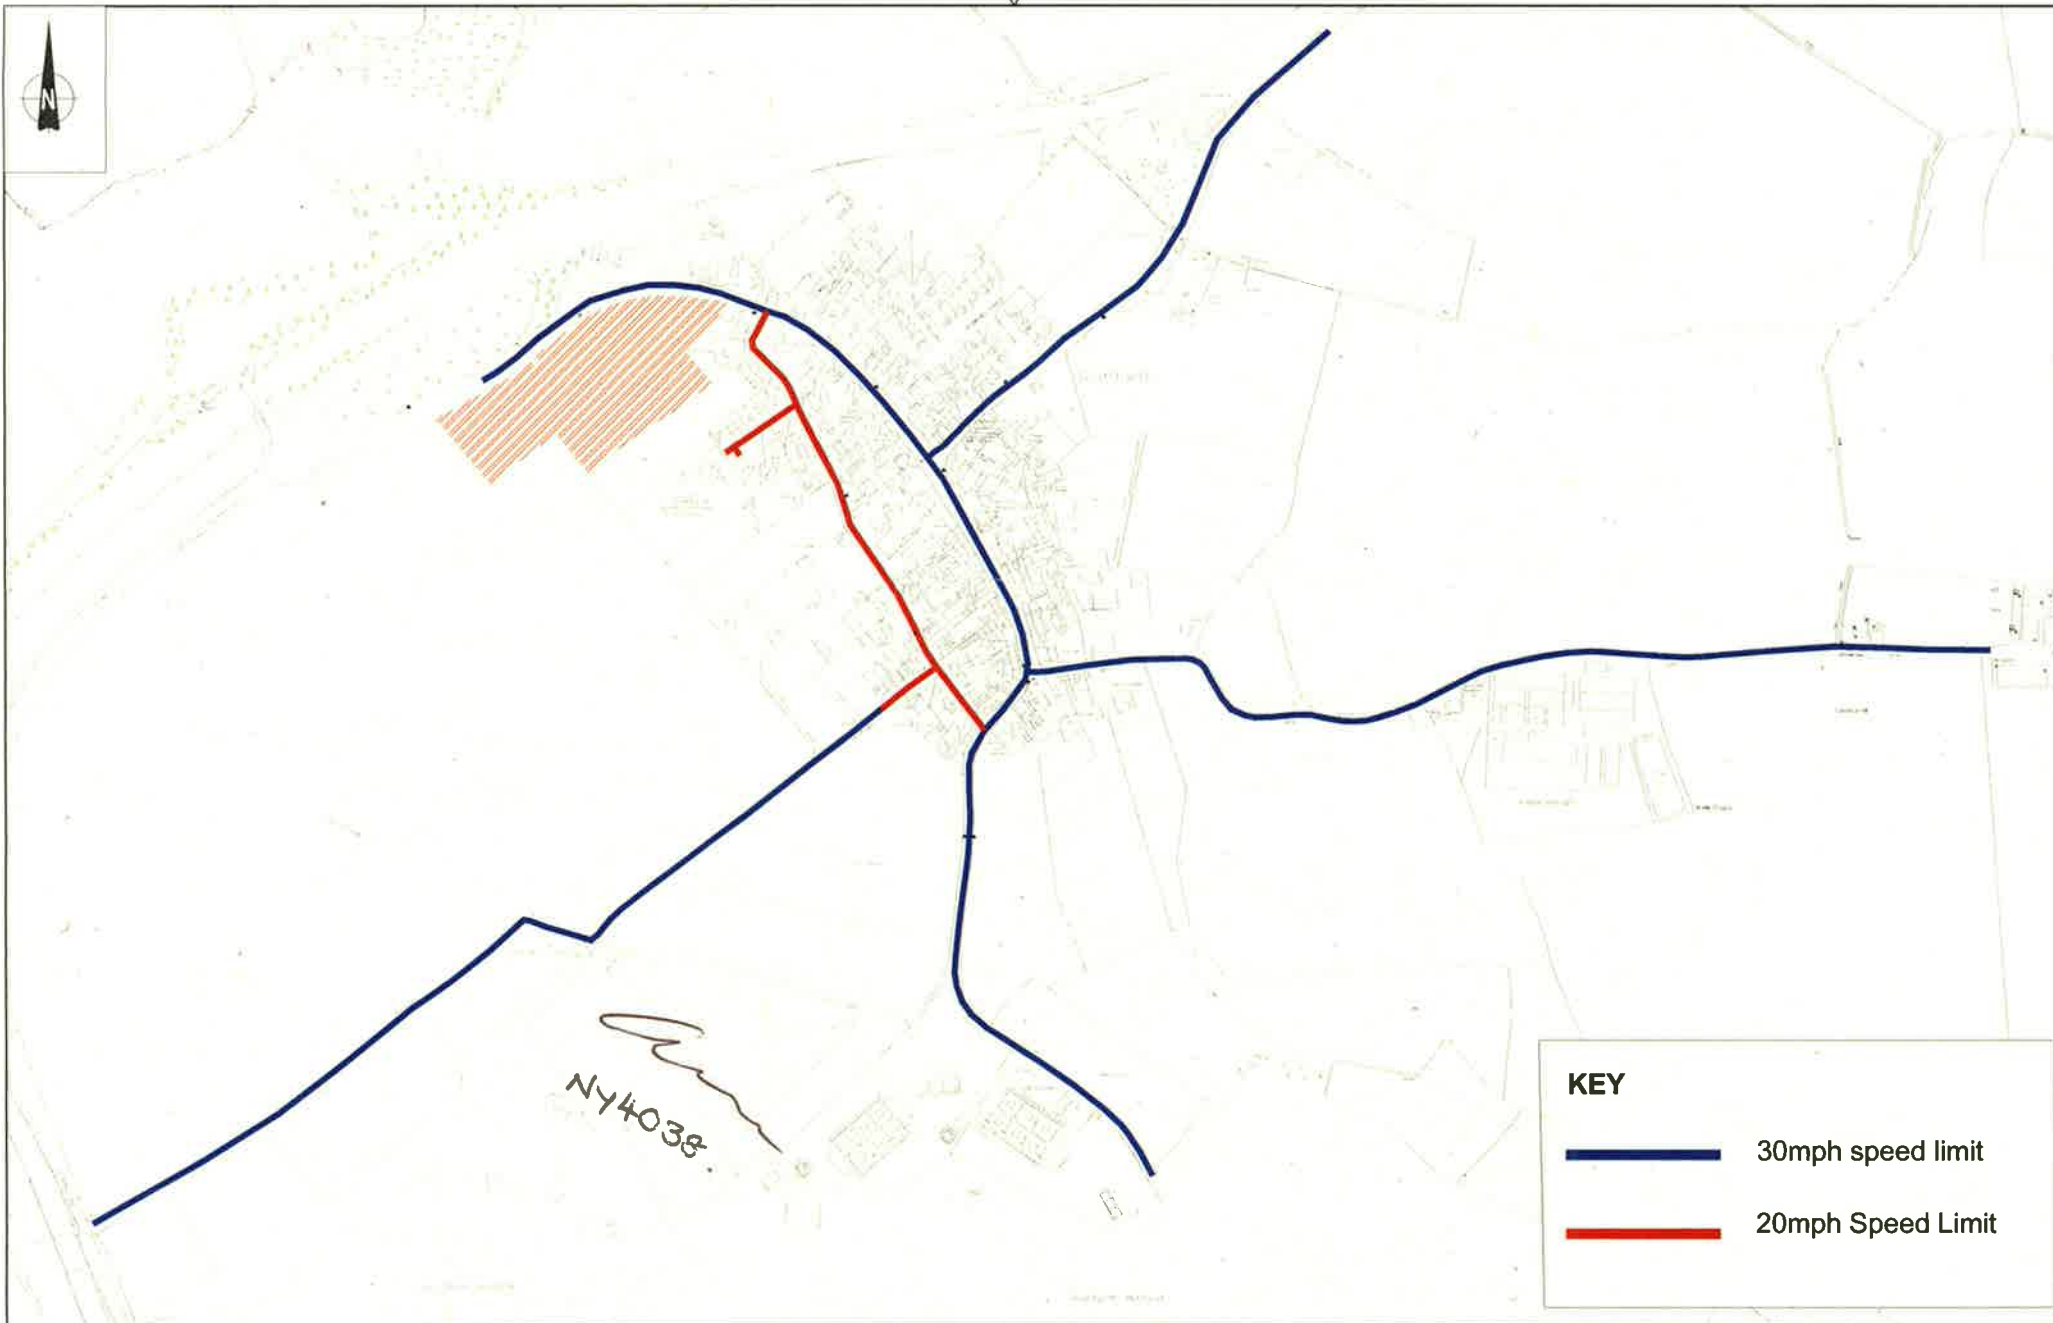

KEY

30mph speed limit

20mph Speed Limit

	Rev		Date	Drawn	JW	Date	MAY 26	Project	DISHFORTH VILLAGE 20MPH & 30MPH TRO		AREA NO. 6	
	Author			Checked		Date		Title	SPEED LIMIT EXTENTS			
	Revised			Revised		Date		Scale	NTS			
	Drawn			Drawn		Date		Drawing No.	A6-TRO2026-DIS01			
	Project			Project		Date		File				
This drawing is issued under license. Some data is obtained from the permission of the Controller of the Highway Office. © 2026 Area 6 Boroughbridge Corporate Director Karl Battersby											Area 6 Boroughbridge Corporate Director Karl Battersby	