


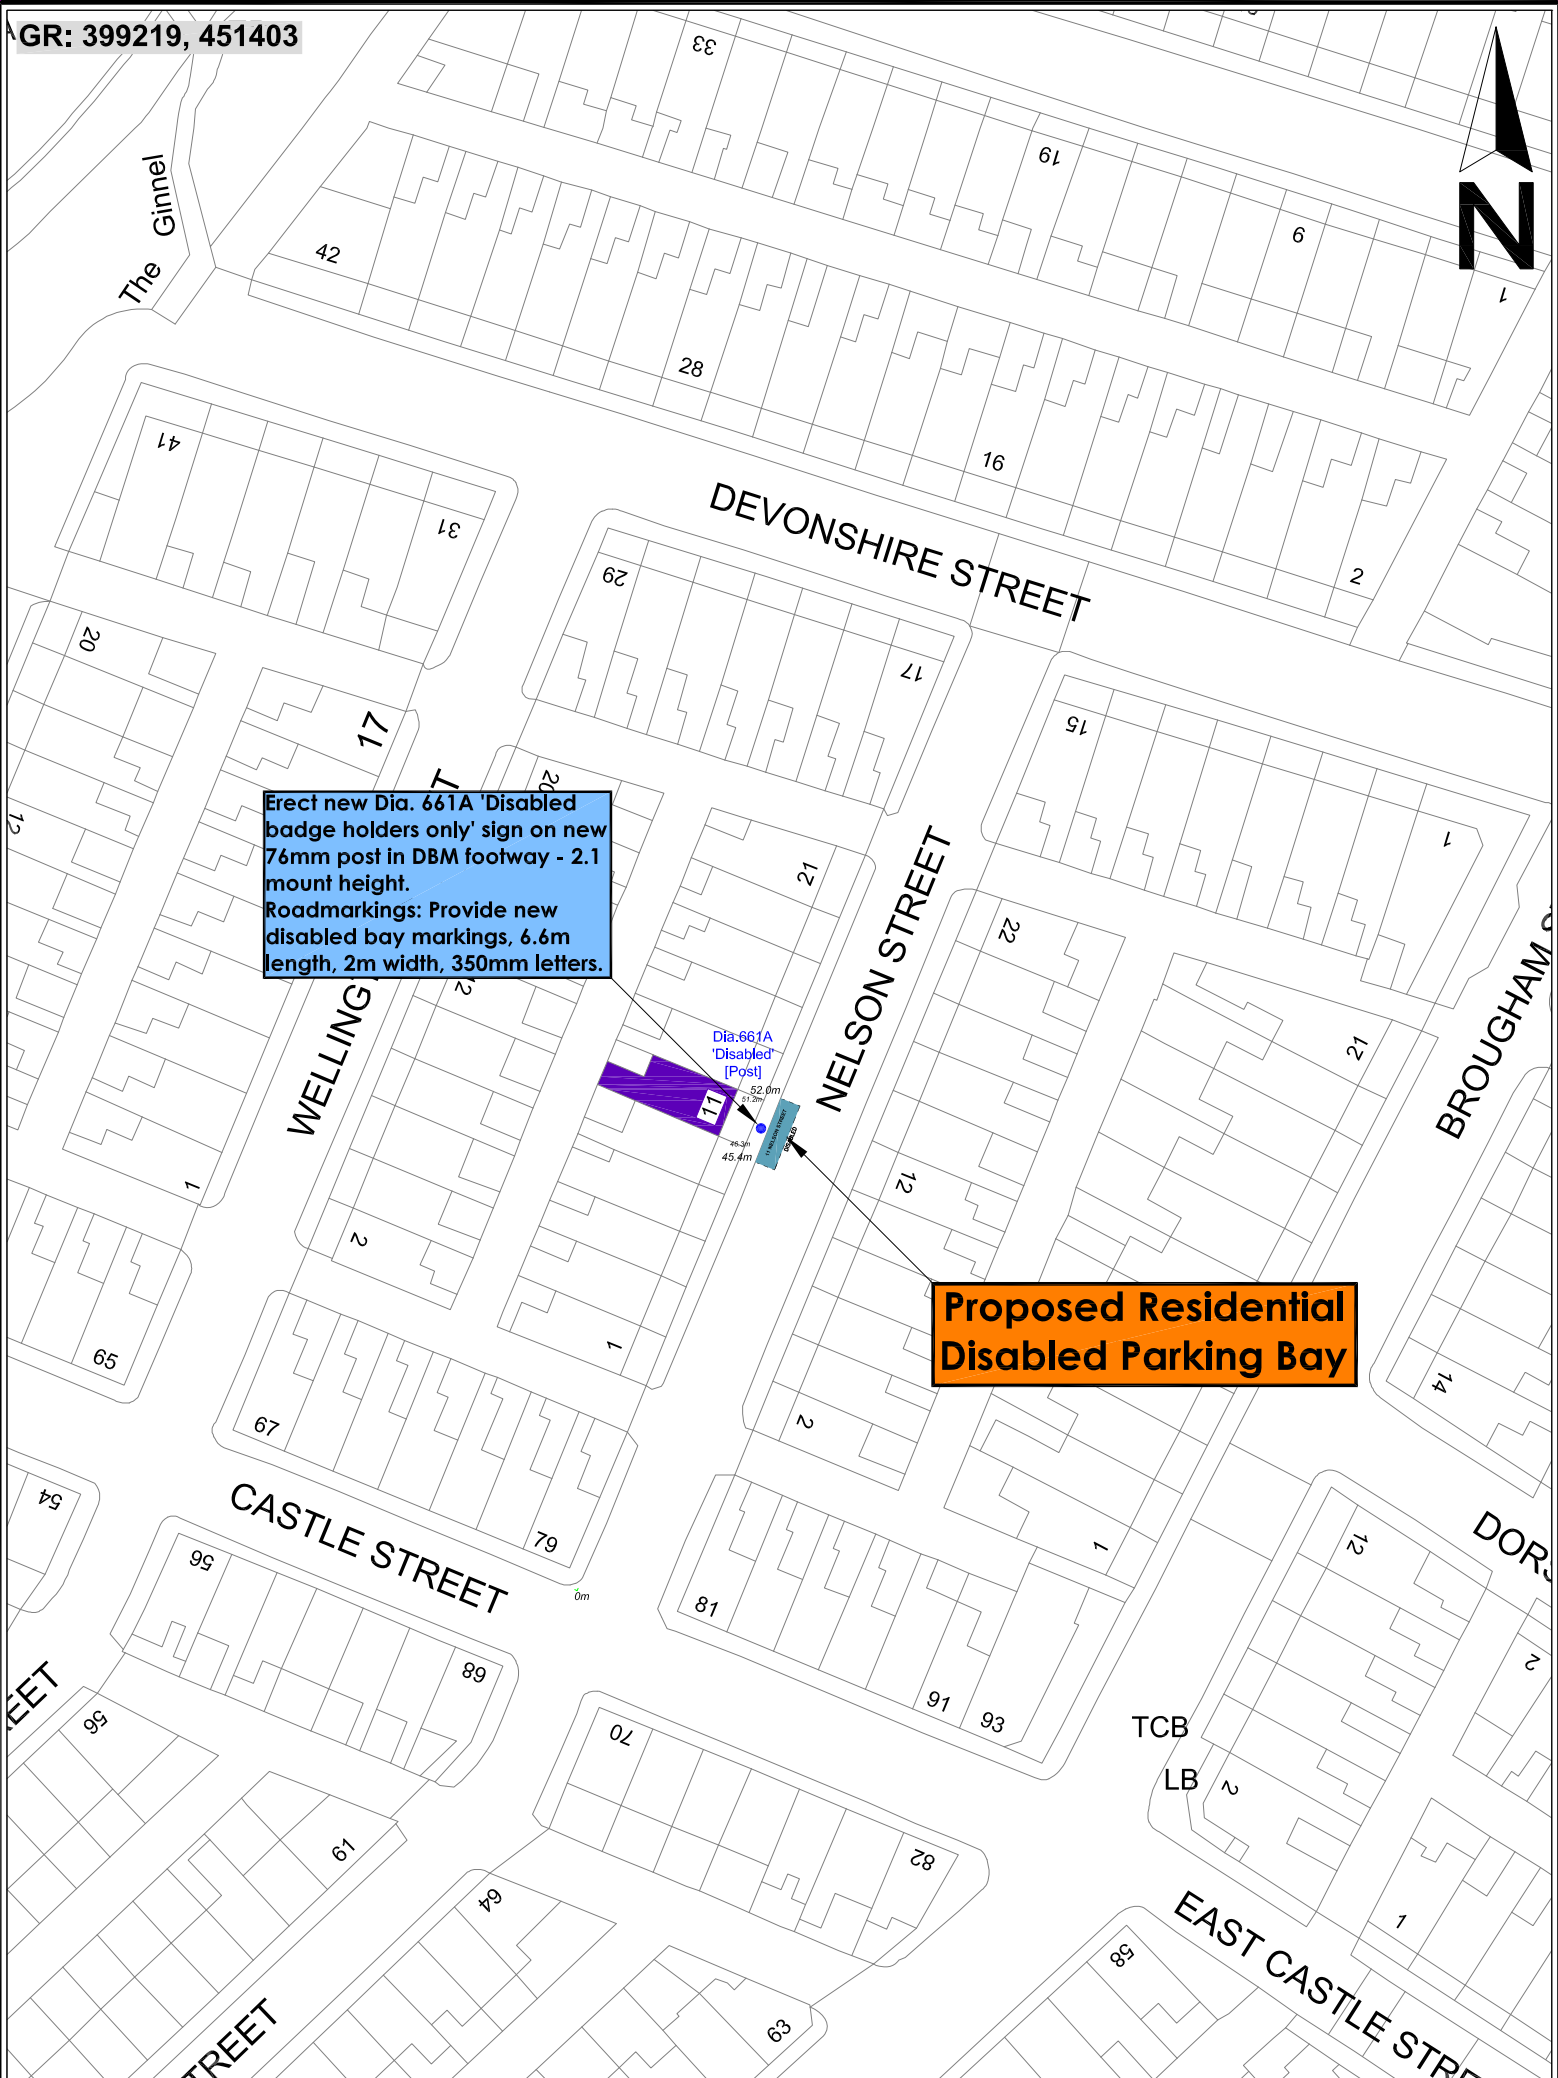

Proposed Residential Disabled Parking Bay



PROJECT:
**2026 RESIDENTIAL DISABLED PARKING BAY #1 TRO REVIEW
AREA 5 HIGHWAYS - SKIPTON**

DRAWING TITLE:
**PROPOSED RESIDENTIAL DISABLED PARKING BAY
11 NELSON STREET, SKIPTON**

DRAWN BY:	PR	SCALE:	1:750
CHECKED BY:	PR	SHEET SIZE:	A4
APPROVED:	-	DATE:	NOV 2025
DRAWING NUMBER:	A5-TM-TRO2026-RDPB008		