


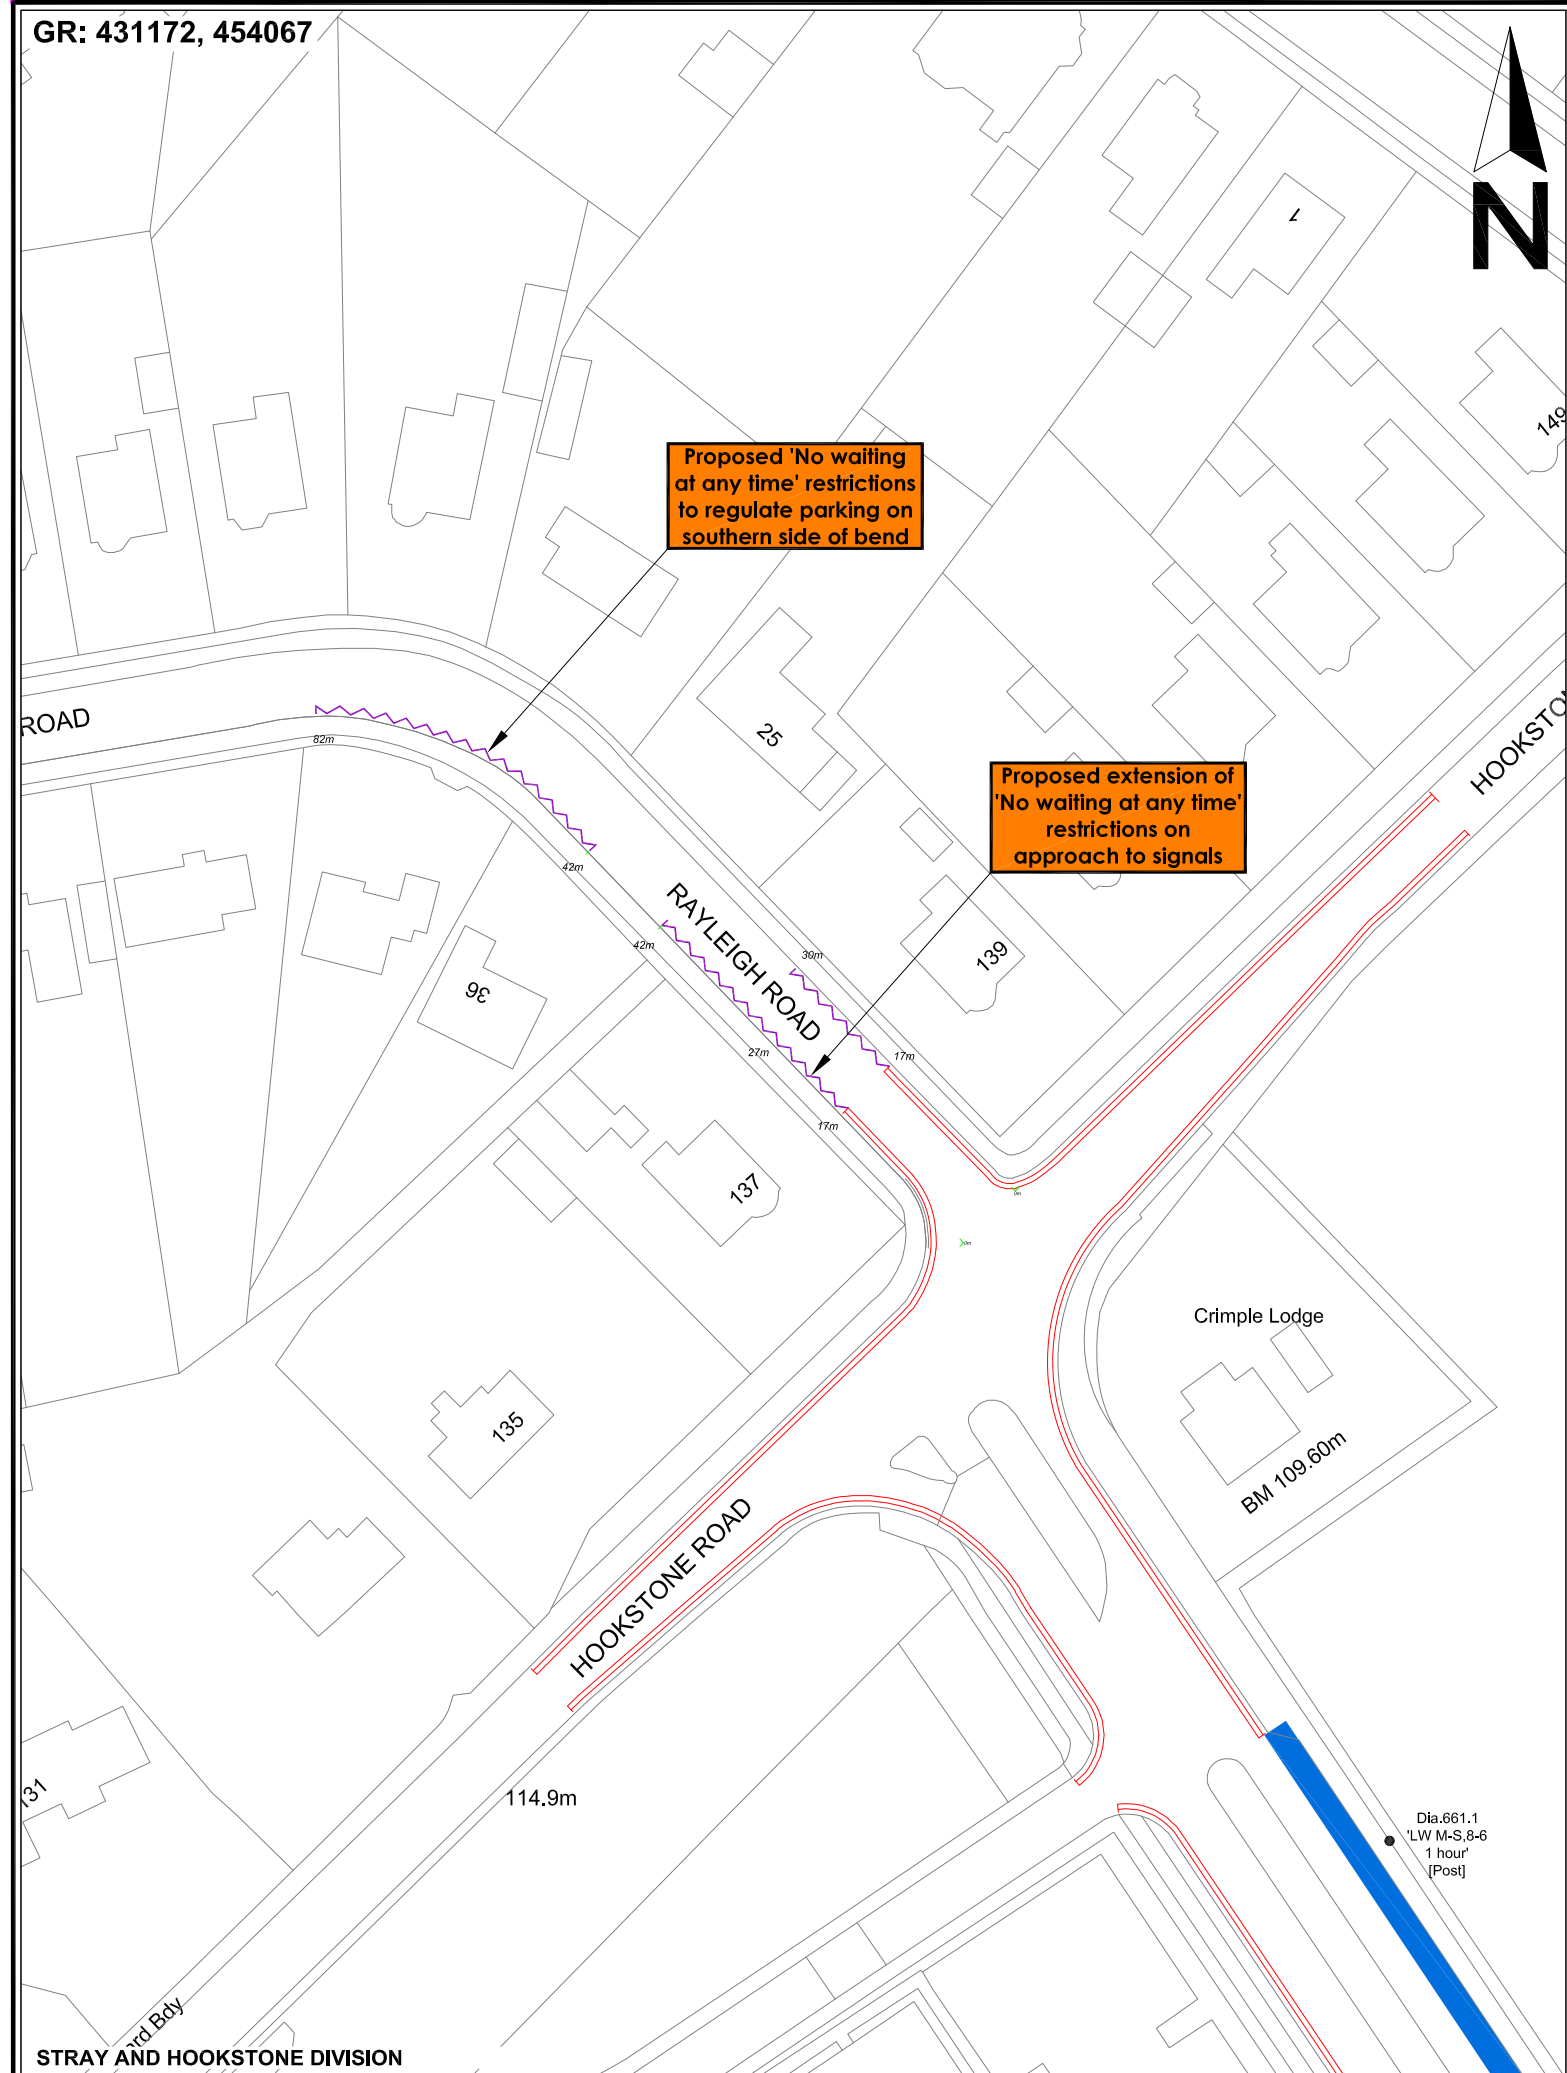

STRAY AND HOOKSTONE DIVISION



© Crown Copyright, North Yorkshire County Council, 100017946 (2026)

PROJECT:

2026 TRAFFIC REGULATION ORDER REVIEW
AREA 6 HIGHWAYS - BOROUGHBRIDGE

DRAWING TITLE:

PROPOSED ALTERATIONS TO WAITING RESTRICTIONS
RAYLEIGH ROAD, HARROGATE

DRAWN BY:

PR

SCALE:

1:750

CHECKED BY:

PR

SHEET SIZE:

A4

APPROVED:

-

DATE:

JAN 2026

DRAWING NUMBER:

A6-TM-TRO2026-H012