


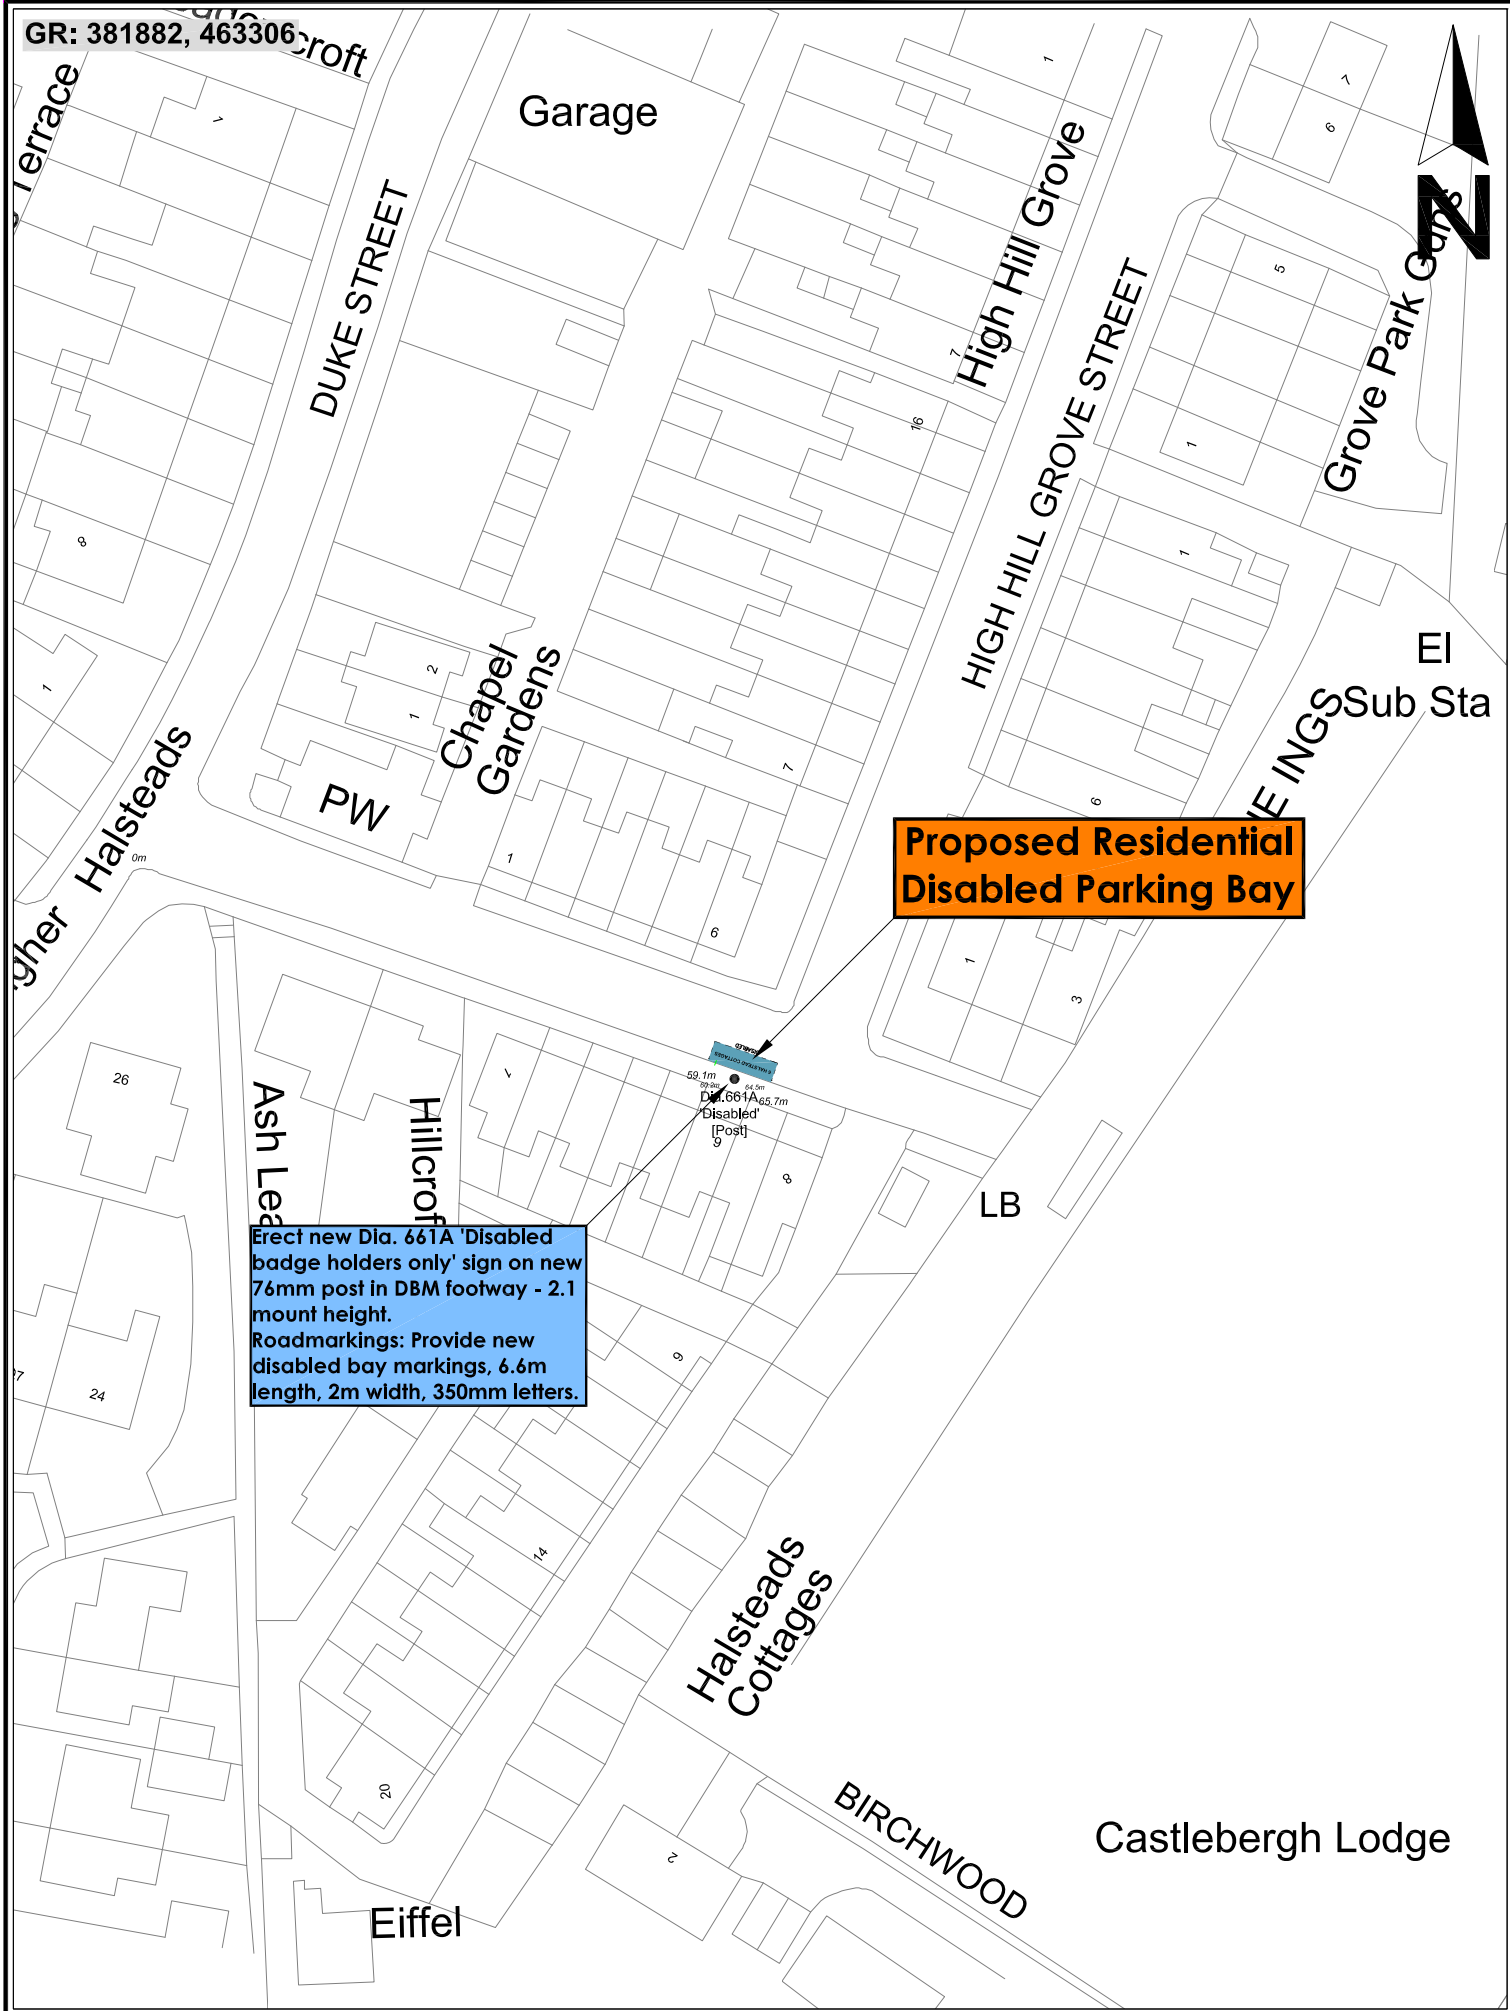

**Proposed Residential
Disabled Parking Bay**

Erect new Dia. 661A 'Disabled badge holders only' sign on new 76mm post in DBM footway - 2.1m mount height.
Roadmarkings: Provide new disabled bay markings, 6.6m length, 2m width, 350mm letters.



PROJECT: 2026 RESIDENTIAL DISABLED PARKING BAY #1 TRO REVIEW AREA 5 HIGHWAYS - SKIPTON	DRAWN BY: PR	SCALE: 1:750
	CHECKED BY: PR	SHEET SIZE: A4
DRAWING TITLE: PROPOSED RESIDENTIAL DISABLED PARKING BAY HIGH HILL GROVE STREET (6 HALSTEAD COTTAGES), SETTLE	APPROVED: -	DATE: NOV 2025
	DRAWING NUMBER: A5-TM-TRO2026-RDPB006	