


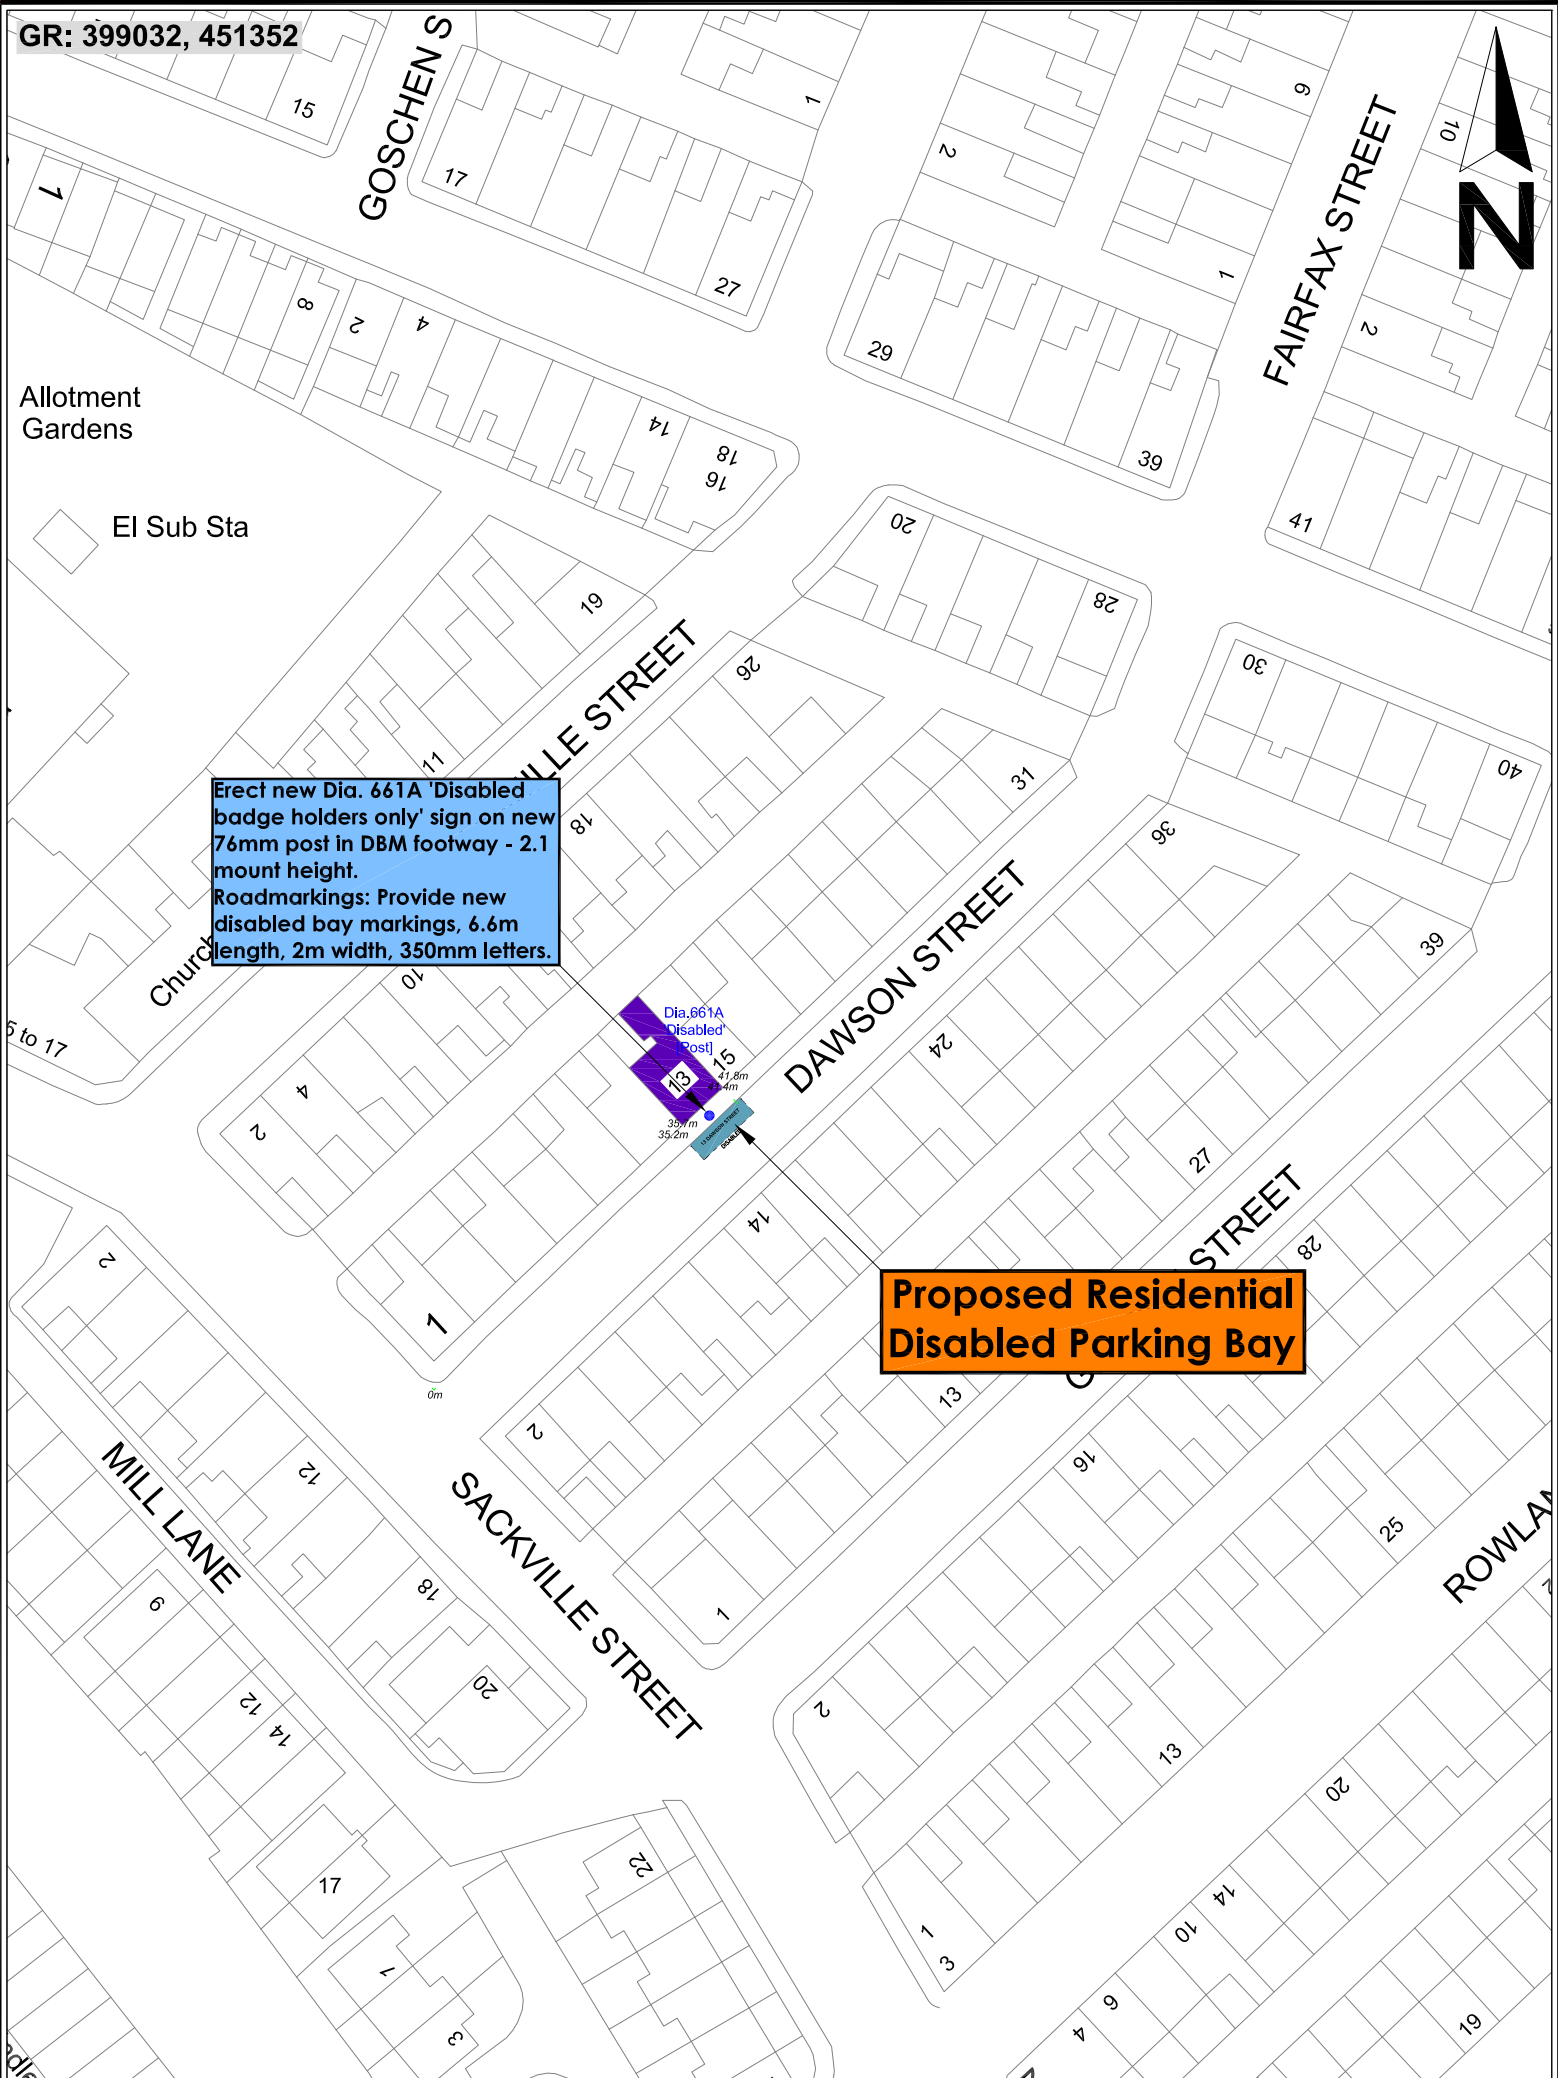

Erect new Dia. 661A 'Disabled badge holders only' sign on new 76mm post in DBM footway - 2.1 mount height.  
Roadmarkings: Provide new disabled bay markings, 6.6m length, 2m width, 350mm letters.

**Proposed Residential Disabled Parking Bay**