

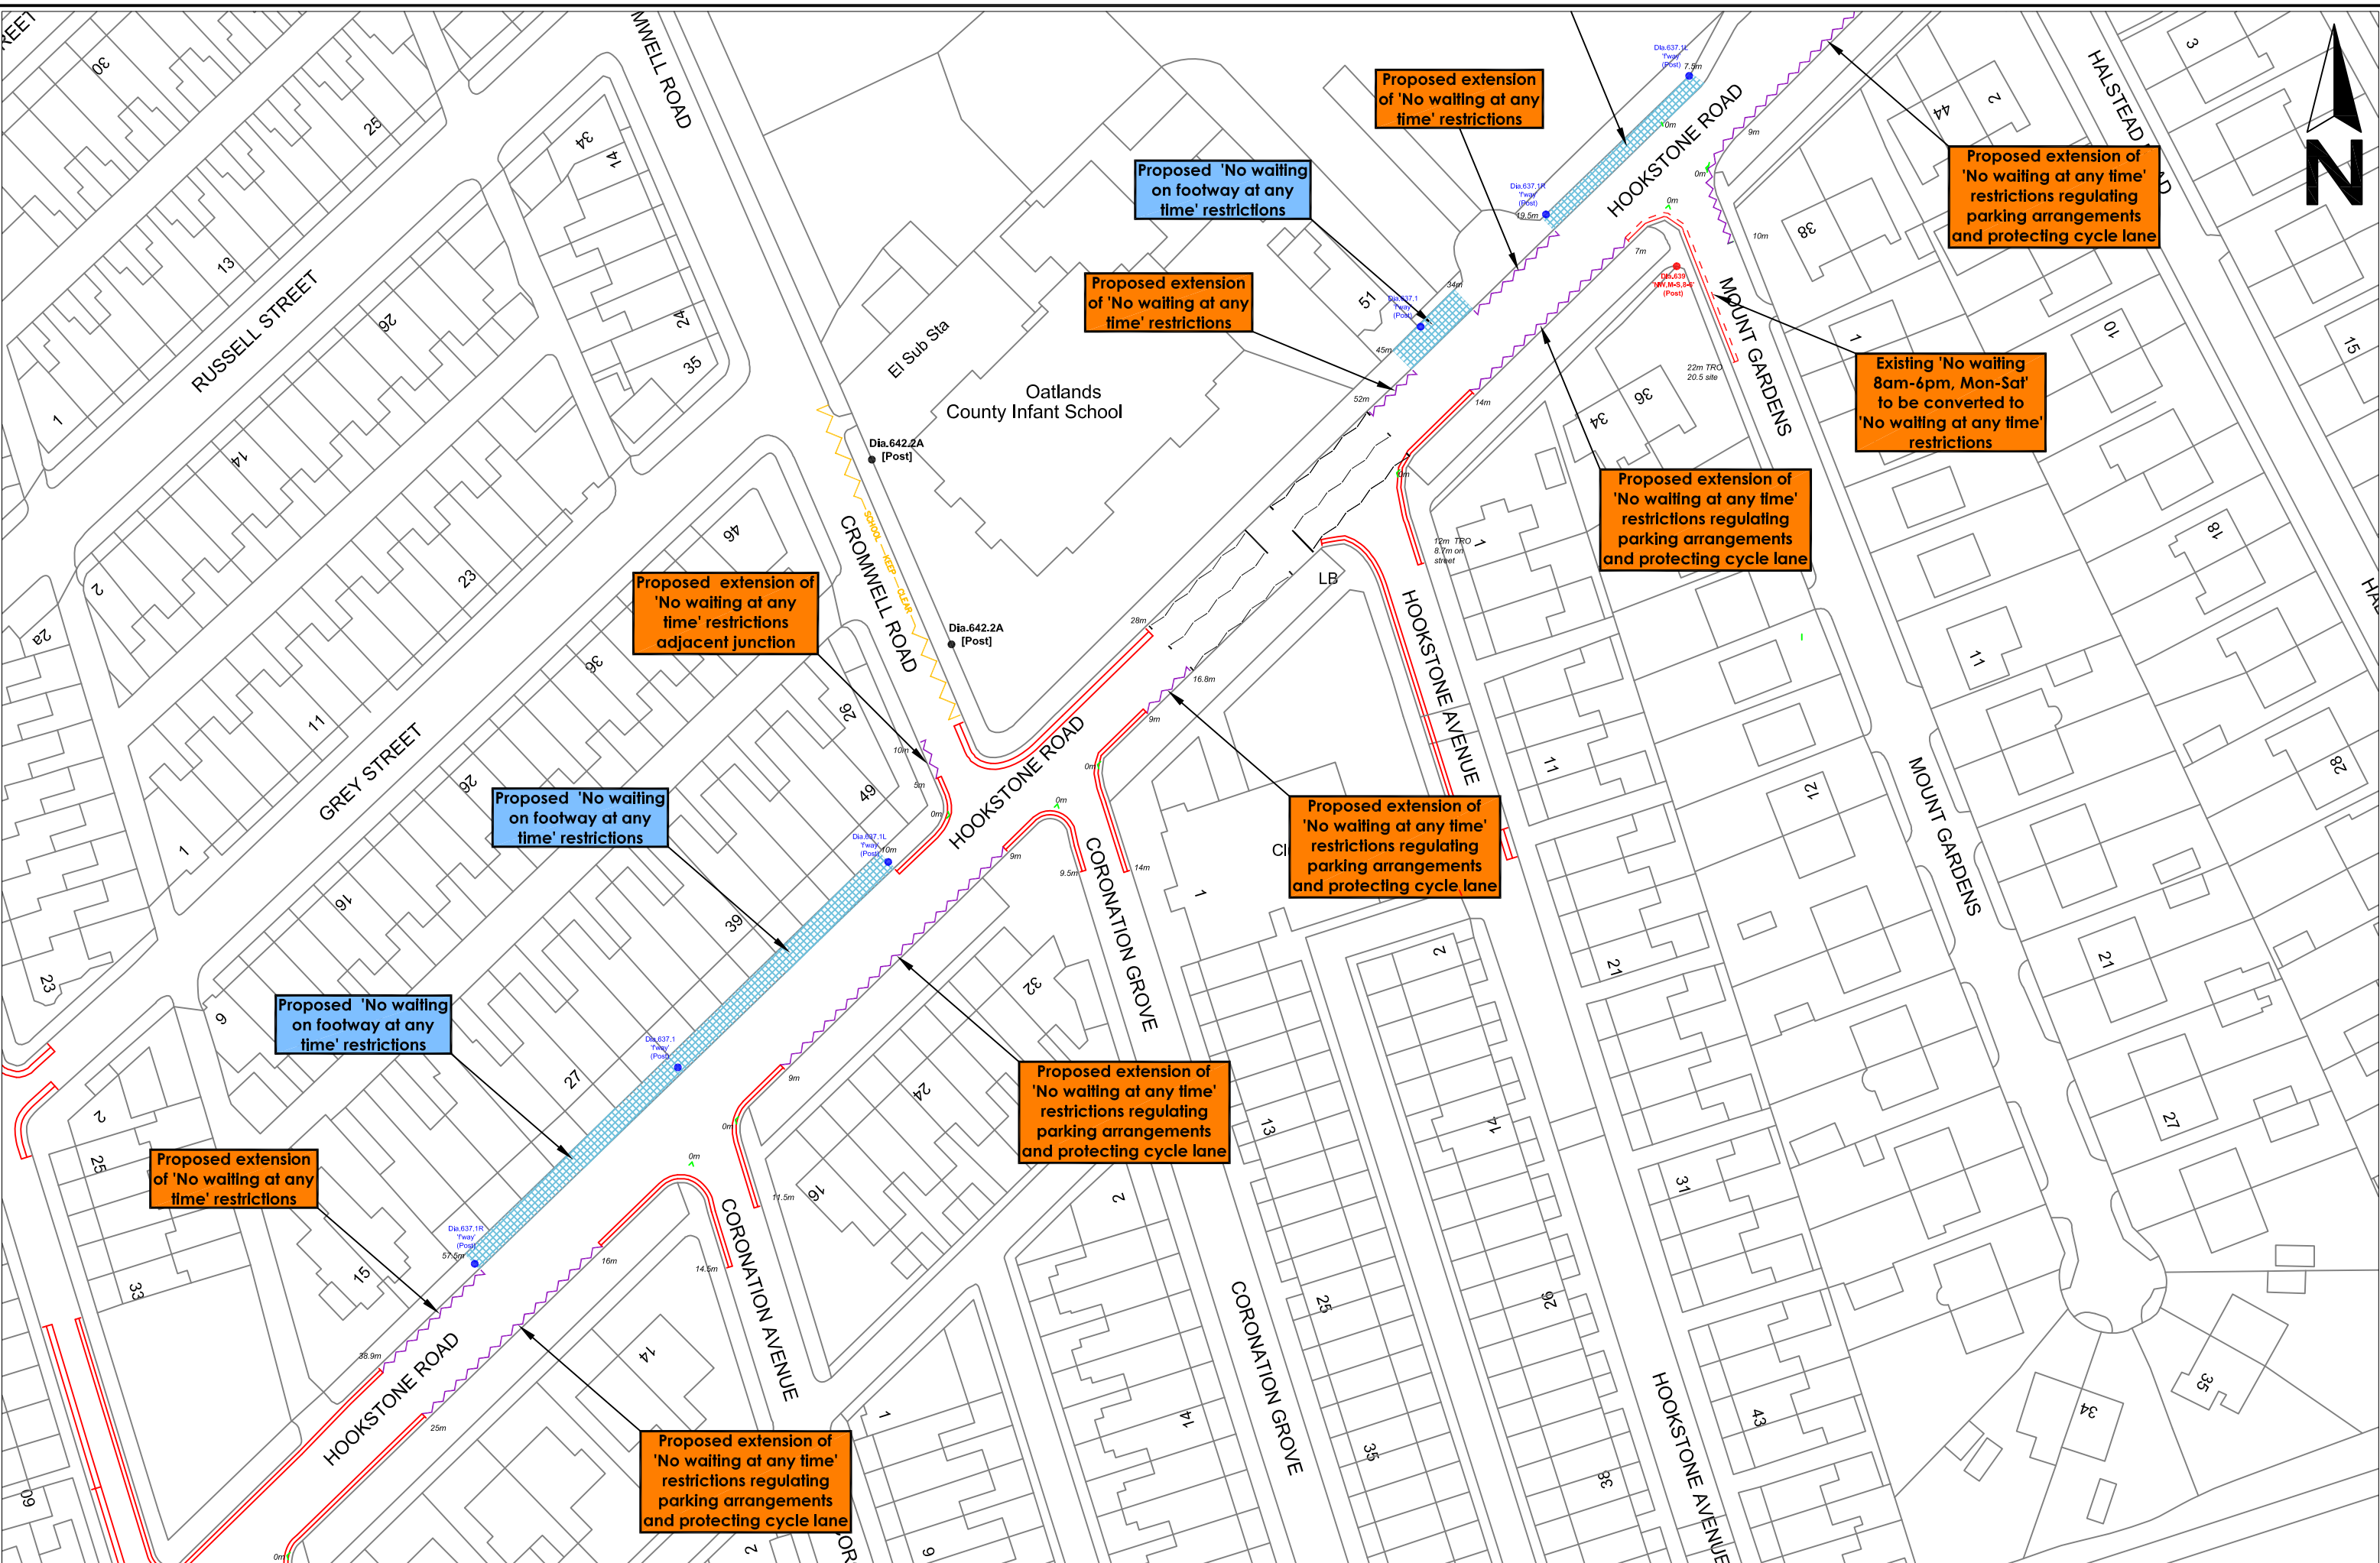
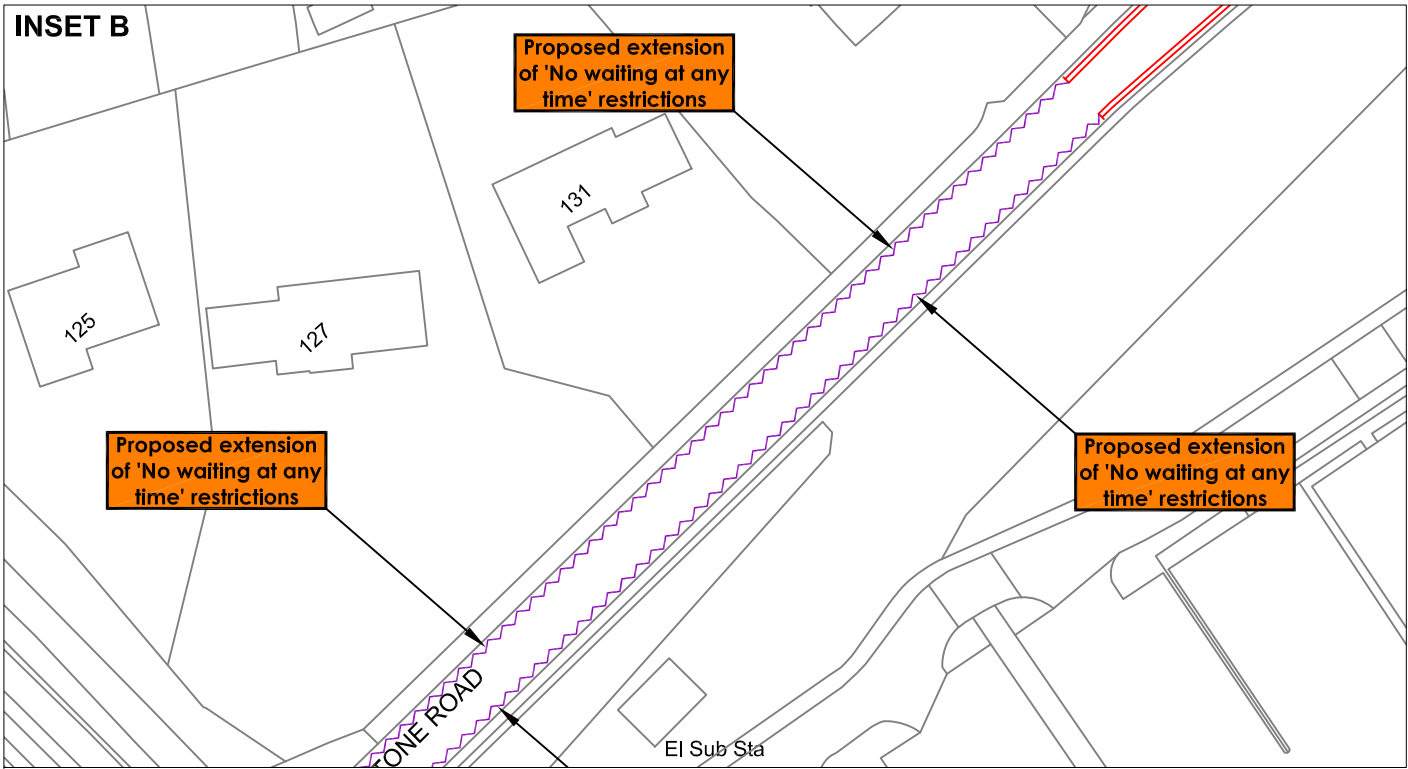


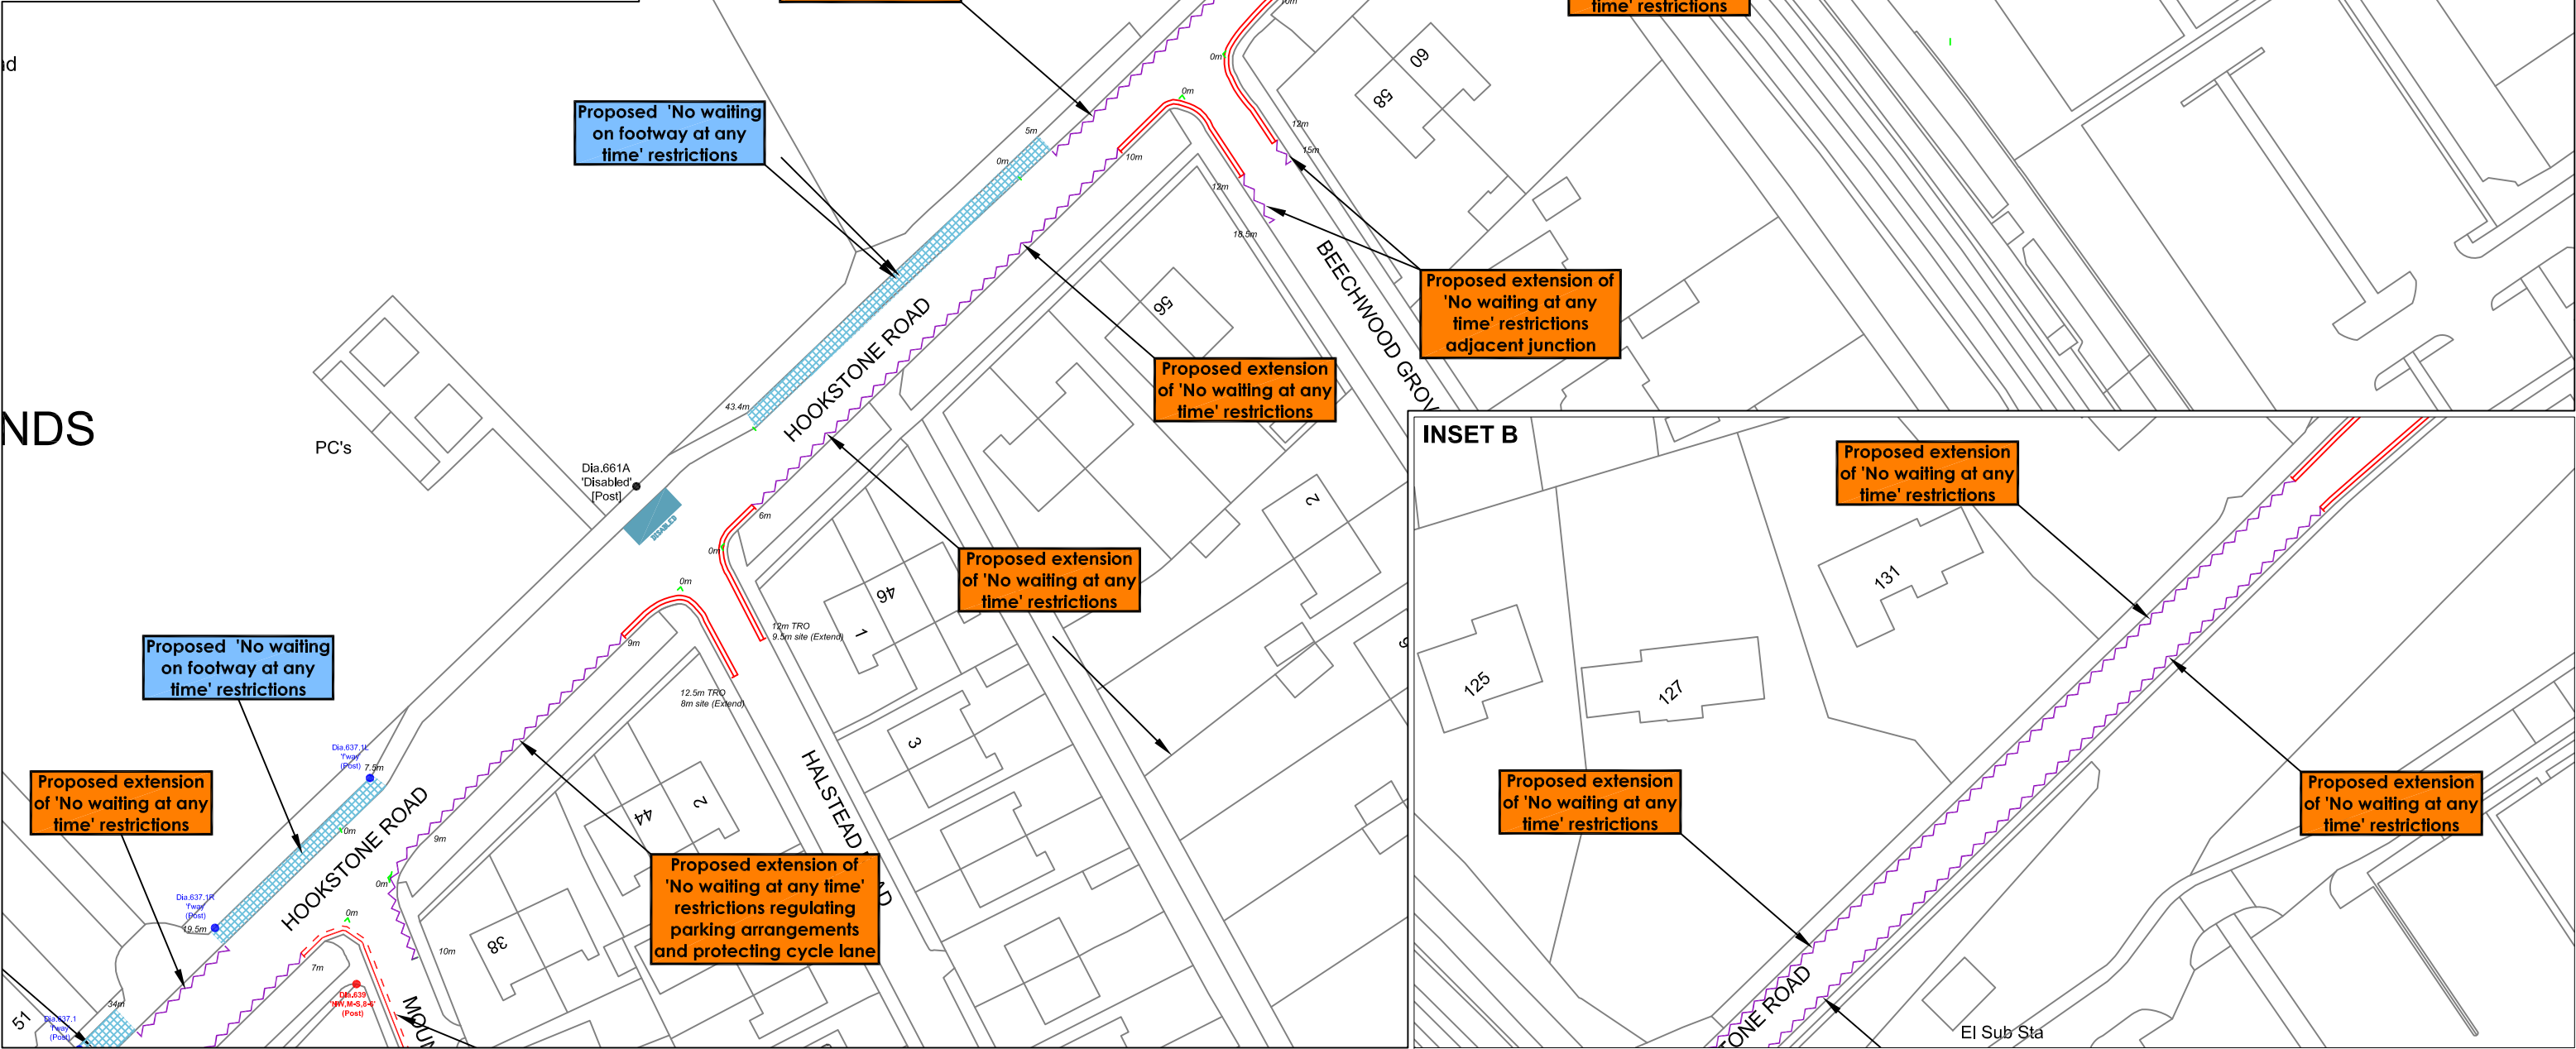

PROJECT:
2023 TRAFFIC REGULATION ORDER REVIEW - AREA 6 HIGHWAYS - BOROUGHBRIDGE
PROPOSED WAITING RESTRICTIONS - HOOKSTONE ROAD/ CROMWELL ROAD/ MOUNT
GARDENS, HARROGATE

OATLANDS AND PANNAL

AMENDMENTS	DRAWN	CHECKED	DATE	DRAWN BY:	SCALE:	DRAWING NUMBER:
1. DRAFT	PR	-	05/23	INITIALS DATE	1:750	A6-TM-TRO2023-H011A
				PR 05/23		
				AutoCAD BY:		
				INITIALS DATE		
				PR 05/23	ORIGINAL SHEET SIZE: A3	DATE: MAY 2023
				CHECKED BY:		
				INITIALS DATE		
				PR 05/23		

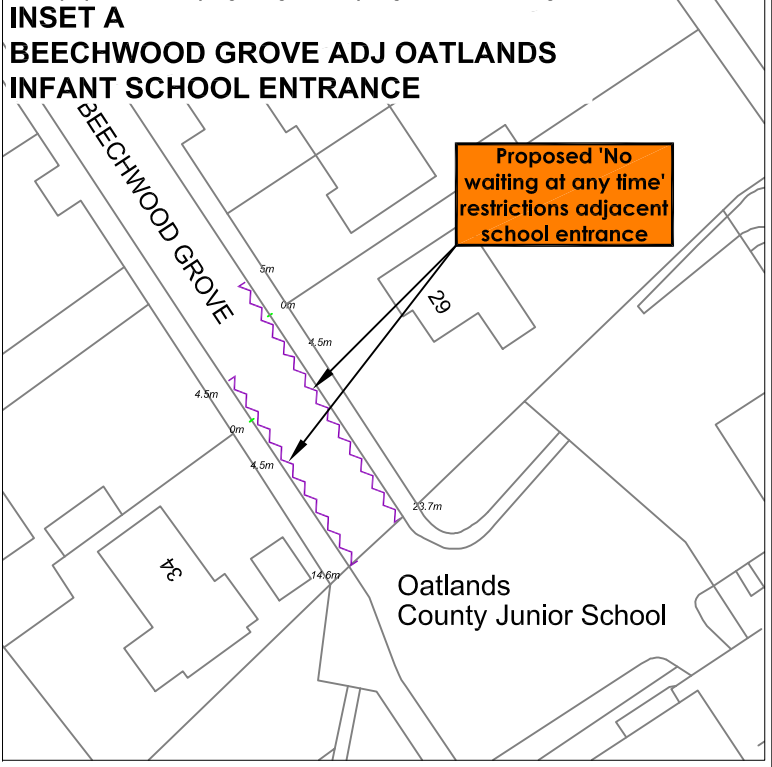

PROJECT:
2023 TRAFFIC REGULATION ORDER REVIEW - AREA 6 HIGHWAYS - BOROUGHBRIDGE
PROPOSED WAITING RESTRICTIONS - HOOKSTONE ROAD/ HALSTEAD ROAD/
BEECHWOOD GROVE, HARROGATE

OATLANDS AND PANNAL

AMENDMENTS	DRAWN	CHECKED	DATE	DRAWN BY:	SCALE:	DRAWING NUMBER:
1. DRAFT	PR	-	05/23	PR	1:750	A6-TM-TRO2023-H011B
				AutoCAD BY:		
				INITIALS	DATE	
				PR	05/23	
				CHECKED BY:		
				INITIALS	DATE	
				PR	05/23	
				ORIGINAL	A3	DATE: MAY 2023