



Appendix WCW2
Settrington Site Plan 2015 with standing water
emphasised Winter

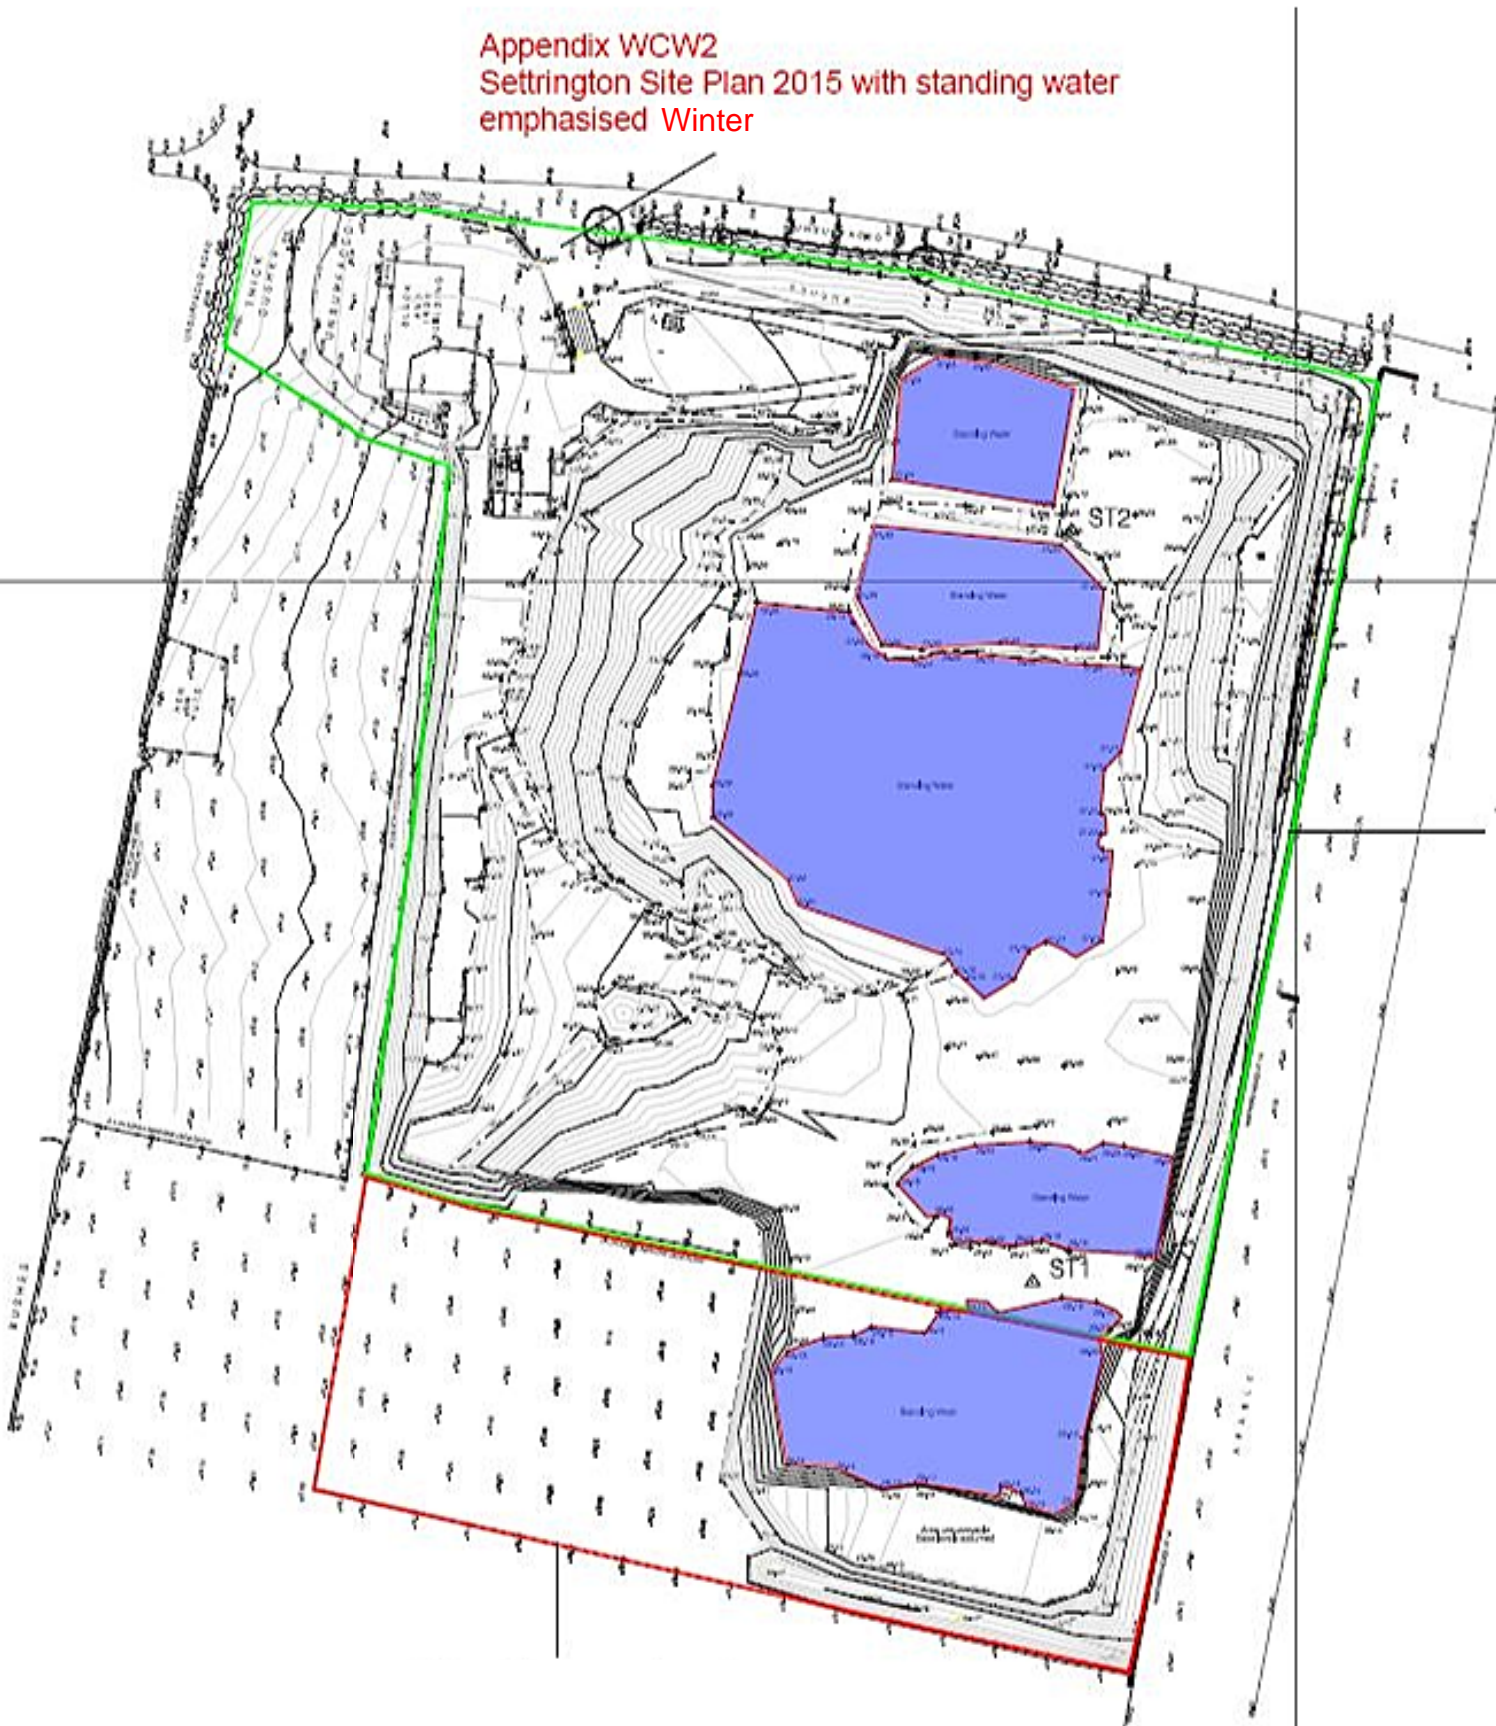

Settrington Quarry in Summer 2017

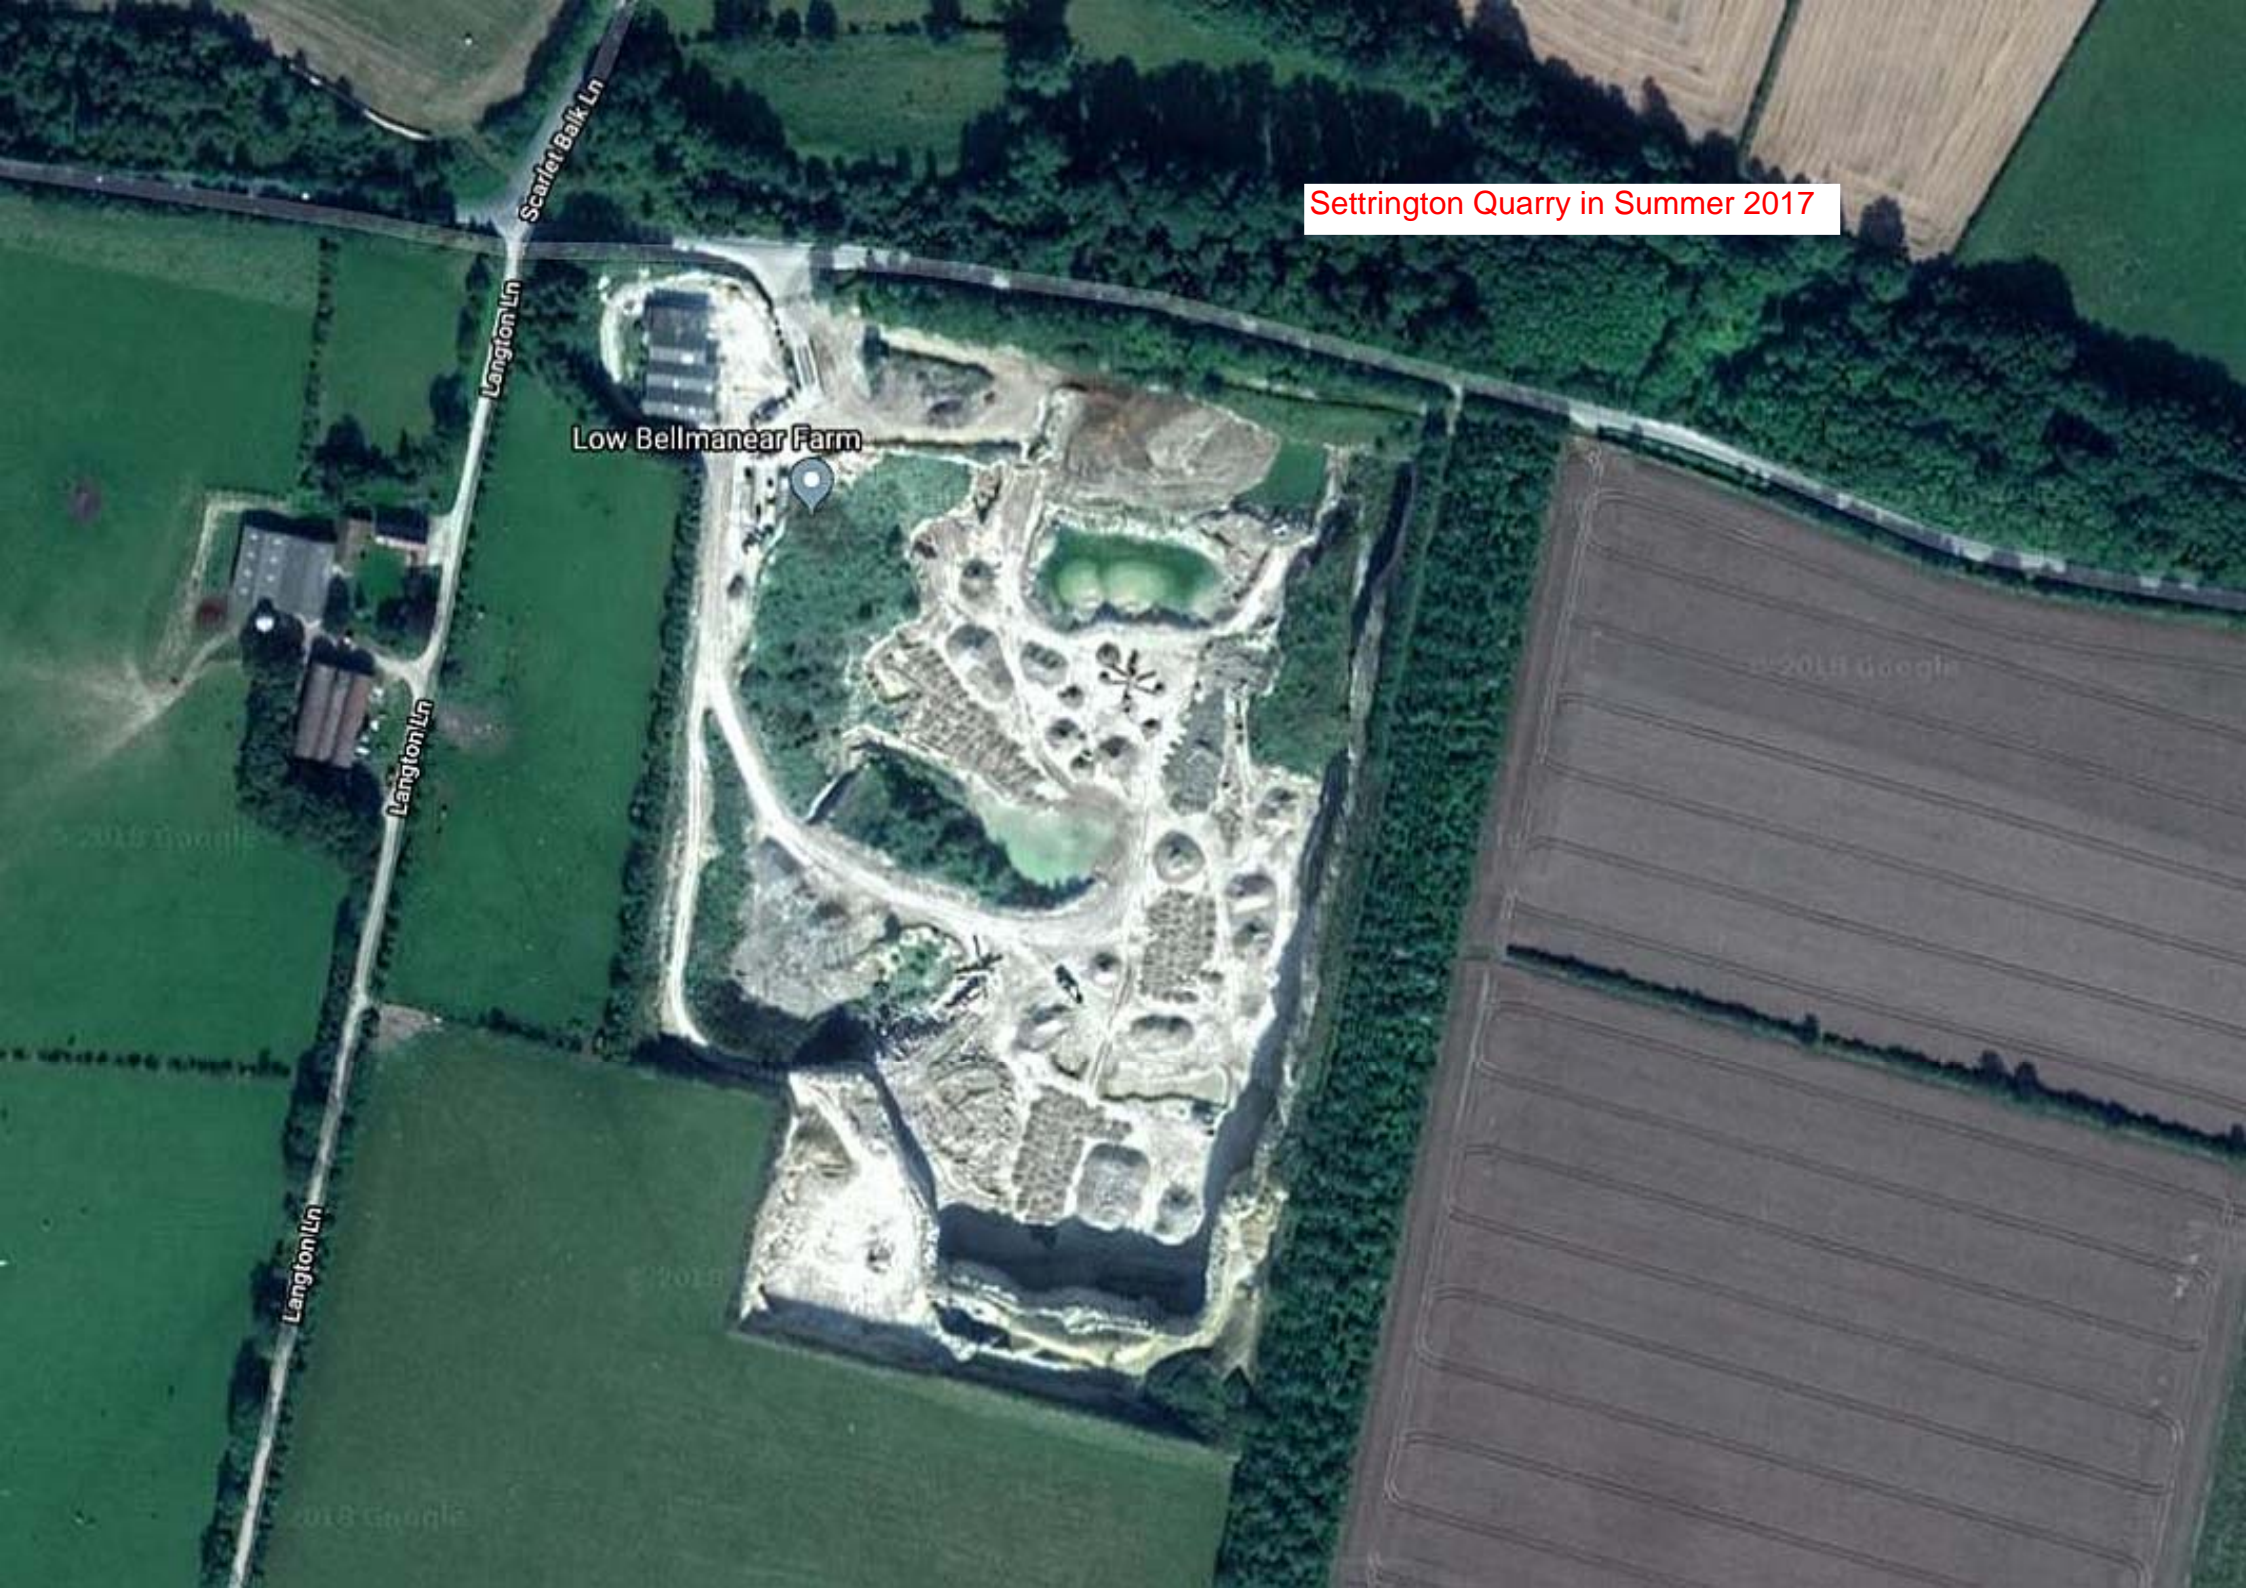

Low Bellmanear Farm

Scarlet Balk Ln

Langton Ln

Langton Ln

Langton Ln

© 2018 Google

© 2018 Google