

NORTH YORKSHIRE COUNTY COUNCIL

(PROHIBITION OF DRIVING EXCEPT FOR ACCESS) (CARR LANE, HACKNESS) ORDER 1999

North Yorkshire County Council (hereinafter referred to as "the Council") in exercise of their powers under Sections 1(1), 2(1) to (3) and 3(2) of the Road Traffic Regulation Act 1984 ("the Act") and of all other enabling powers, after consultation with the Chief Officer of Police in accordance with Part III of Schedule 9 to the Act hereby make the following order:-

1. Save as provided in article 2 of this Order no person shall except upon the direction or with the permission of a police constable in uniform or of a traffic warden cause or permit any motor vehicle to proceed along the unclassified road AN300R, Carr Lane, Hackness, from its southern point at its junction with the C70, Hackness to Snainton road, to its northern point at its junction with the C209, Langdale End to Hackness road.

2. Nothing in article 1 of this Order shall render it unlawful for any motor vehicle to proceed along the road therein specified if the vehicle is being used:-


- (a) for fire brigade, police, or ambulance purposes;
- (b) (i) in connection with any building operation or demolition, the removal of any obstruction to traffic, the maintenance, improvement or reconstruction of that road or any part thereof or the laying, erection, alteration or repair in that road or in land accessible only from that road of any sewer or of any main pipe, cable or apparatus for the supply of gas water or electricity or of any telecommunication apparatus as defined in the Telecommunications Act 1984;
- (ii) in the service of a local authority or water authority in pursuance of their statutory powers and duties;
- (iii) for the purpose of conveying persons goods or merchandise to or from premises or land adjacent to that road;

and cannot conveniently be used for such purpose in any other road.

3. The prohibitions and restrictions imposed by this Order shall be in addition to and not in derogation from any restriction or requirement imposed by any Order or regulations made or having effect as if made under the Act or by or under any other enactment.

4. This Order shall come into operation on 20 April 1999 and may be cited as "North Yorkshire County Council (Prohibition of Driving Except for Access) (Carr Lane, Hackness) Order 1999".

The COMMON SEAL of)
NORTH YORKSHIRE COUNTY)
COUNCIL was hereunto)
affixed this 12th day of)
April 1999 in the presence of:)

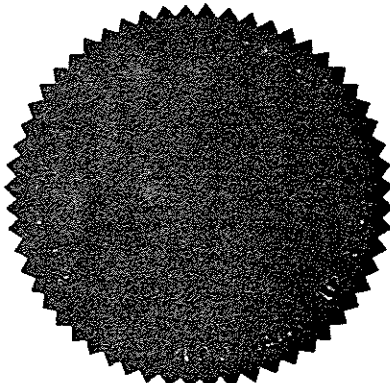

Alison M. Baddy

SENIOR SOLICITOR

27344



North

Yorkshire County Council

Environmental Enhancement

116

CARR LANE,
HACKNESS

Environmental Services


Your Ref:

My Ref: A2.227/GTT

When replying please ask for: Mr G T Turnbull

4 June 1999

Nº 2 Area Traffic Office, Southgate
Pickering, North Yorkshire
YO18 8BL
Tel: 01751 472031
Fax: 01751 474450

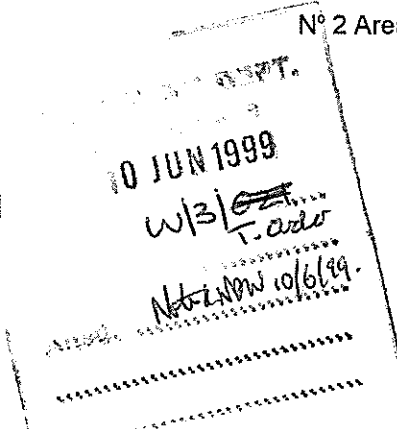

MEMORANDUM TO: No 3 DIVISIONAL ENGINEER - WHITBY

NORTH YORKSHIRE COUNTY COUNCIL (PROHIBITION OF DRIVING EXCEPT FOR ACCESS) (CARR LANE, HACKNESS) ORDER 1999

The above Order was sealed on 12 April 1999 and has an operative date of 20 April 1999.

A copy of the sealed Order is attached for your retention.

J A Wright
Area Traffic Manager

enc

NORTH YORKSHIRE COUNTY COUNCIL

(PROHIBITION OF DRIVING EXCEPT FOR ACCESS) (CARR LANE, HACKNESS) ORDER 1999

North Yorkshire County Council (hereinafter referred to as "the Council") in exercise of their powers under Sections 1(1), 2(1) to (3) and 3(2) of the Road Traffic Regulation Act 1984 ("the Act") and of all other enabling powers, after consultation with the Chief Officer of Police in accordance with Part III of Schedule 9 to the Act hereby make the following order:-

1. Save as provided in article 2 of this Order no person shall except upon the direction or with the permission of a police constable in uniform or of a traffic warden cause or permit any motor vehicle to proceed along the unclassified road AN300R, Carr Lane, Hackness, from its southern point at its junction with the C70, Hackness to Snainton road, to its northern point at its junction with the C209, Langdale End to Hackness road.
2. Nothing in article 1 of this Order shall render it unlawful for any motor vehicle to proceed along the road therein specified if the vehicle is being used:-
 - (a) for fire brigade, police, or ambulance purposes;
 - (b)
 - (i) in connection with any building operation or demolition, the removal of any obstruction to traffic, the maintenance, improvement or reconstruction of that road or any part thereof or the laying, erection, alteration or repair in that road or in land accessible only from that road of any sewer or of any main pipe, cable or apparatus for the supply of gas water or electricity or of any telecommunication apparatus as defined in the Telecommunications Act 1984;
 - (ii) in the service of a local authority or water authority in pursuance of their statutory powers and duties;
 - (iii) for the purpose of conveying persons goods or merchandise to or from premises or land adjacent to that road;


and cannot conveniently be used for such purpose in any other road.

3. The prohibitions and restrictions imposed by this Order shall be in addition to and not in derogation from any restriction or requirement imposed by any Order or regulations made or having effect as if made under the Act or by or under any other enactment.
4. This Order shall come into operation on 20 April 1999 and may be cited as "North Yorkshire County Council (Prohibition of Driving Except for Access) (Carr Lane, Hackness) Order 1999".

The COMMON SEAL of)
NORTH YORKSHIRE COUNTY)
COUNCIL was hereunto)
affixed this 12th day of)
April 1999 in the presence of:)


Alison M. Baddy

SENIOR SOLICITOR

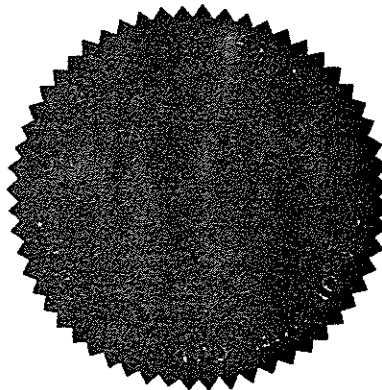

27344

Y498JGS31RGP-1

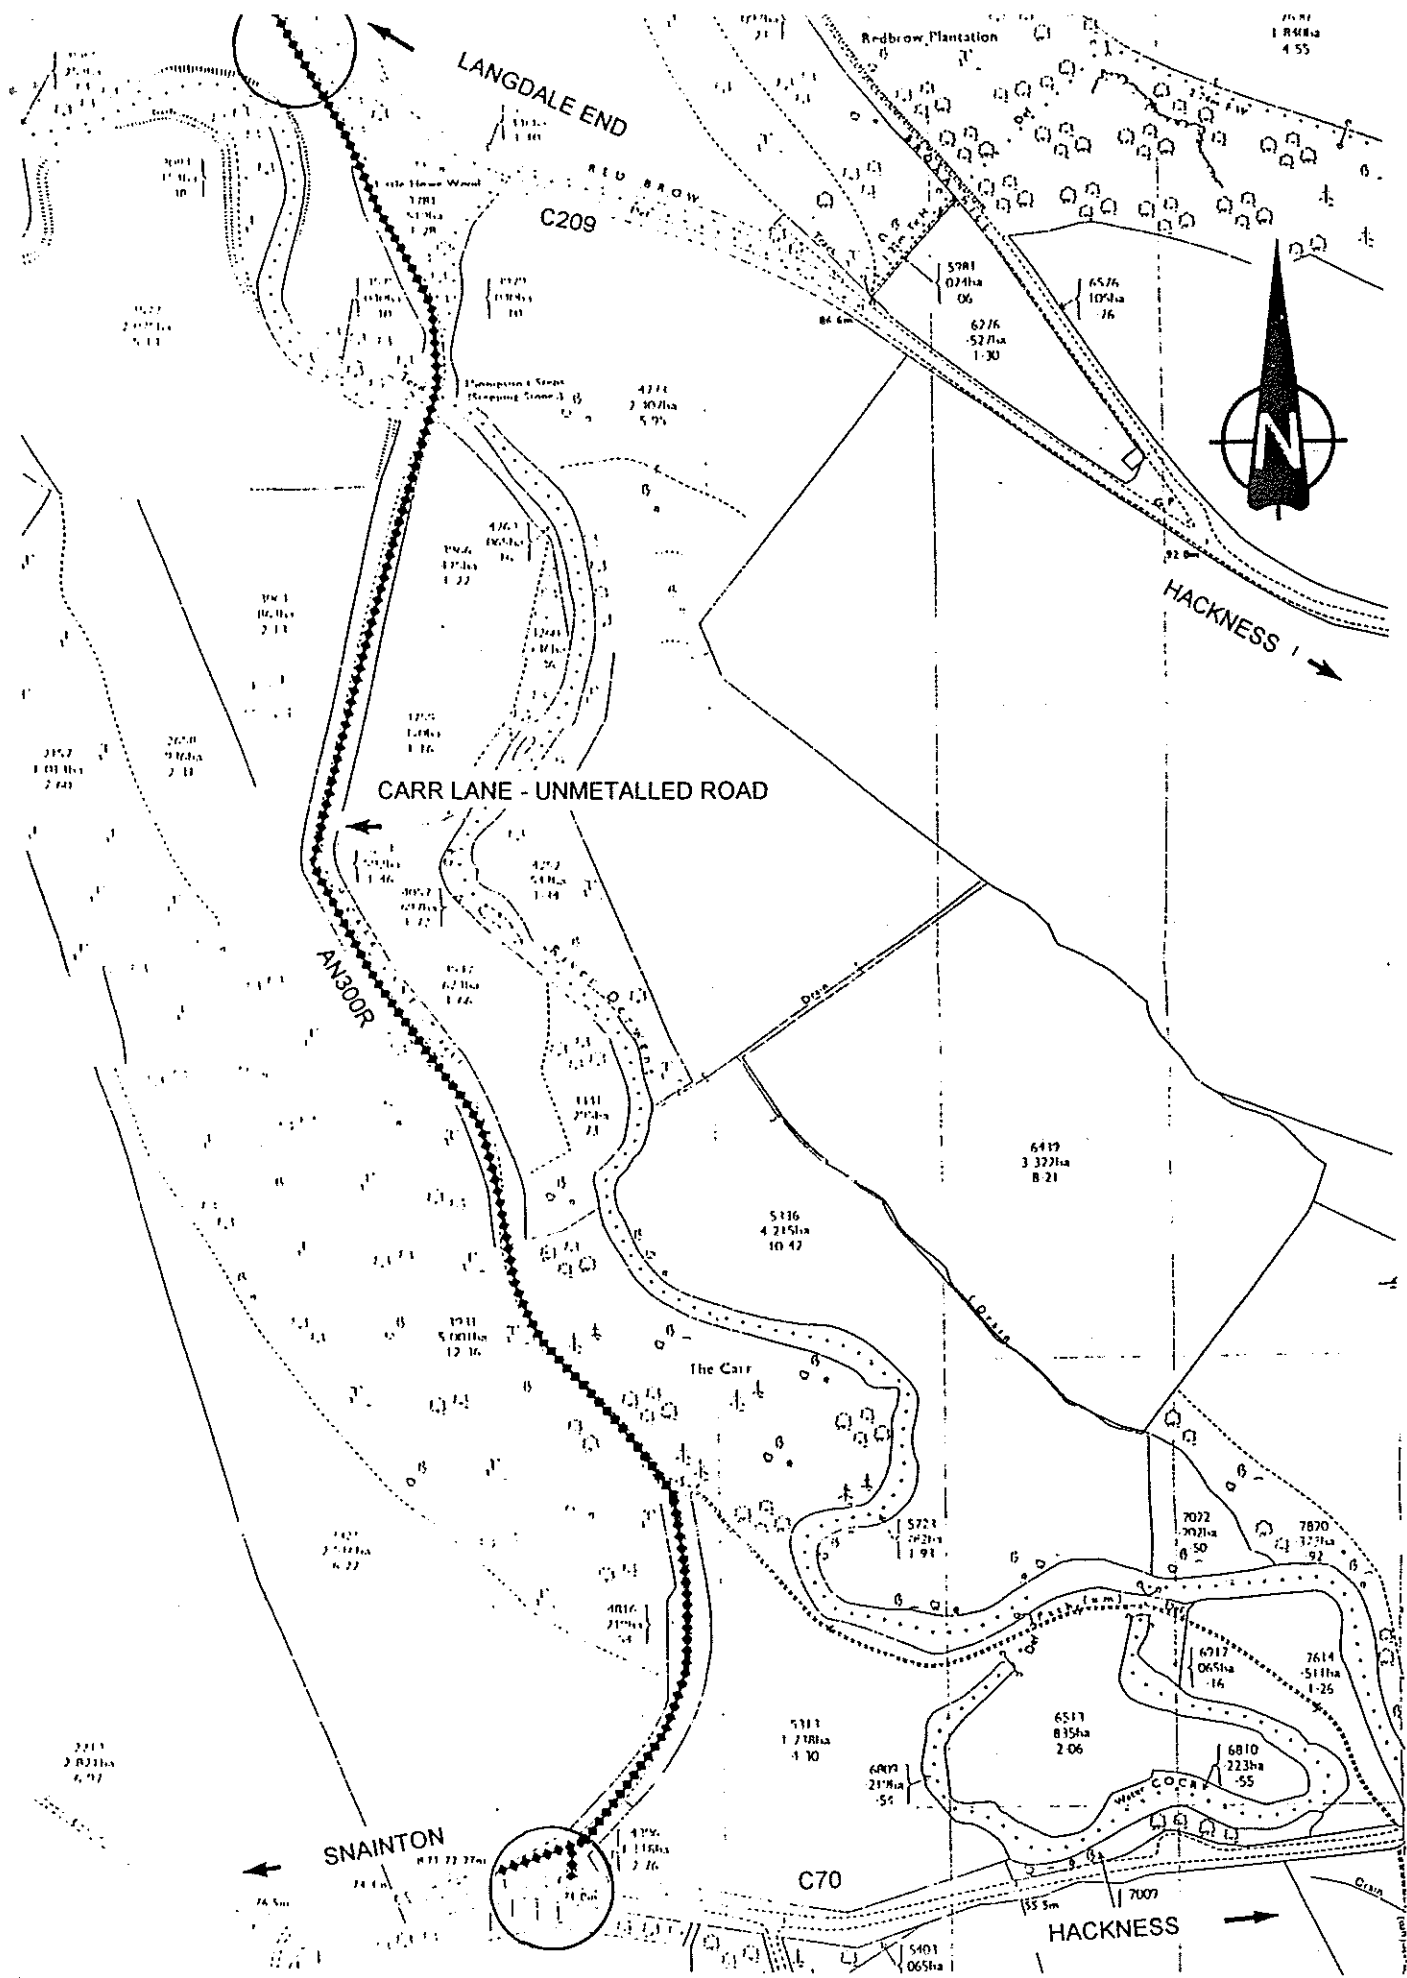


NORTH YORKSHIRE COUNTY COUNCIL

Project : PROPOSED PROHIBITION OF DRIVING OF MOTOR VEHICLES EXCEPT FOR ACCESS

Drawing title : CARR LANE, HACKNESS

AREA : 2
 DIVISION : 3
 DATE : MARCH '97

SCALE :
 DRAWN BY :
 DRAWING NO. :

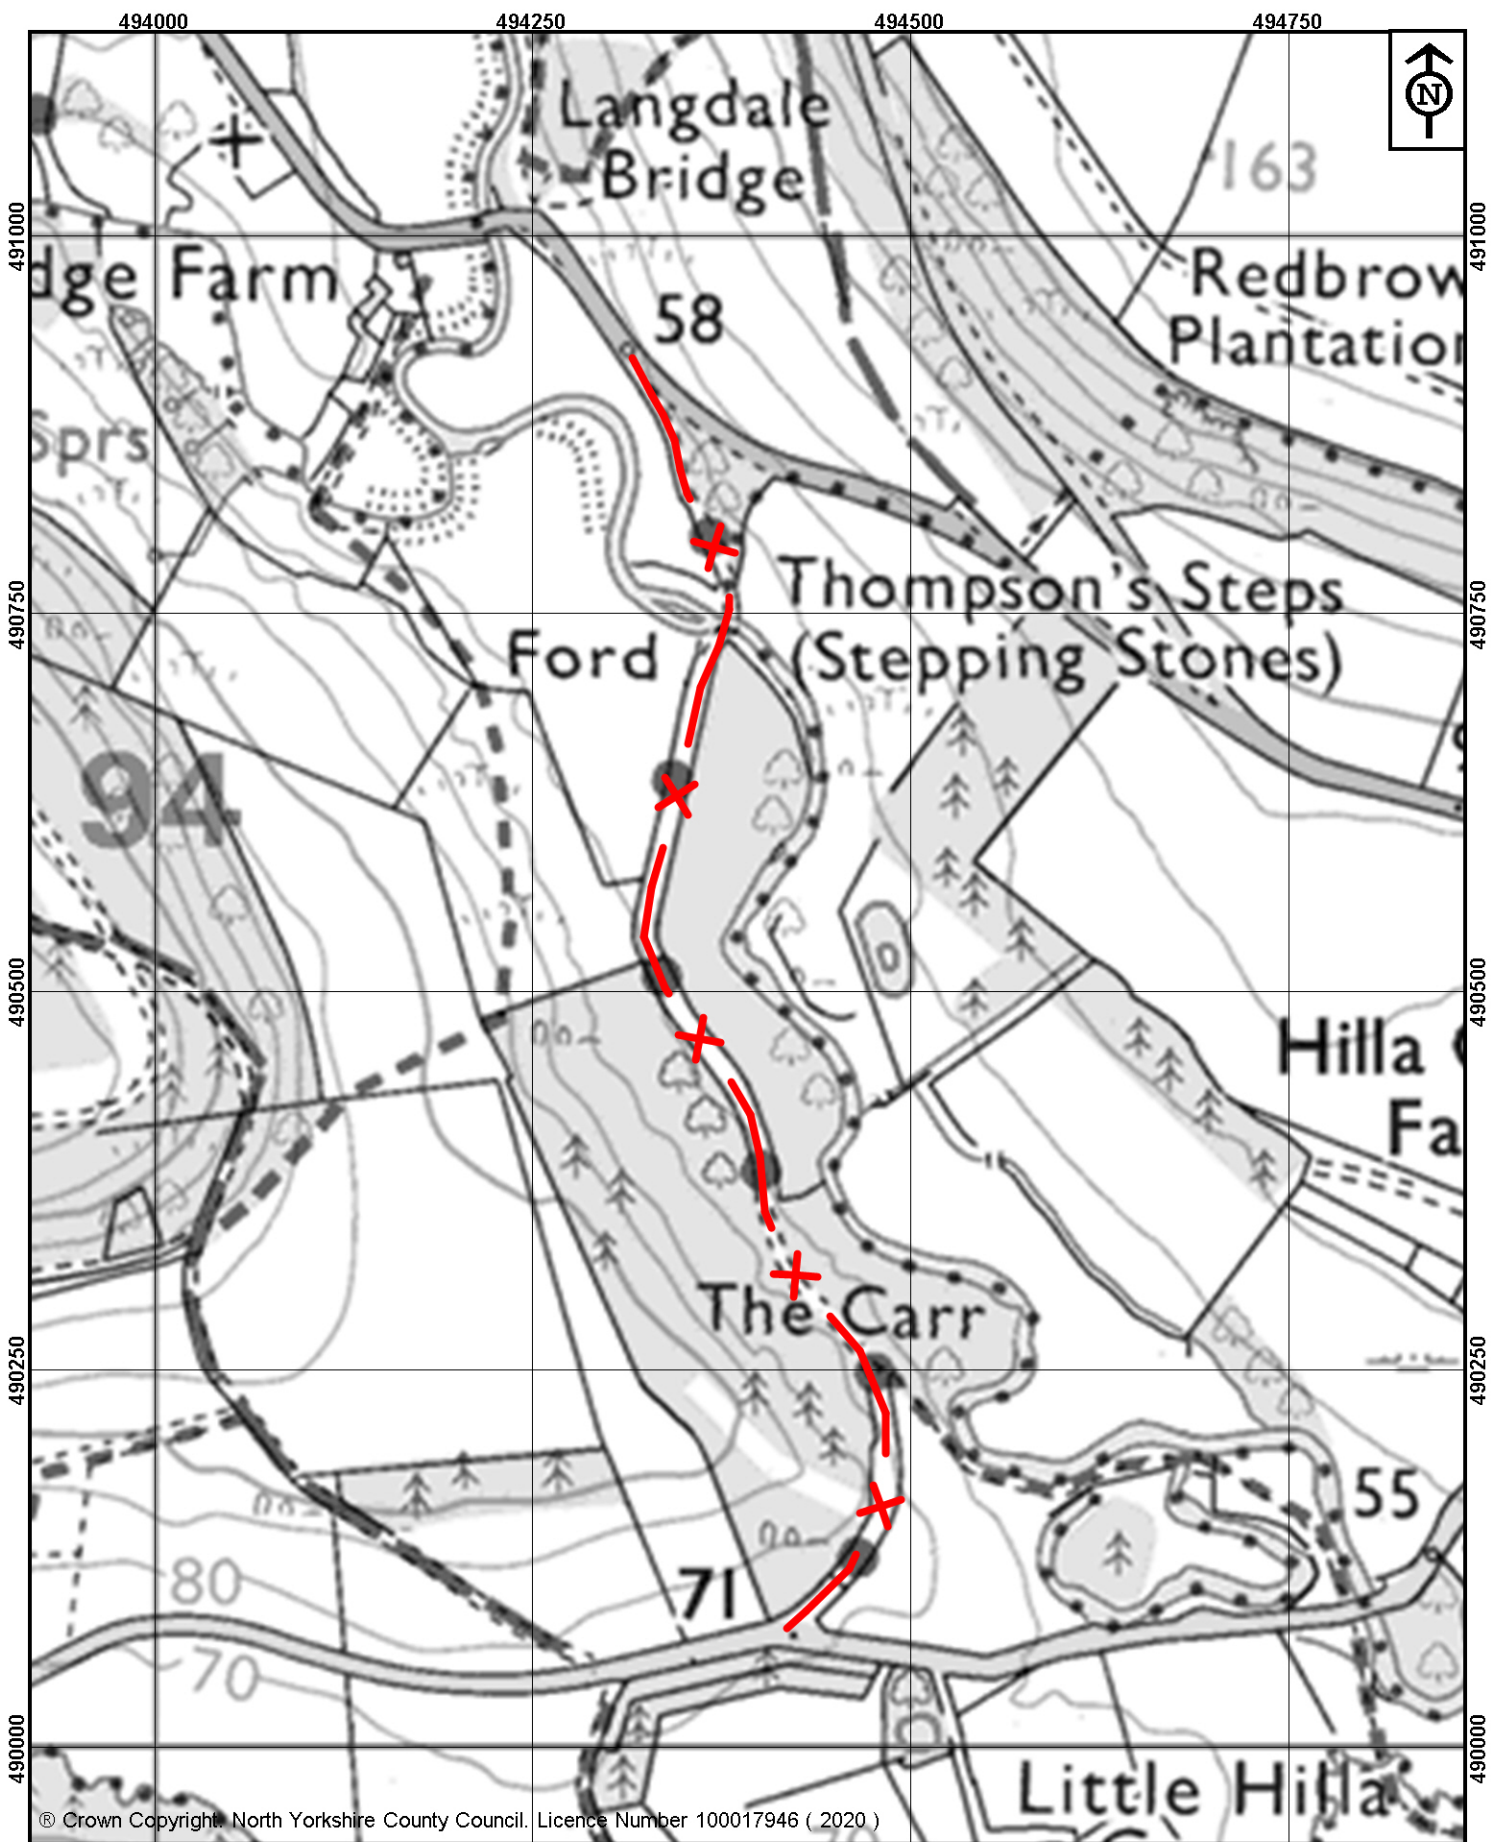

© Crown Copyright. North Yorkshire County Council. Licence Number 100017946 (2020)



**North Yorkshire
County Council**

Public Rights of Way
Waste and Countryside Services
County Hall
Northallerton
DL7 8AH

Key:

Routes closed to
motor vehicles



Map drawn on 19 October 2020

Drawn by AA

Scale 1:5000

North Yorkshire County Council

Prohibition of Driving Order 1999
Carr Lane, Hackness

PERMANENT CLOSURE