



Existing car park layout

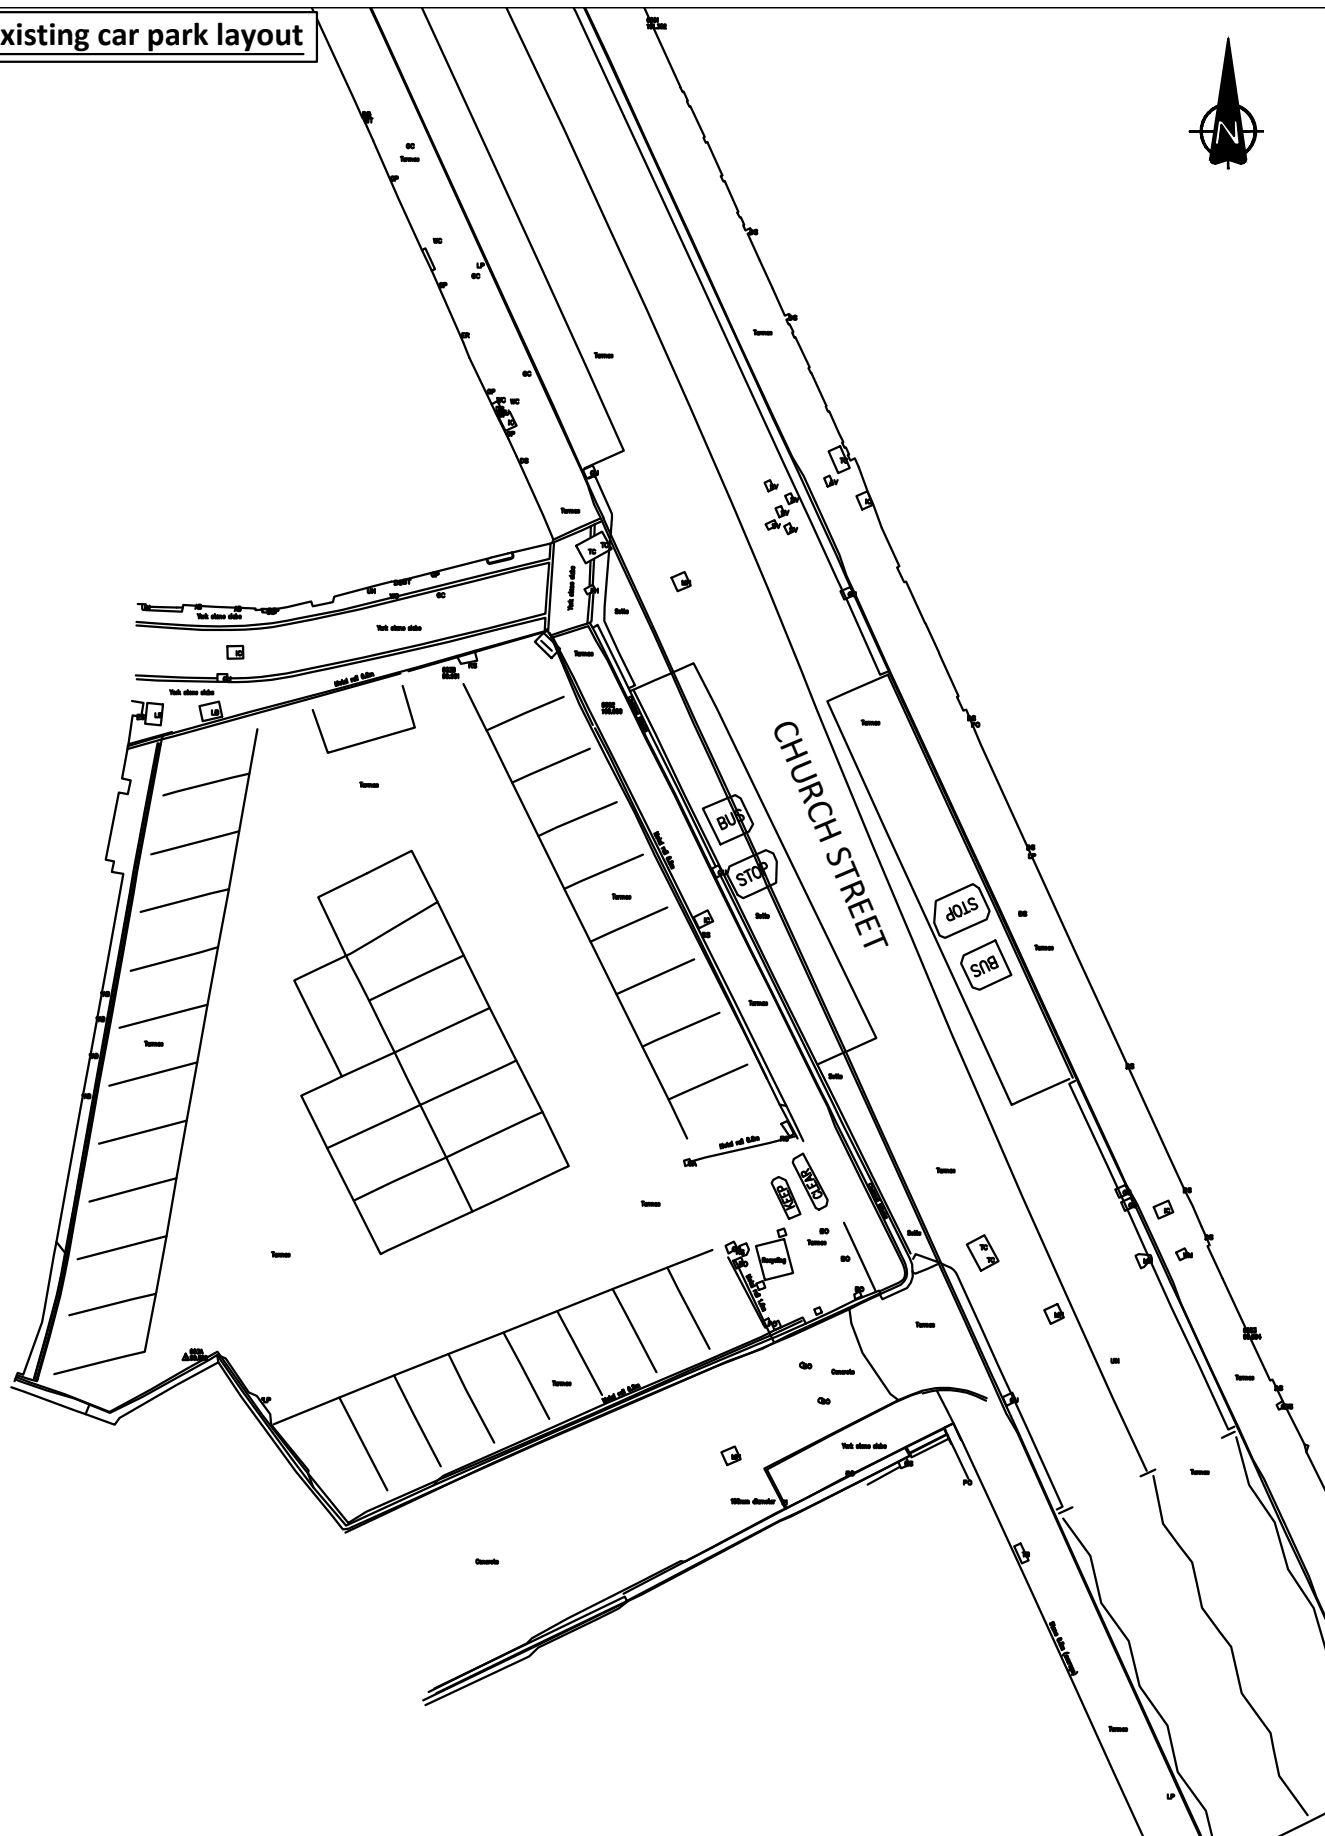

Proposed car park layout

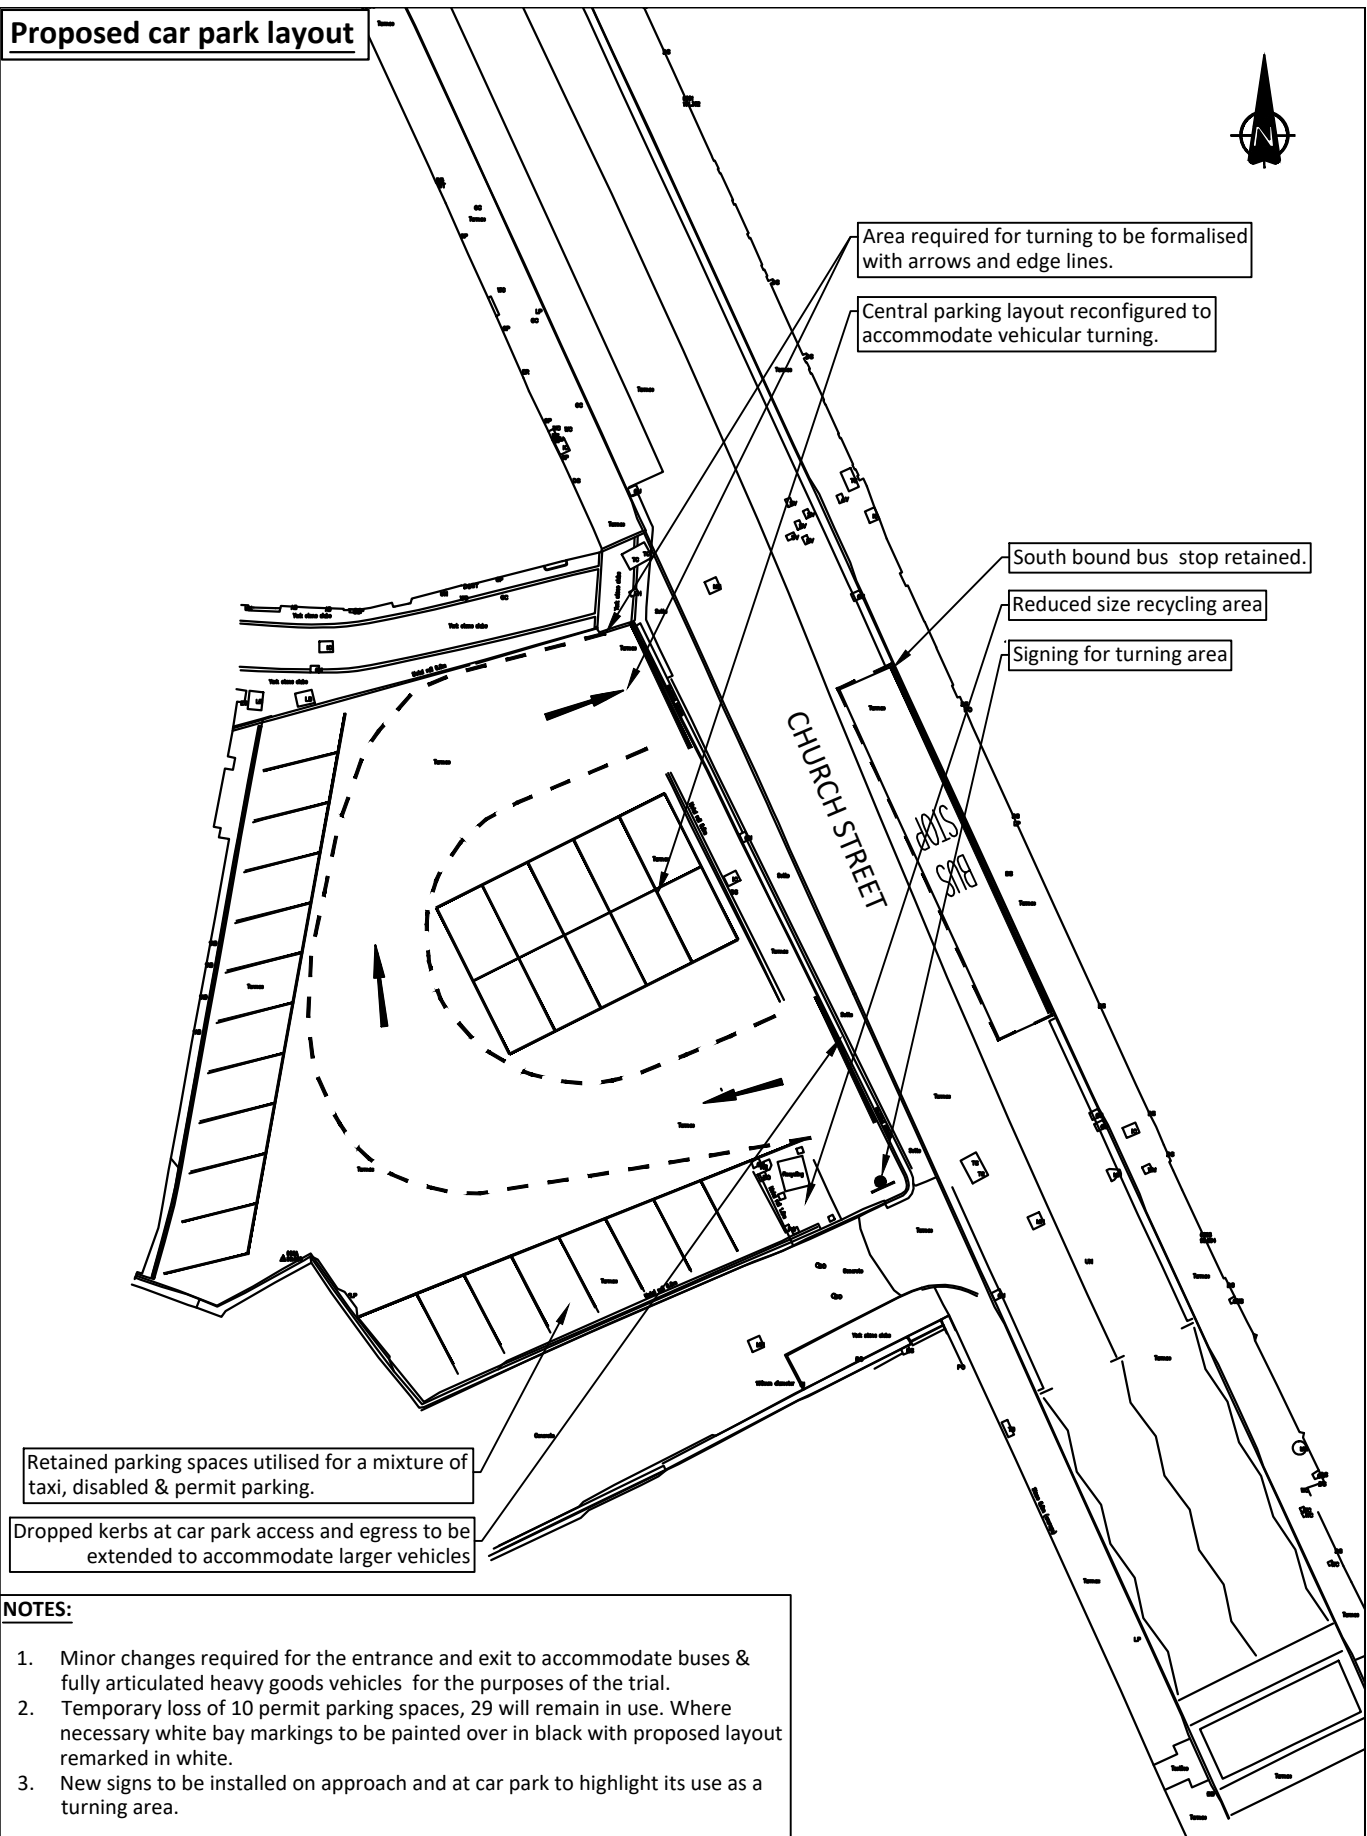

NOTES:

1. Minor changes required for the entrance and exit to accommodate buses & fully articulated heavy goods vehicles for the purposes of the trial.
2. Temporary loss of 10 permit parking spaces, 29 will remain in use. Where necessary white bay markings to be painted over in black with proposed layout remarked in white.
3. New signs to be installed on approach and at car park to highlight its use as a turning area.



Highway Maintenance
Area 3 Whitby

Area Office 3
Discovery Way
Whitby
North Yorkshire
YO22 4PZ
Tel: 01609 780780

AMENDMENTS

PROJECT: Whitby Swing Bridge Pedestrianisation
DRAWING TITLE: Tin Ghaut Existing & Proposed Layouts

DESIGN: RV	DRAWN: RV	CHECKED:
APPROVED:	DATE: 30-10-20	SCALE: NTS
DRAWING NO: 02	REV:	