


File name: \\UK.WSPGROUP.COM\CENTRAL DATA\DISCIPLINE MANAGEMENT\LOCAL GOVERNMENT\NDH_DATA\HIGHWAYS\AREA 6 TRO\ILES LANE, KNARESBOROUGH\DOCUMENTS AND DRAWINGS\DOCUMENTS AND DRAWINGS\CONSULTATION PLAN - ILES LANE.DWG, printed on 25 February 2021 15:52:59, by Pringle, David

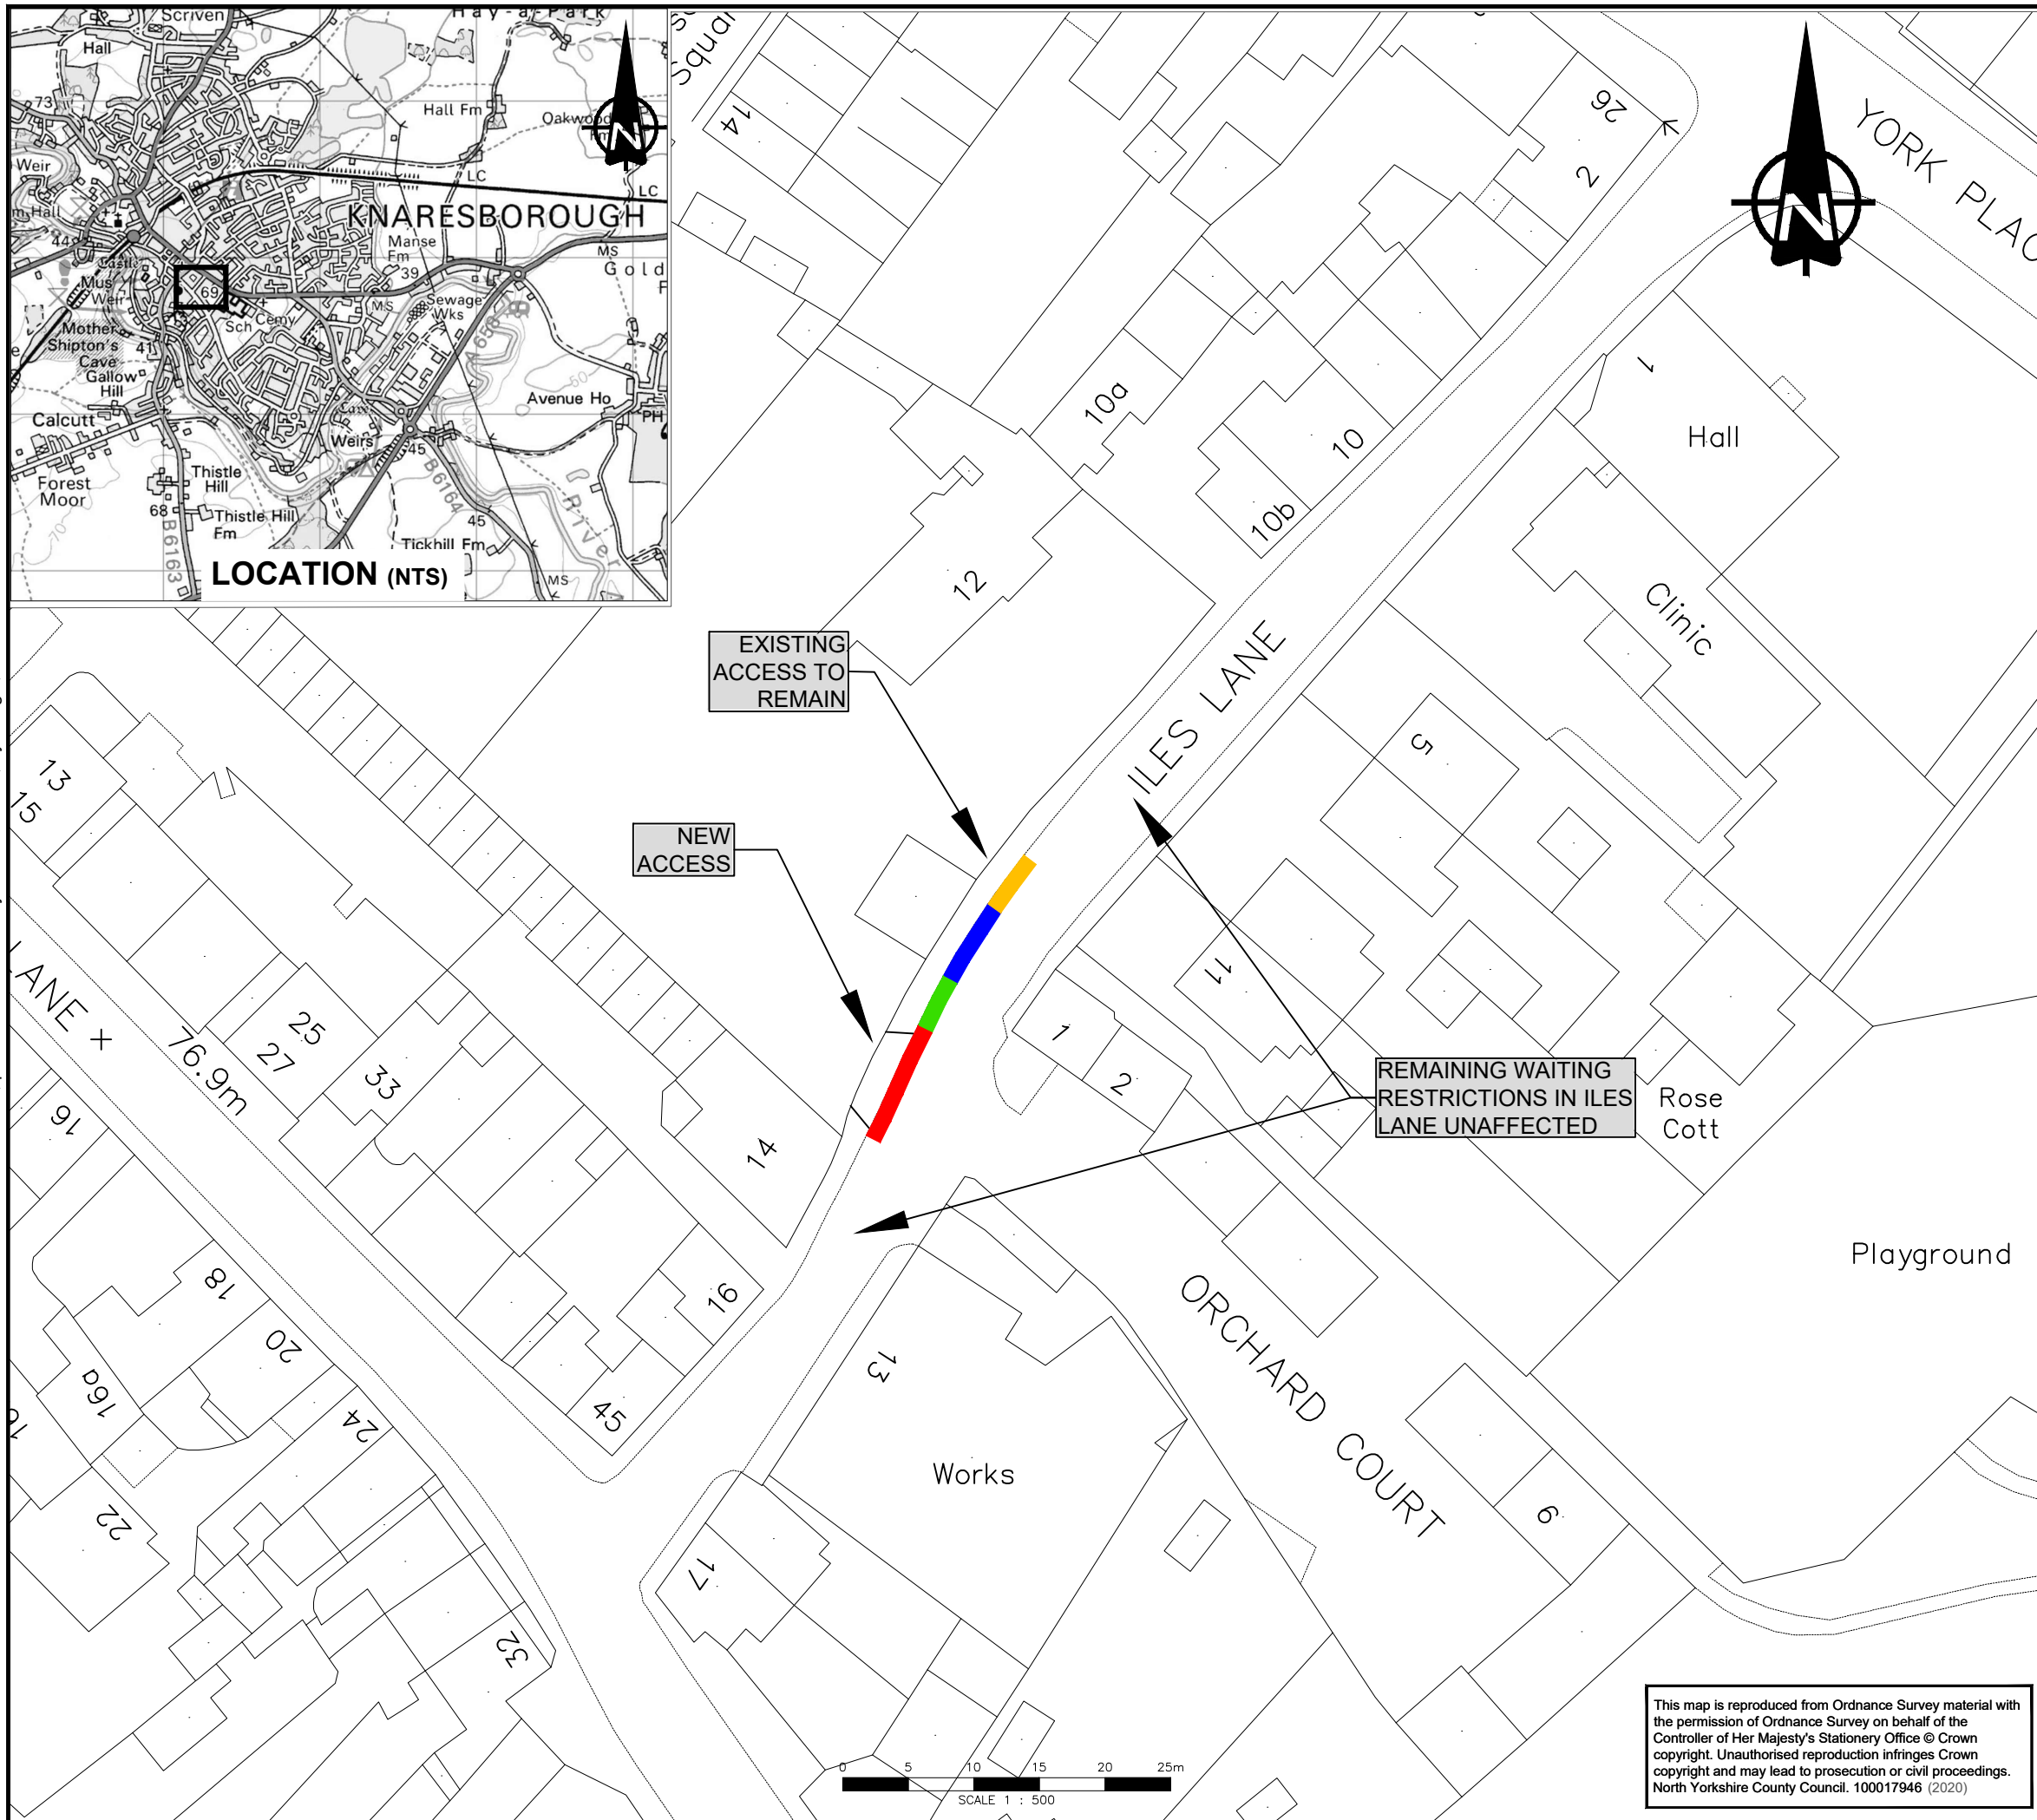

DO NOT SCALE

KEY

- PROPOSED PARKING BAY - MON TO SAT 8AM TO 6PM, 30 MINS, NO RETURN WITHIN 2 HOURS (CURRENTLY NO WAITING AT ANY TIME)
- EXISTING PARKING BAY TO REMAIN (MON TO SATURDAY 8AM TO 6PM, 30 MINS, NO RETURN WITHIN 2 HOURS).
- PROPOSED NO WAITING AT ANY TIME (CURRENTLY PARKING BAY).
- EXISTING NO WAITING AT ANY TIME TO REMAIN.

P01	01/01/1901	xxx	FIRST ISSUE	xxx	xxx
REV	DATE	BY	DESCRIPTION	CHK	APP

DRAWING STATUS: S2 - FOR INFORMATION



Dale House, Mount View, Standard Way, Northallerton
DL6 2YD, UK
wsp.com

CLIENT:



PROJECT:
AREA 6 TRAFFIC ORDER - ILES LANE, KNARESBOROUGH
- PROPOSED REVISION OF WAITING RESTRICTIONS

TITLE:
CONSULTATION PLAN

SCALE @ A3: 1:500 / NTS	CHECKED: CD	APPROVED: DM
PROJECT No: 70078728-P01	DESIGNED: DJP	DRAWN: DJP
DRAWING No: 70078728-P01-WSP-ILES01		DATE: Dec 2020
REV: P01		

This map is reproduced from Ordnance Survey material with the permission of Ordnance Survey on behalf of the Controller of Her Majesty's Stationery Office © Crown copyright. Unauthorised reproduction infringes Crown copyright and may lead to prosecution or civil proceedings. North Yorkshire County Council. 100017946 (2020)

© WSP UK Ltd