




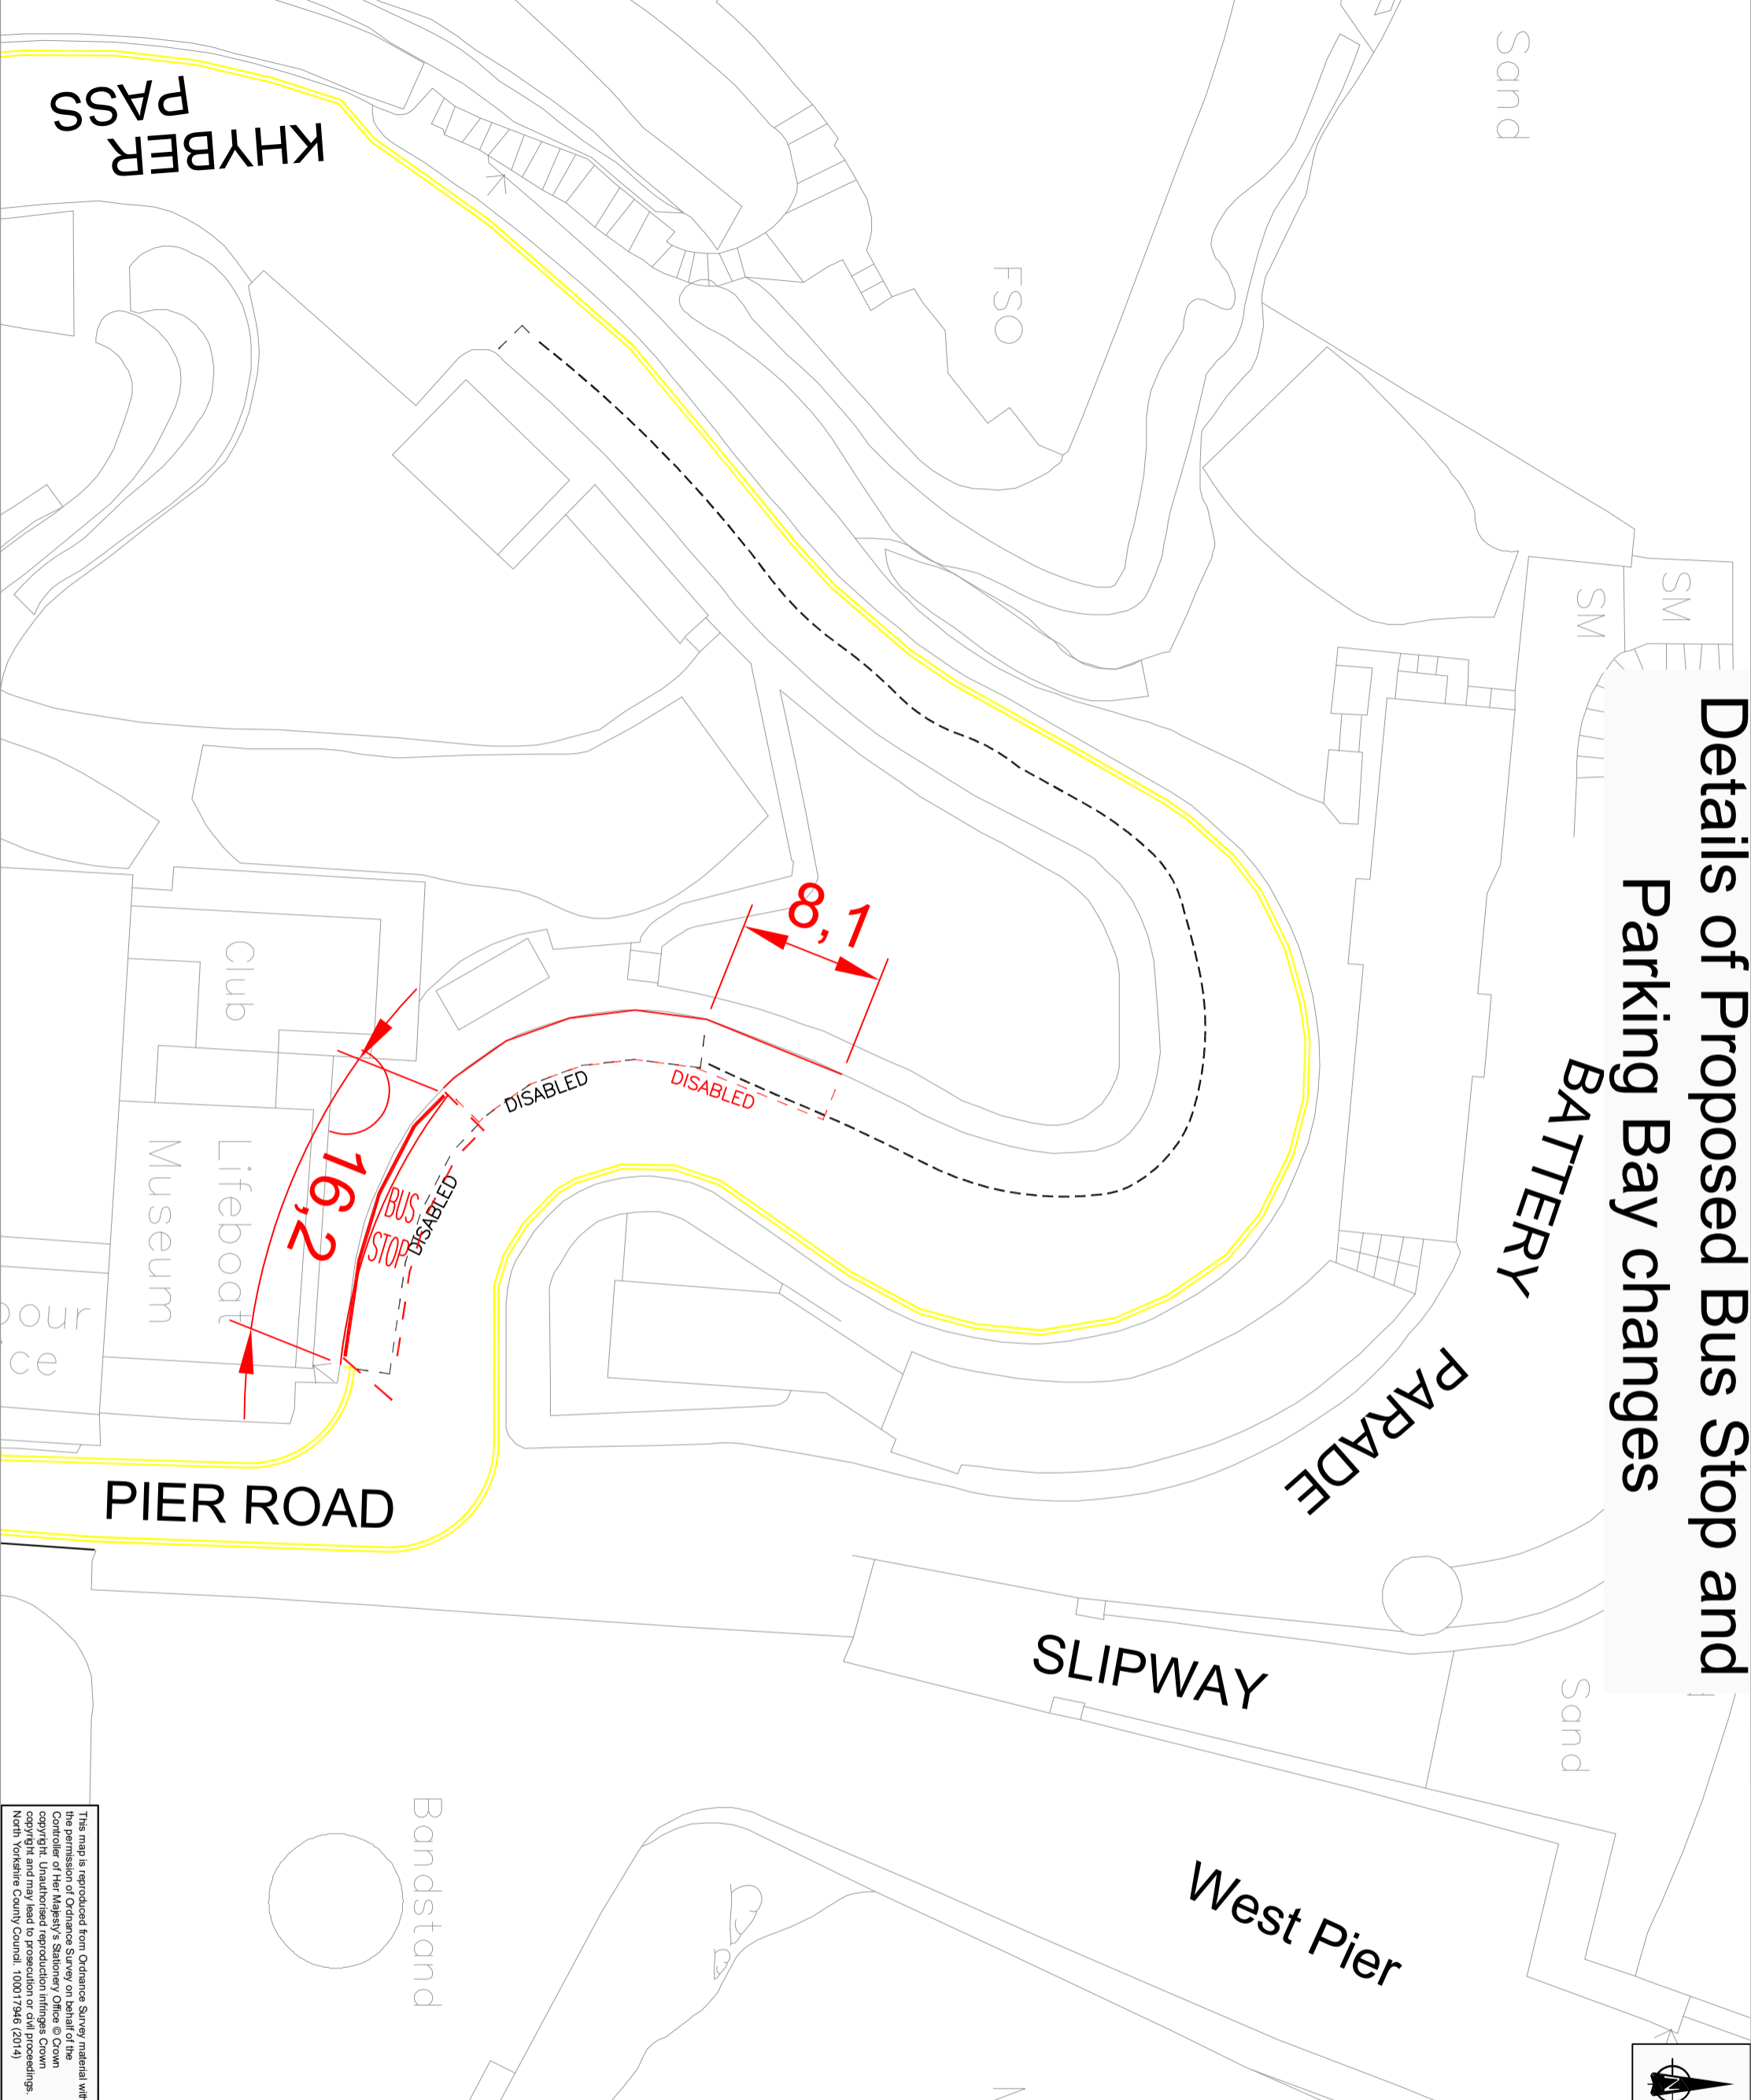

# Details of Proposed Bus Stop and Parking Bay changes


## BATTERY PARADE




### KEY:

-  Existing double yellow lines, No waiting at any time.
-  Proposed changes to disabled parking bay.
-  Proposed Bus stop
-  Existing disabled parking bay.

This drawing is produced from Ordnance Survey data and therefore there may be slight inaccuracies between this and site measurements used to compile the associated Traffic Regulation order.



**highways**  
NORTH YORKSHIRE



North Yorkshire County Council

Project: PROPOSED CHANGES TO PARKING RESTRICTIONS

Drawing title: KHYBER\_PASS WHITBY

Drawing status: FOR STATUTORY CONSULTATION

Scale: NOT TO SCALE | DO NOT SCALE

Drawing number: A3.0921

Rev: 0

This drawing is not to be used in whole or part other than for the intended purpose and project as defined on this drawing. Refer to the contract for full terms and conditions.

This map is reproduced from Ordnance Survey material with the permission of Ordnance Survey on behalf of the Controller of Her Majesty's Stationery Office © Crown copyright and may lead to prosecution or civil proceedings. North Yorkshire County Council. 100017946 (2014)