



Existing Arrangement

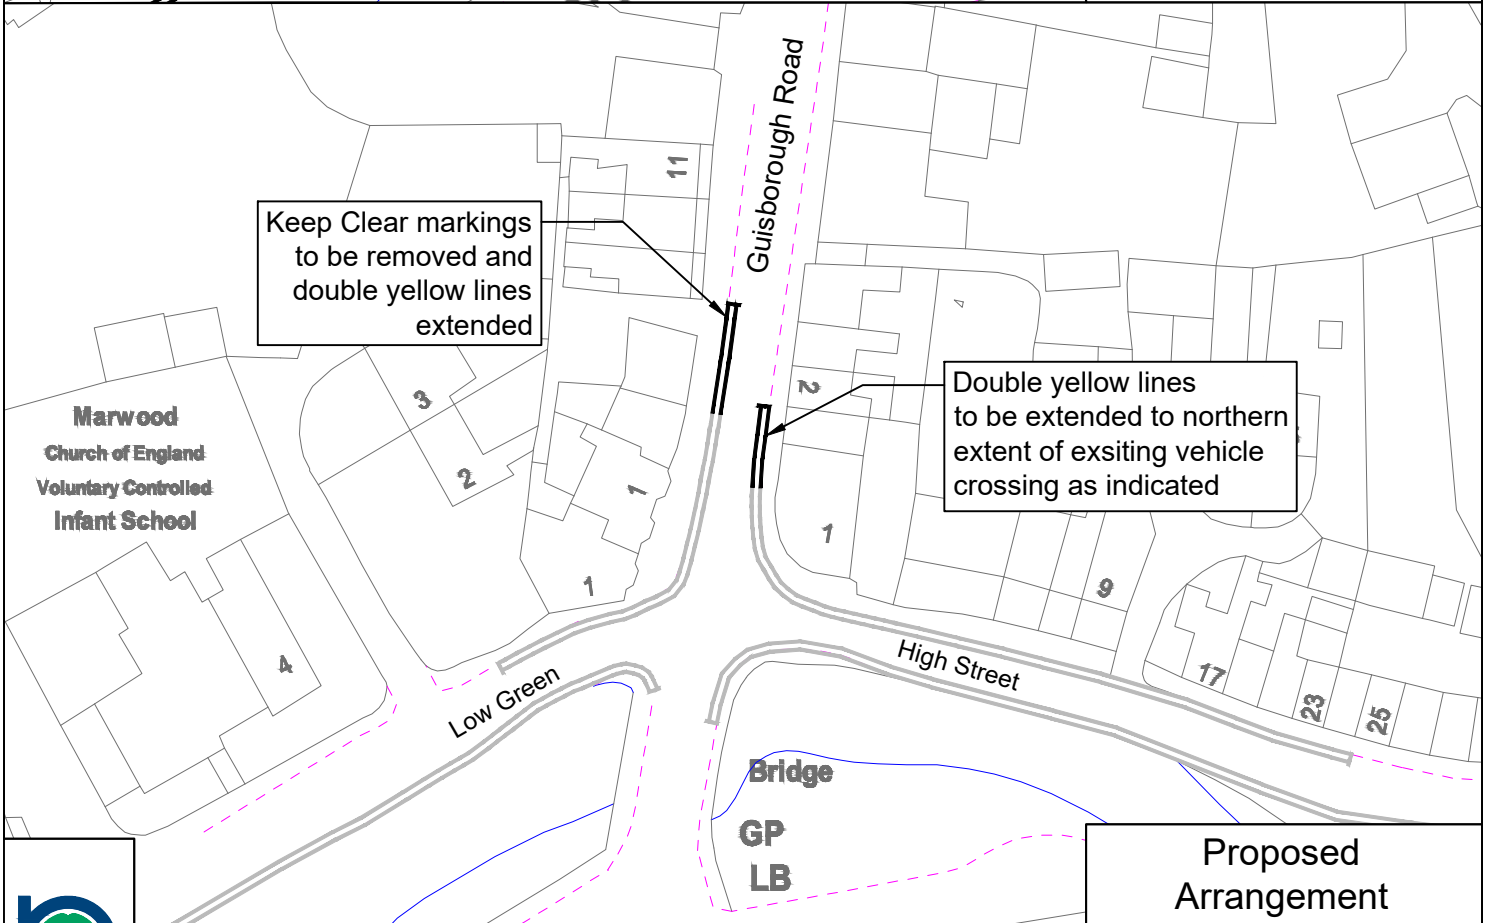

Proposed Arrangement


**North Yorkshire County Council**  
**Business & Environmental Services**  
 Corporate Director: David Bowe

PROJECT: **Guisborough Road, Great Ayton**  
 DRAWING TITLE: **Proposed extension to double yellow lines**

HNY AREA: 2  
 DATE: June 2020  
 SCALE: N.T.S.  
 DRAWING NO.: A2.1076  
 ORIGINAL DRAWING SIZE A4