



This drawing is produced from Ordnance Survey data and therefore may contain slight inaccuracies when compared with site measurements

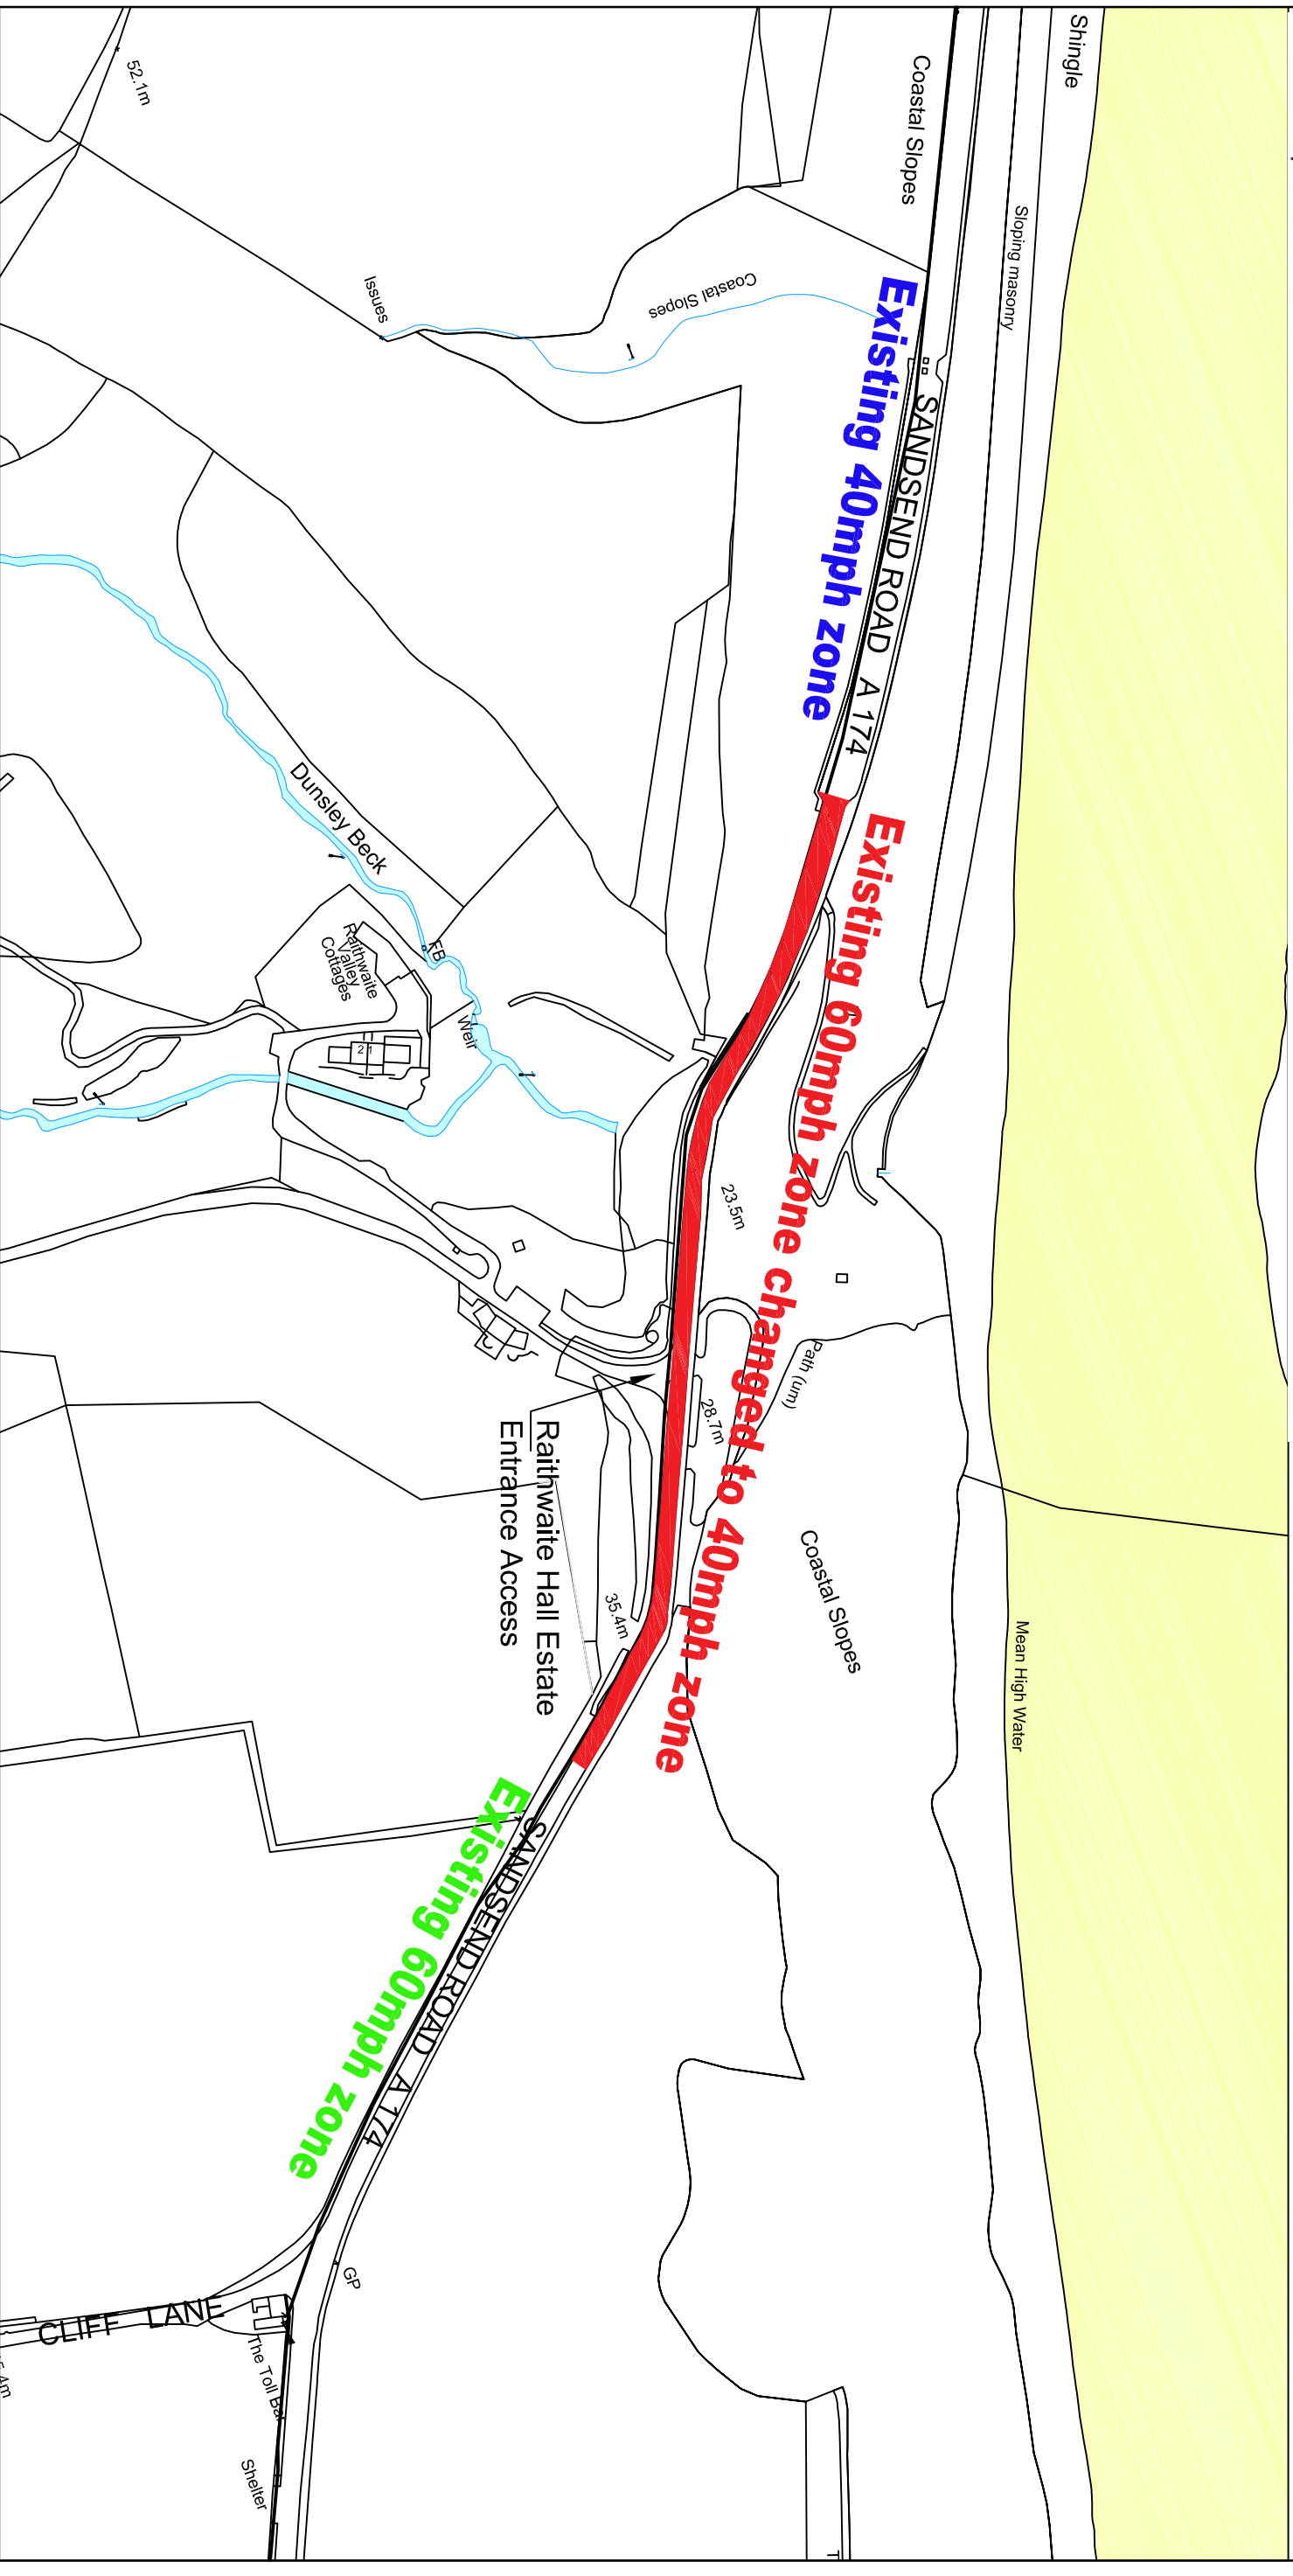

Rev:	Content:	Date:
------	----------	-------

CODA Structures
 Consulting Civil & Structural Engineers
 14 Springfield Court
 Guiseley
 Leeds LS20 8FD
 Tel: 01943 872567
 Fax: 01943 870824



Project		Raithwaite Hall, SandSEND	
Title	Consultation for Proposed extension to 40mph limits, A174, SandSEND Road		
Drawn	Date	Dwg. No.	Rev.
RD	03.08.20	7655/113	P1
Scale	Checked		
1:500	JL		