


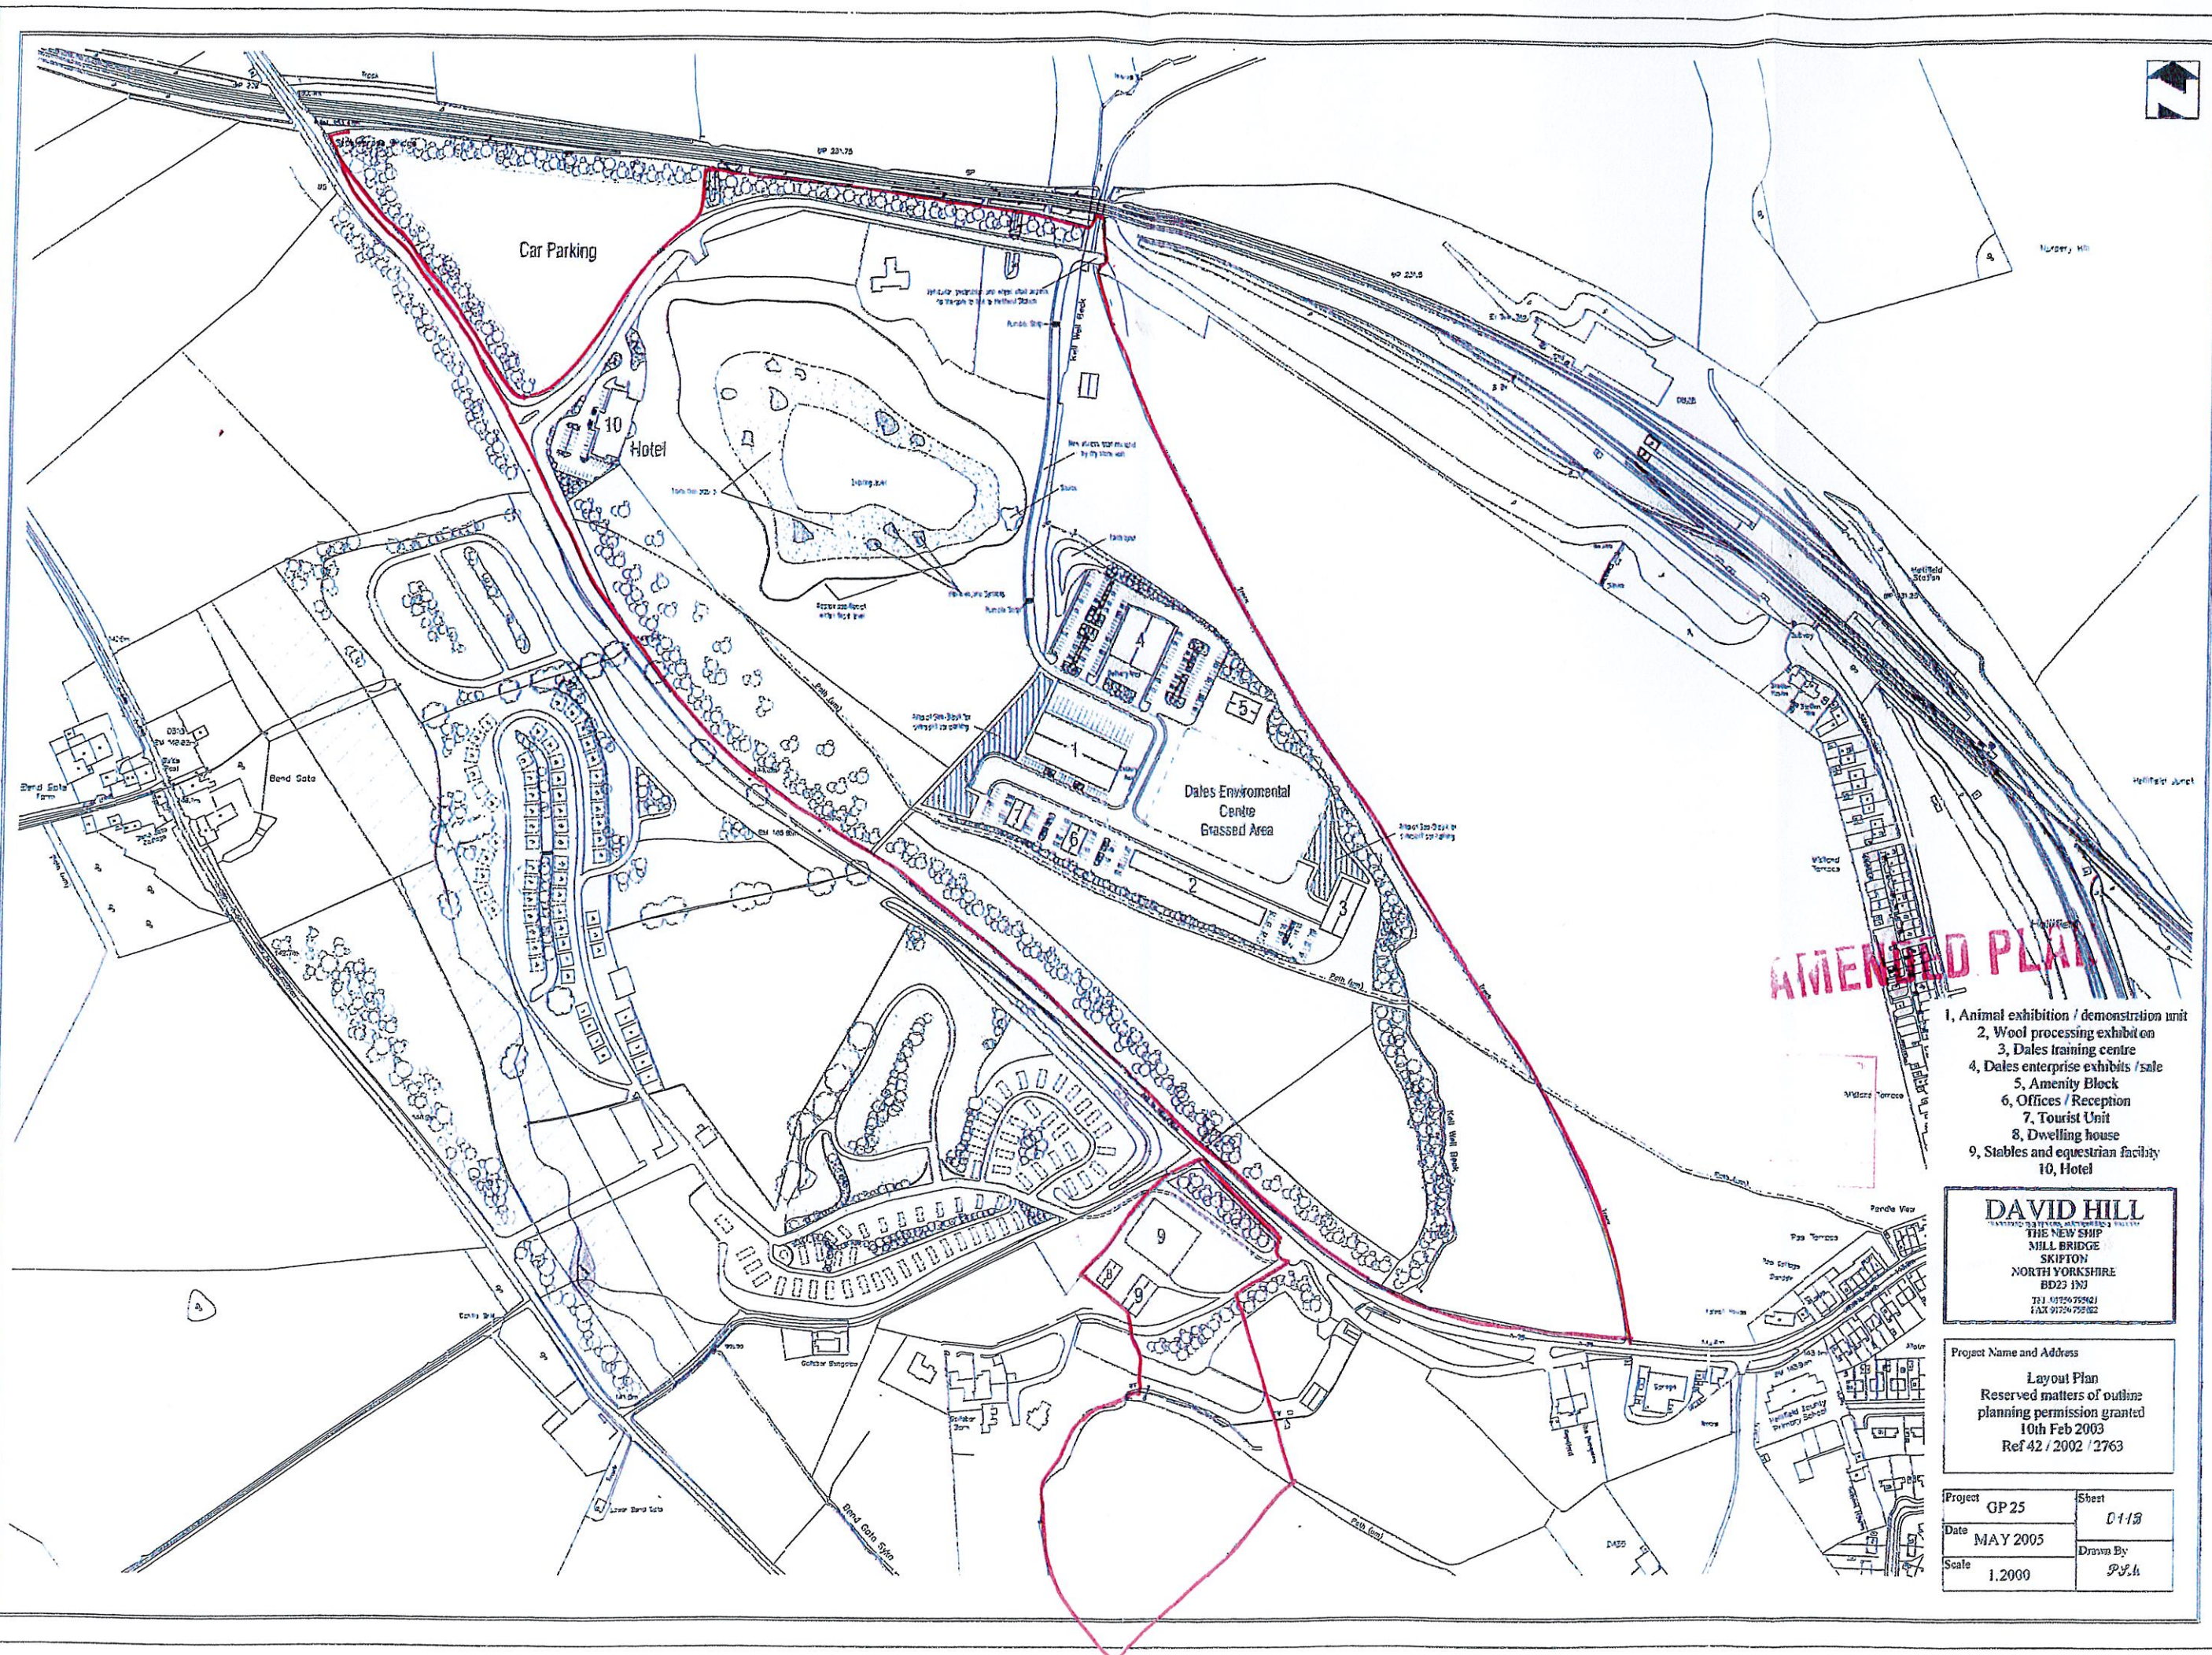

AMENDED PLAN

- 1, Animal exhibition / demonstration unit
- 2, Wool processing exhibition
- 3, Dales training centre
- 4, Dales enterprise exhibits / sale
- 5, Amenity Block
- 6, Offices / Reception
- 7, Tourist Unit
- 8, Dwelling house
- 9, Stables and equestrian facility
- 10, Hotel

DAVID HILL
 LANDSCAPE ARCHITECTS
 THE NEW SHIP
 MILL BRIDGE
 SKIPTON
 NORTH YORKSHIRE
 BD23 1NJ
 TEL: 01756 759421
 FAX: 01756 759422

Project Name and Address

Layout Plan
 Reserved matters of outline
 planning permission granted
 10th Feb 2003
 Ref 42 / 2002 / 2763

Project GP 25

Sheet 01/15

Date MAY 2005

Drawn By

Scale 1:2000

P.S.H.