


File name: \\UK.WSPGROUP.COM\CENTRAL DATA\PROJECTS\70097966 - NYTH - WEST HARROGATE NPIF SCHEME PHASE 2\3 WIP\HW HIGHWAYS\02 DRAWINGS\BEECH GROVE ONE WAY DRAFT.DWG, printed on 17 October 2022 16:17:32, by Blackburn, Jacob

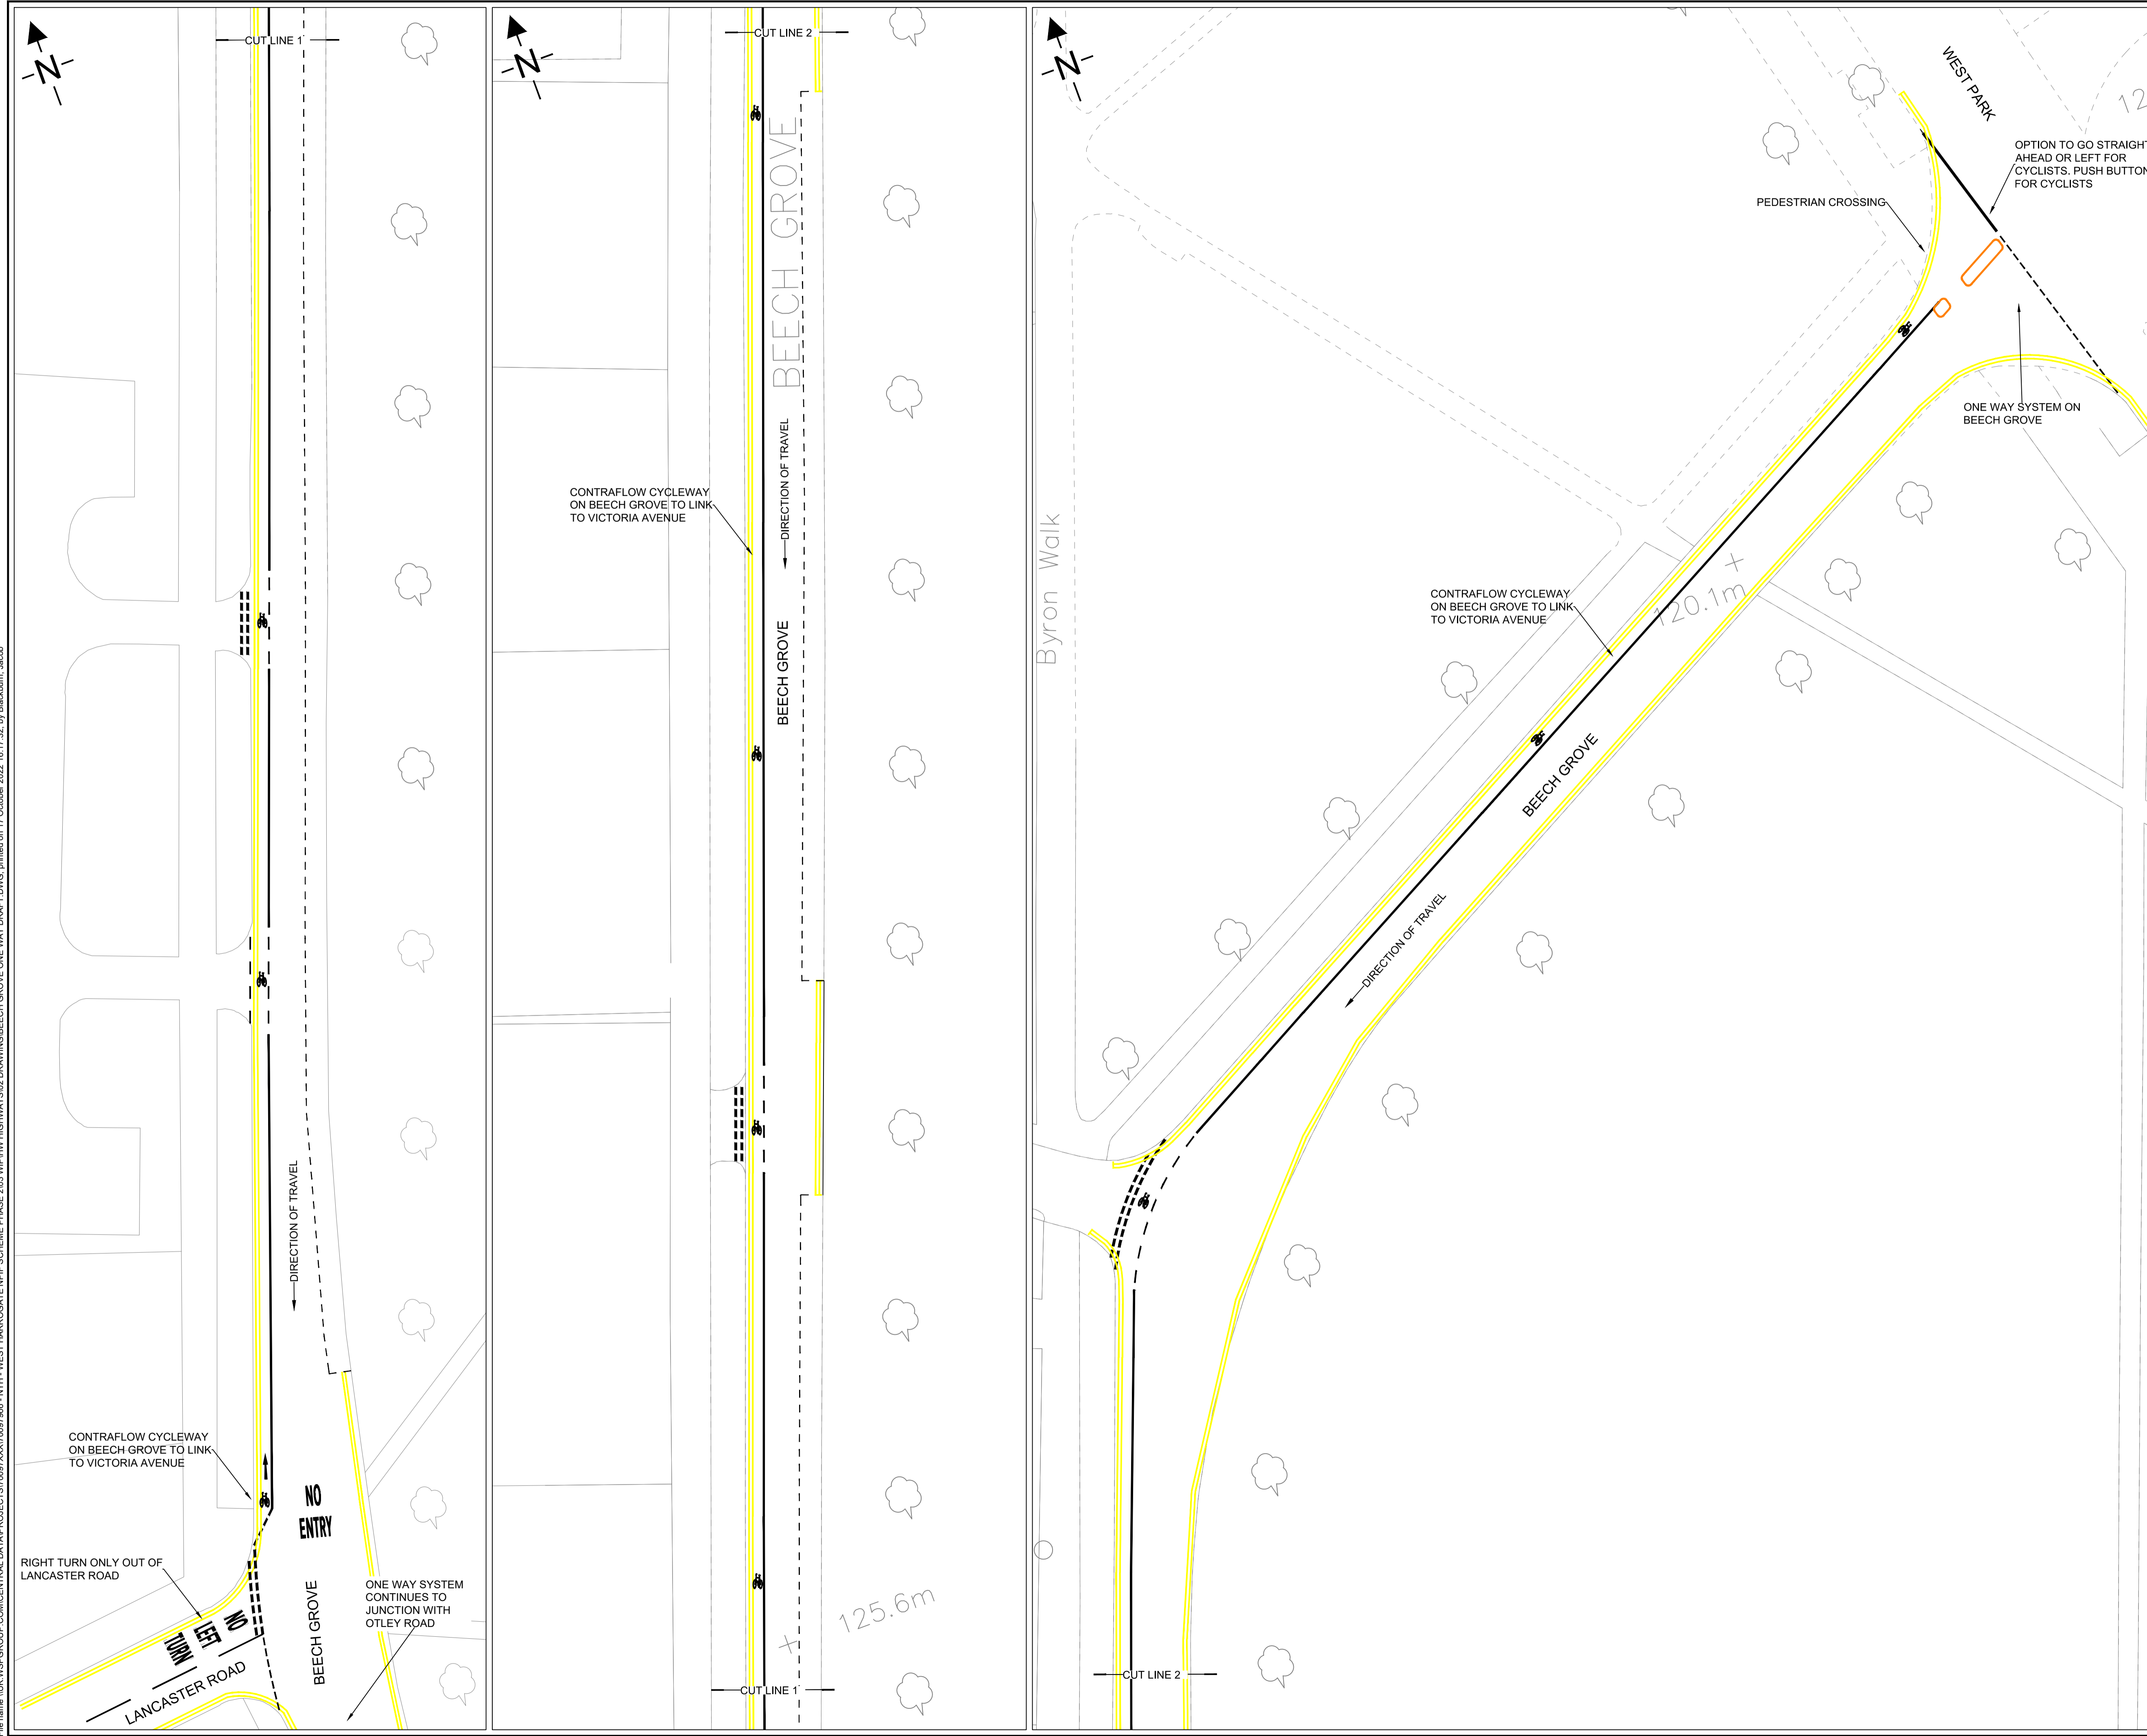

DO NOT SCALE

**NOTES**

1. PROPOSED ONE WAY SYSTEM ON BEECH GROVE. VEHICLES WILL BE ABLE TO TRAVEL SOUTHBOUND ONLY BETWEEN WEST PARK AND OTLEY ROAD. CYCLISTS WILL BE ABLE TO TRAVEL NORTHBOUND ON BEECH GROVE UTILISING THE PROPOSED CONTRAFLOW CYCLE LANE BETWEEN LANCASTER ROAD AND THE WEST PARK JUNCTION. THIS THEN LINKS UP TO THE FUTURE PROPOSALS ON VICTORIA AVENUE. SOUTHBOUND CYCLISTS WILL BE ON THE CARRIAGEWAY ON BEECH GROVE WITH REDUCED TRAFFIC FLOWS DUE TO THE ONE WAY SYSTEM.
2. PARKING BAYS TO REMAIN AS EXISTING.
3. THIS PROPOSAL WOULD BE IMPLEMENTED ALONGSIDE THE VICTORIA ROAD ONE WAY PROPOSAL.

P01	17/20/22	JM	FIRST ISSUE		JB	DM
REV	DATE	BY	DESCRIPTION		CHK	APP

DRAWING STATUS: S2 - FOR INFORMATION



Dale House, Mount View, Standard Way, Northallerton  
DL6 2YD, UK  
wsp.com

CLIENT:



SITE/PROJECT: WEST HARROGATE NPIF PHASE 2

TITLE: OPTION 5: ONE WAY ARRANGEMENT ON BEECH GROVE

SCALE @ A1: NTS	CHECKED: JB	APPROVED: DM
PROJECT NO: 70097966	DESIGNED: JM	DRAWN: JM
		DATE: October 22

DRAWING NO: 70097966-WSP-GEN-XXX-DR-CH-0004	REV: P01
---	----------