


File name: I:\UK\WSP\GROUP\COM\CENTRAL\DATA\PROJECTS\70043022\WSP-GEN-WHS-DR-CH-0001_X005_GENERAL_ARRANGEMENT_NYCC.DWG, printed on 17 October 2022 16:44:43, by Blackburn, Jacob

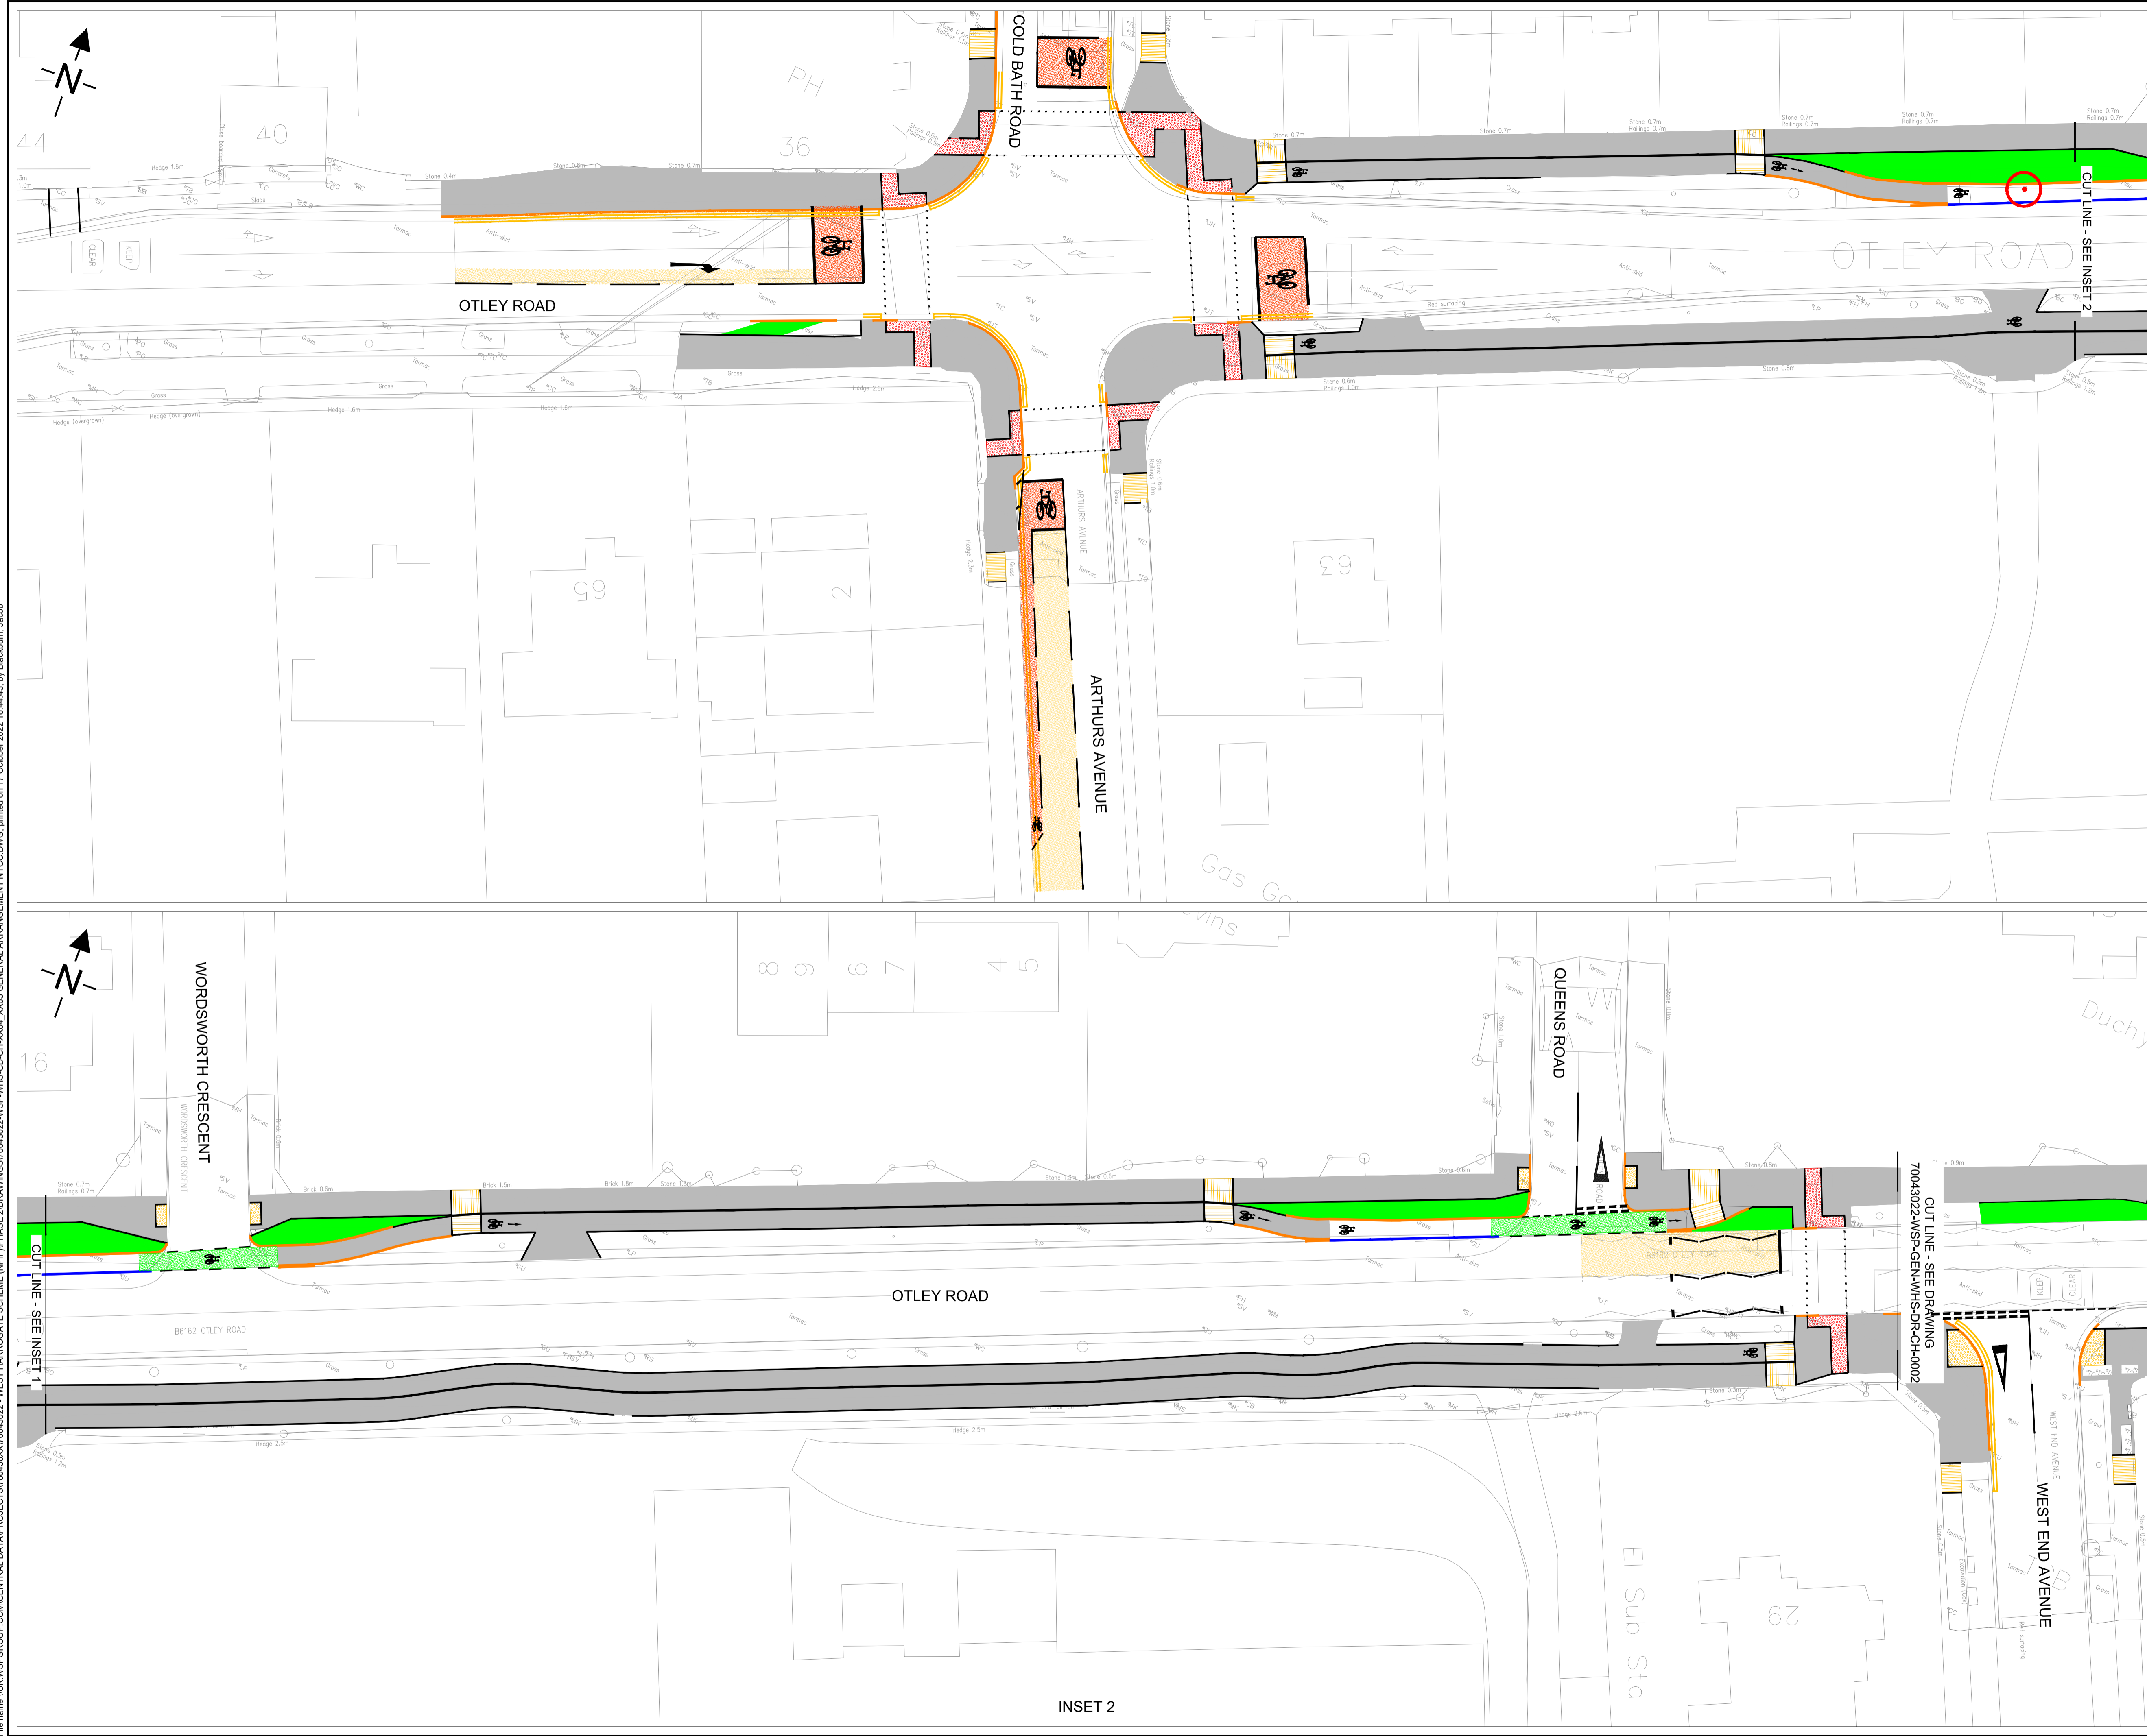

- KEY:**
- PROPOSED NEW FOOTWAY CONSTRUCTION
 - PROPOSED TACTILE PAVING (RED)
 - PROPOSED TACTILE PAVING (BUFF)
 - PROPOSED LADDER AND TRAMLINE (BUFF)
 - PROPOSED NEW KERBLINE
 - PROPOSED CYCLE DEMARCATION KERBS
 - PROPOSED NEW EDGE KERBS
 - REPROFILED VERGE
 - MASS CONCRETE RETAINING WALL
 - TREE TO BE REMOVED

DO NOT SCALE

This map is reproduced from Ordnance Survey material with the permission of Ordnance Survey on behalf of the Controller of Her Majesty's Stationery Office © Crown copyright. Unauthorised reproduction infringes Crown copyright and may lead to prosecution or civil proceedings. North Yorkshire County Council. 100017946 (2022)

REV	DATE	BY	DESCRIPTION	CHK	APP

DRAWING STATUS: **S2 - FOR INFORMATION**

wsp

Dale House, Mount View, Standard Way, Northallerton
DL6 2YD, UK
wsp.com

CLIENT:

**North Yorkshire
County Council**

SITE/PROJECT: **WEST HARROGATE SCHEMES
PHASE 2**

TITLE: **OPTION 1:
THE EXISTING PROPOSAL ON OTLEY ROAD FOR PHASE 2
SHEET 1 OF 2**

SCALE @ A1:	CHECKED:	APPROVED:
1:250	DM	DM
PROJECT NO:	DESIGNED:	DRAWN:
70043022	JB	JB
DRAWING NO:	DATE:	REV:
70043022-WSP-GEN-WHS-DR-CH-0001	02/11/2021	P01

© WSP UK Ltd

INSET 2



- KEY:**
- PROPOSED NEW FOOTWAY CONSTRUCTION
 - PROPOSED TACTILE PAVING (RED)
 - PROPOSED TACTILE PAVING (BUFF)
 - PROPOSED LADDER AND TRAMLINE (BUFF)
 - PROPOSED NEW KERBLINE
 - PROPOSED CYCLE DEMARCATION KERBS
 - PROPOSED NEW EDGE KERBS
 - REPROFILED VERGE
 - MASS CONCRETE RETAINING WALL

DO NOT SCALE

This map is reproduced from Ordnance Survey material with the permission of Ordnance Survey on behalf of the Controller of Her Majesty's Stationery Office © Crown copyright. Unauthorised reproduction infringes Crown copyright and may lead to prosecution or civil proceedings. North Yorkshire County Council. 100017946 (2022)

REV	DATE	BY	DESCRIPTION	CHK	APP

DRAWING STATUS: **S2 - FOR INFORMATION**

Dale House, Mount View, Standard Way, Northallerton
DL6 2YD, UK
wsp.com

CLIENT:

**North Yorkshire
County Council**

SITE/PROJECT: **WEST HARROGATE SCHEMES
PHASE 2**

TITLE: **OPTION 1:
THE EXISTING PROPOSAL ON OTLEY ROAD FOR PHASE 2
SHEET 2 OF 2**

SCALE @ A1: 1:250	CHECKED: DM	APPROVED: DM	
----------------------	----------------	-----------------	--

PROJECT NO: 70043022	DESIGNED: JB	DRAWN: JB	DATE: 02/11/2021
-------------------------	-----------------	--------------	---------------------

DRAWING NO: 70043022-WSP-GEN-WHS-DR-CH-0002	REV: P01
--	-------------

© WSP UK Ltd