


MAP REFERRED TO IN
THE NORTH YORKSHIRE COUNTY COUNCIL (A59 KEX GILL DIVERSION)
COMPULSORY PURCHASE ORDER 2021
PLAN 2 OF 3


THE COMMON SEAL of
 North Yorkshire County Council
 was hereunto affixed
 in the presence of -
 Print Name -
 Authorised officer
 Seal No.....

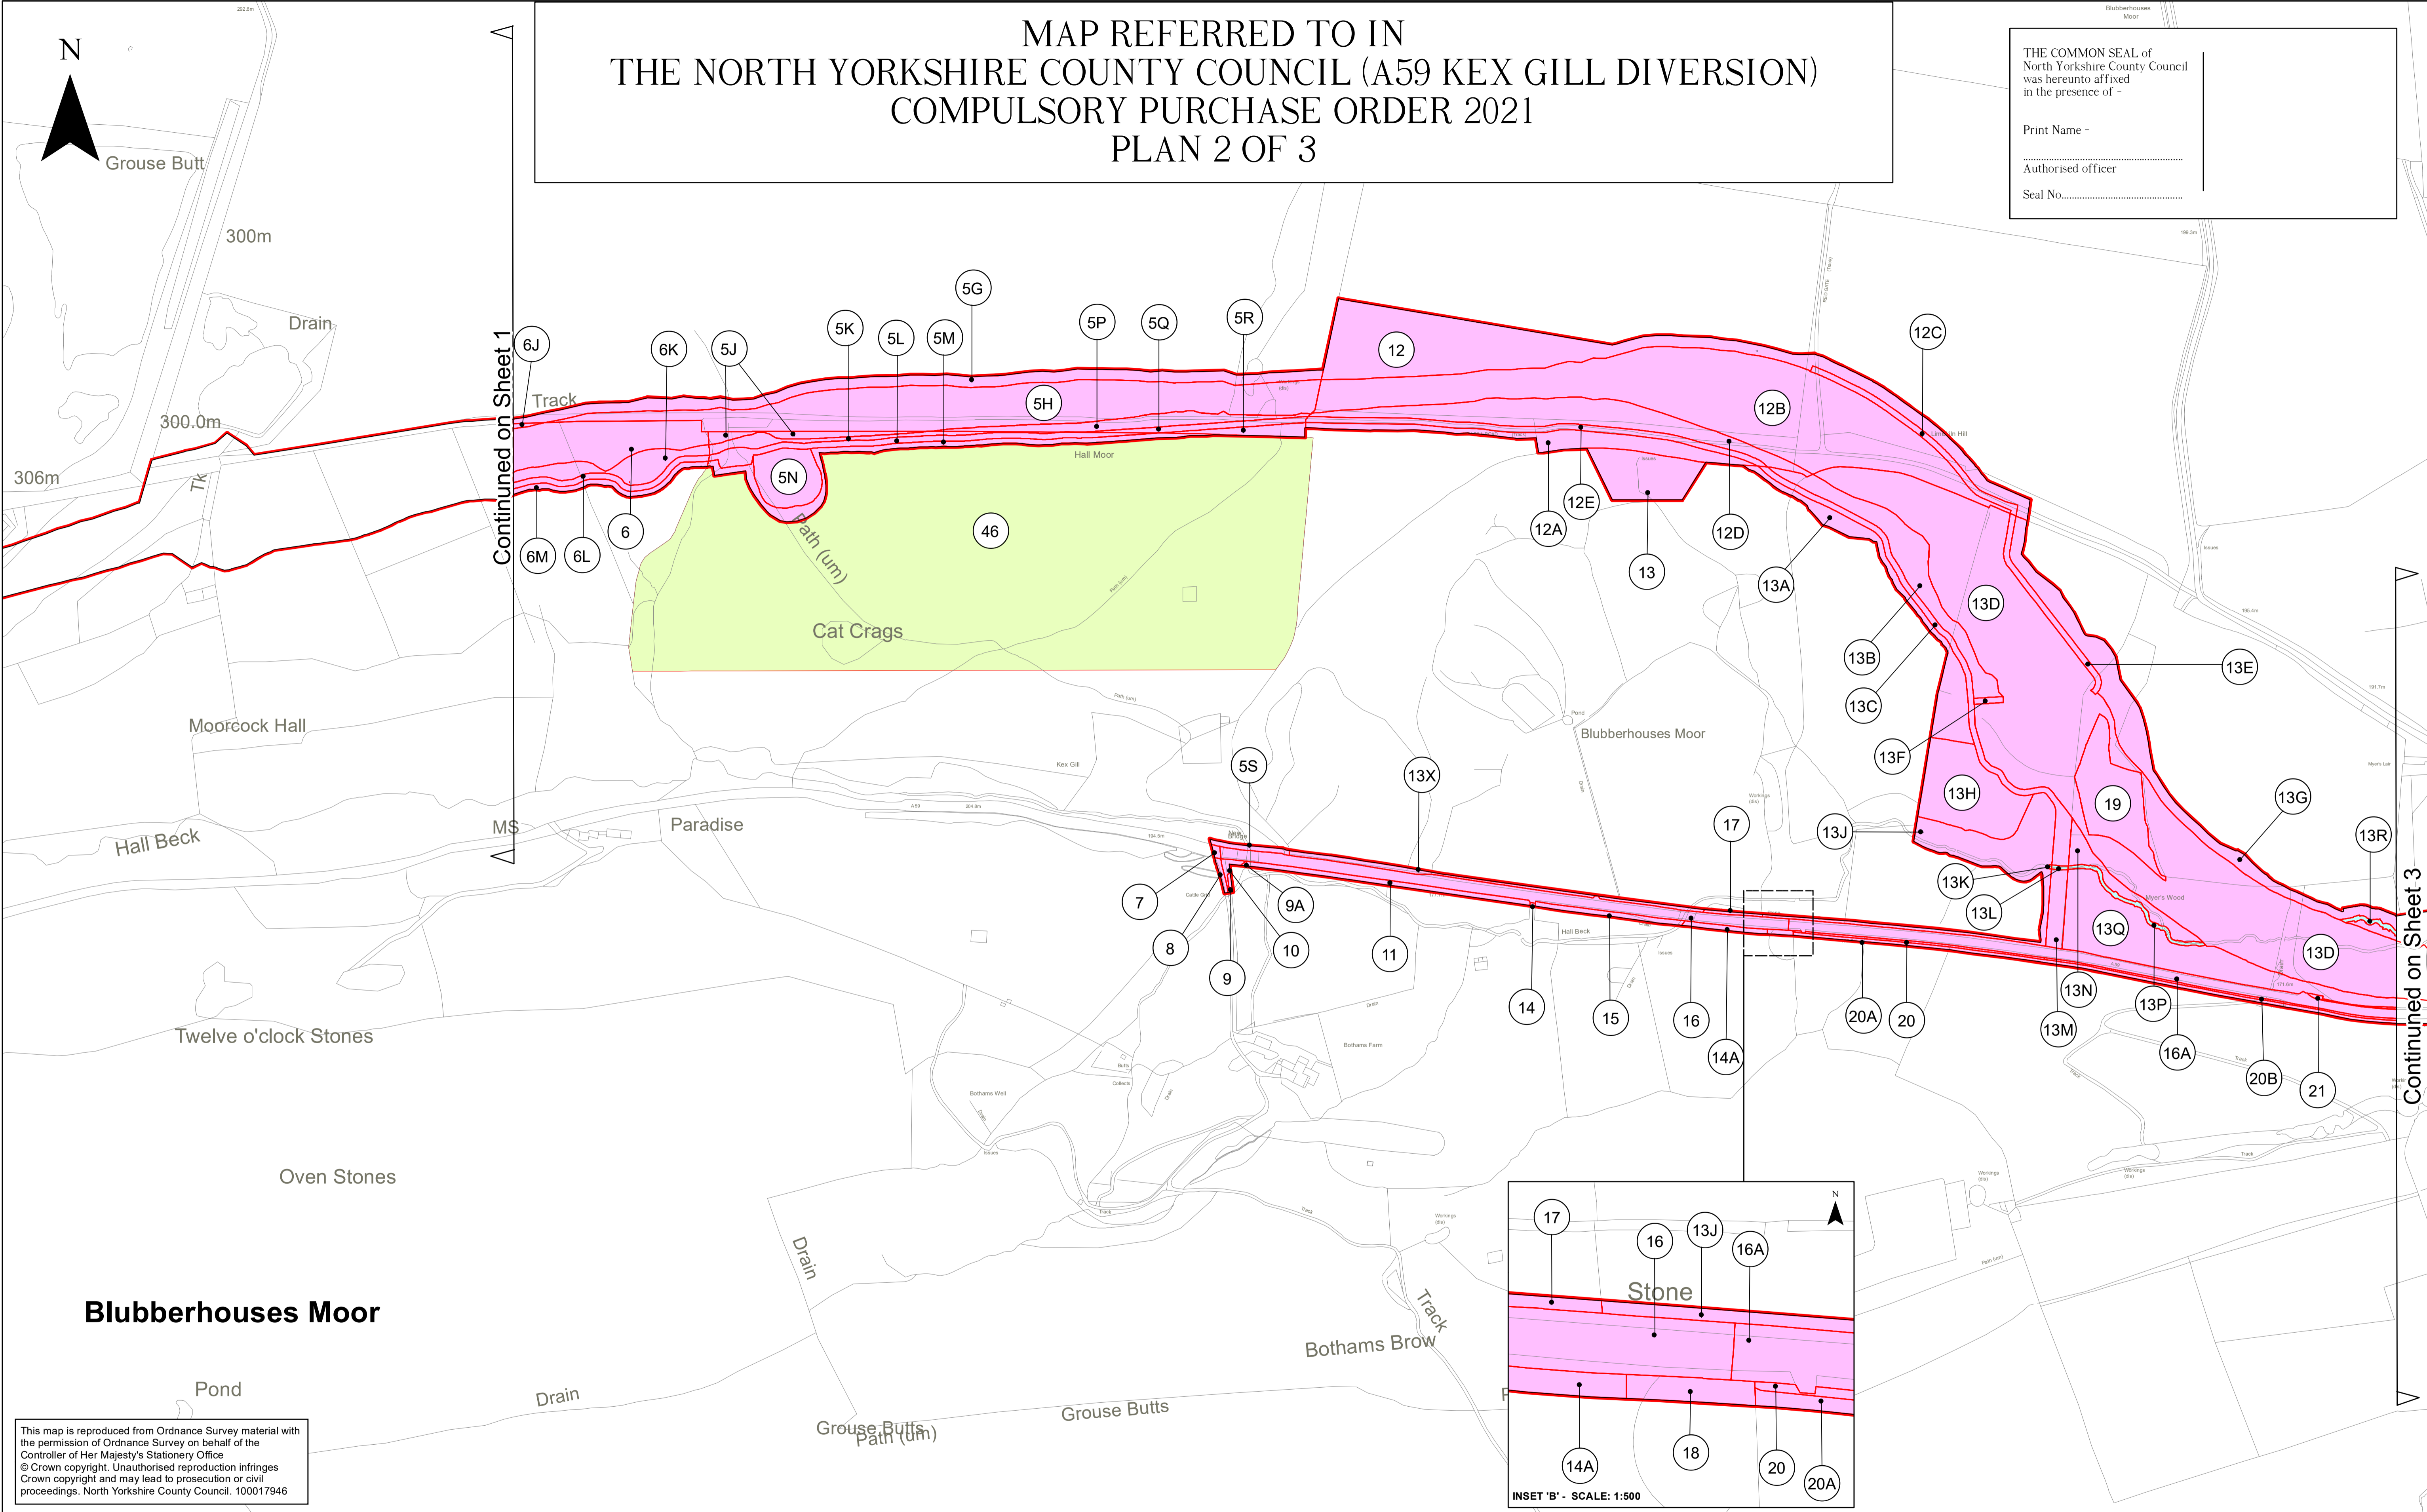

Continued on Sheet 1

Continued on Sheet 3

This map is reproduced from Ordnance Survey material with the permission of Ordnance Survey on behalf of the Controller of Her Majesty's Stationery Office
 © Crown copyright. Unauthorised reproduction infringes Crown copyright and may lead to prosecution or civil proceedings. North Yorkshire County Council. 100017946

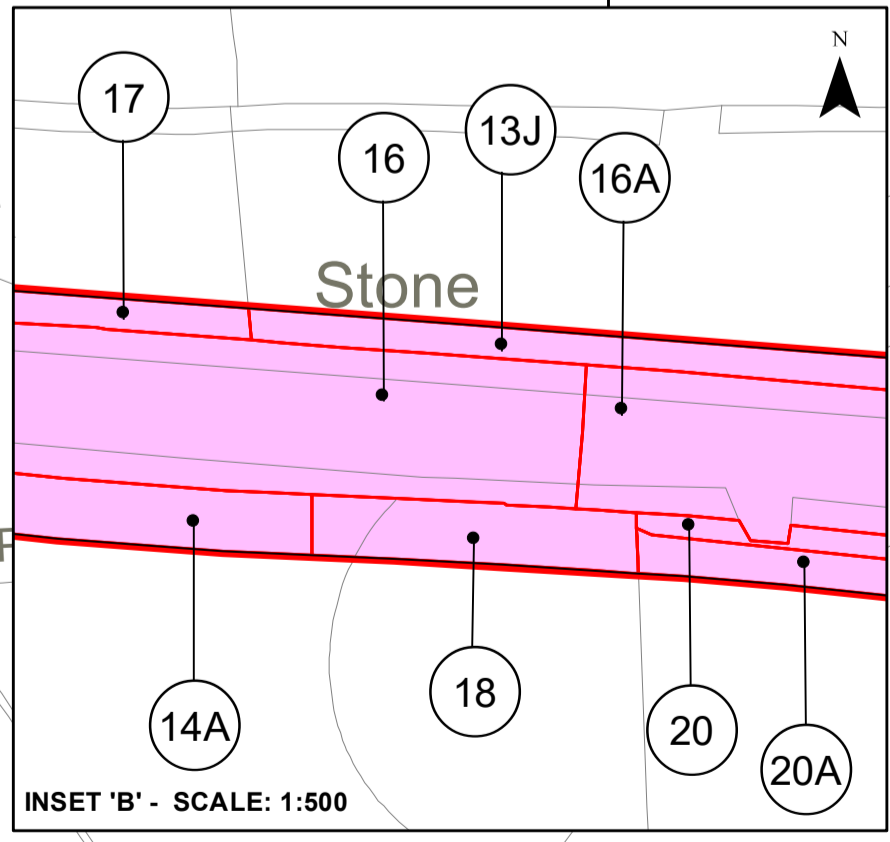

KEY

 CPO Boundary	Land Requirement
	 Land Acquired for Title
	 Title (in exchange for Common Land etc)
	 Land required for Rights

