


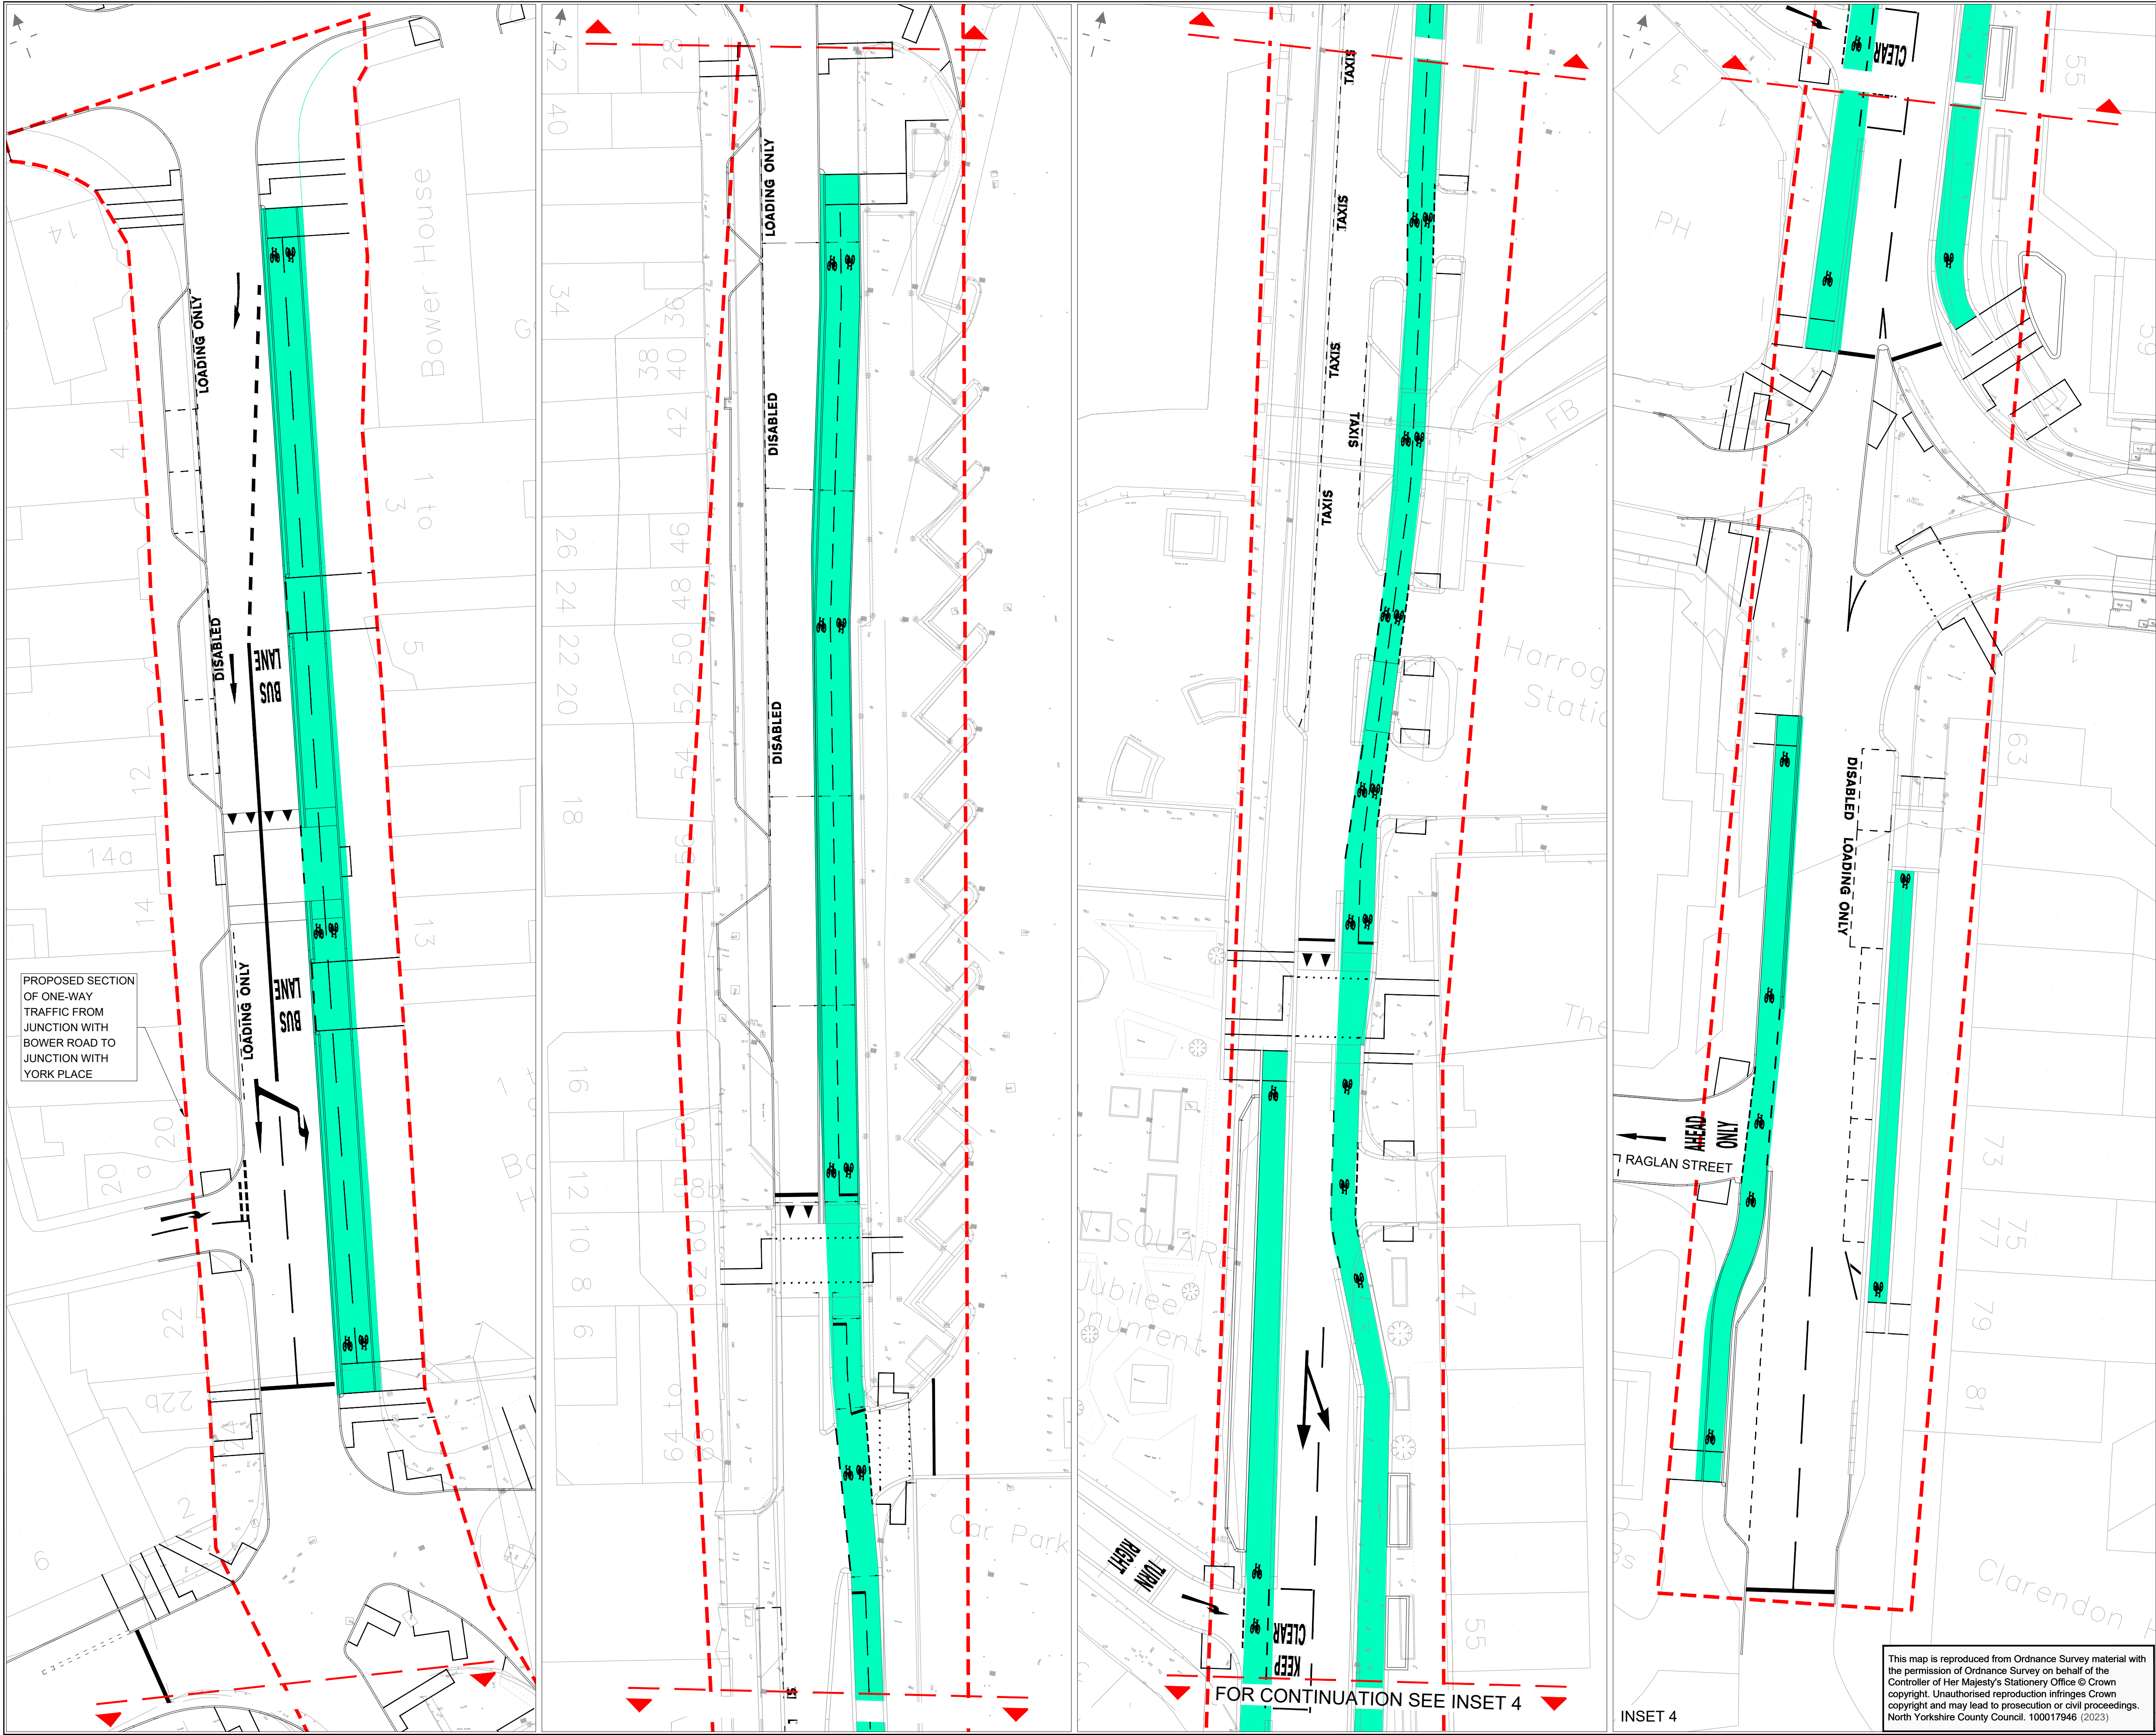

- NOTES:
1. THIS DRAWING IS NOT TO BE USED FOR CONSTRUCTION.
 2. THIS DRAWING IS TO BE READ IN CONJUNCTION WITH THE STATEMENT OF REASONS FOR THE PROPOSED ORDER 'NORTH YORKSHIRE COUNTY COUNCIL (HARROGATE, BURN BRIDGE, PANNAL AND KNARESBOROUGH) (TRAFFIC MANAGEMENT) (NO 1) ORDER 2023'

KEY:

ONE-WAY STREET

CYCLE TRACK INFRASTRUCTURE

PO1	18/01/2023	EI	FIRST ISSUE		JB	DM
REV	DATE	BY	DESCRIPTION		CHK	APP

DRAWING STATUS: S2 - FOR INFORMATION

Dale House, Mount View, Standard Way Business Park,
Northallerton, DL6 2YD, UK
wsp.com

CLIENT:

SITE/PROJECT: HARROGATE TCF

TITLE: STATION PARADE TRAFFIC MANAGEMENT
TRAFFIC REGULATION ORDERS (TRO)

SCALE @ A1: NTS	CHECKED: JB	APPROVED: DM
PROJECT NO: 70089085	DRAWN: EI	DATE: 18/01/2023

DRAWING NO: 70089085-WSP-TCFHGSP-DR-TM-20021	REV: P01
--	----------

© WSP UK Ltd

This map is reproduced from Ordnance Survey material with the permission of Ordnance Survey on behalf of the Controller of Her Majesty's Stationery Office © Crown copyright. Unauthorised reproduction infringes Crown copyright and may lead to prosecution or civil proceedings. North Yorkshire County Council. 100017946 (2023)

FOR CONTINUATION SEE INSET 4

INSET 4