


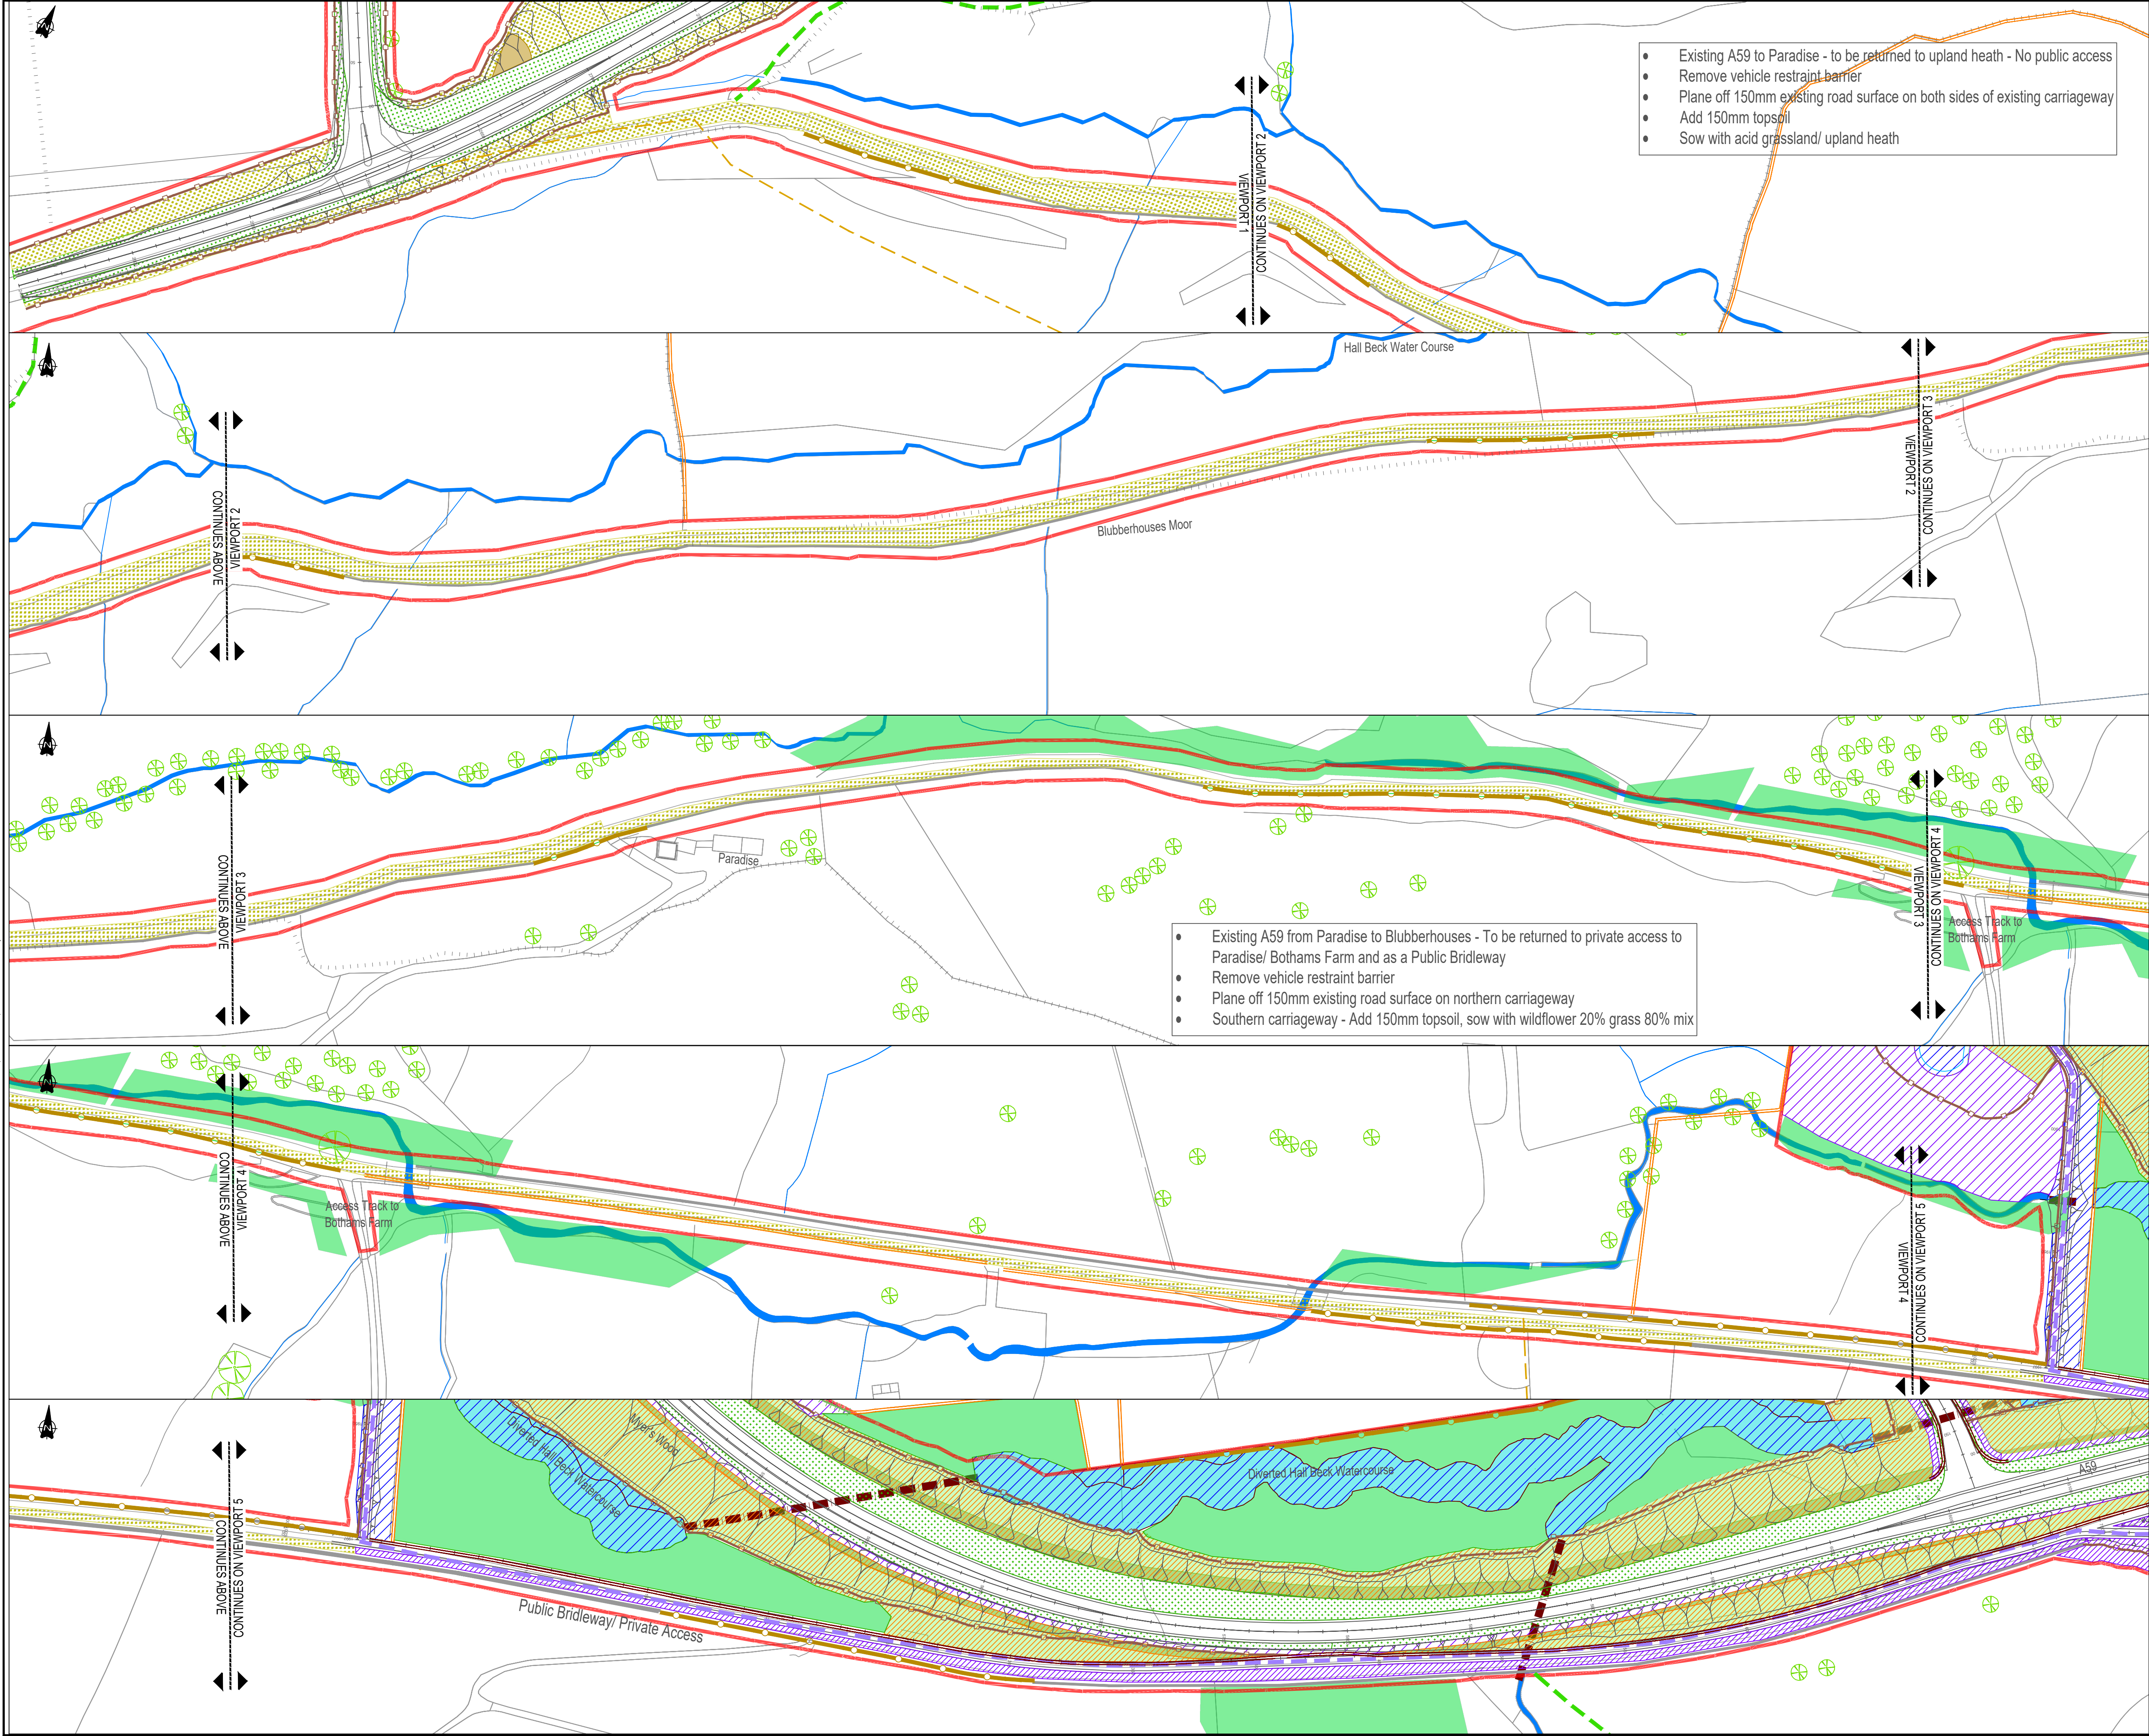

Existing Features

To Be Retained

Red Line Boundary

Existing Trees

Existing Woodland

Stone Wall

Timber Post and Stock Proof Fence

Timber Post and Rail Fence

Existing Gate

Watercourse

Timber Post and Stock Proof Fence and Stone Wall

Dry Stone Wall (See Note*)

Retaining Wall

Maintenance Field Gate

Field Gate

Pedestrian Gate (Self Closing with Latch Detail)

Maintenance Stile (Temporary)

PRoW Stile

Timber Post and Stock Proof Fence

Timber Post and Four Rail Fence

Protective Fencing (Temporary)

Attenuation Pond

Hall Beck Diversion

Underground Culvert

DO NOT SCALE

Proposed Vegetation Types

Broadleaved Deciduous Woodland

Wet Woodland

Woodland Edge Mix

Specimen Trees

Scrub

G1 Highway Verge (Mown to maintain height of 0.26)

G2 Wildflower and Grass Meadow for Acid Soils

G3 Acid Grassland/Upland Heath Mix with added Heather (Heather to be supplied by local land owner)

G4 Wet Grassland (For use alongside new watercourse and within Attenuation Pond)

G5 Wildflower and Grass Meadow Mix for Neutral Soils

G6 Woodland Wildflower and Grass Meadow Mix

Rock Outcrops

Public Rights of Way - Footpath

Public Rights of Way - Bridleway

Unsurfaced Unclassified Roads /Permissive Route

Six Dales Way (National Trail)

Special Area Boundary

Tree Protection Order

P07	30/09/2019	LA	DRG UPDATED IN ACCORDANCE WITH HIGHWAY DESIGN AND FENCING DESIGN	-	-
P06	09/09/2019	LA	DRG UPDATED IN ACCORDANCE WITH ECOLOGY AND LAND OWNERSHIP CONSULTATION AND WITH ARBOROLOGY SURVEY	-	-
P05	02/09/2019	LA	DRG UPDATED IN ACCORDANCE WITH HIGHWAY DESIGN 29/08/2019	-	-
P04	19/08/2019	LA	DRG UPDATED IN ACCORDANCE WITH DRAINAGE PROPOSAL ISSUE DATE 19/08/2019, HALL BECK DIVERSION PROPOSAL ISSUE DATE AND FOLLOWING CONSULTATION WITH ECOLOGY 15/08/2019-	-	-
P03	12/08/2019	LA	DRG UPDATED IN ACCORDANCE WITH HIGHWAY DESIGN ISSUE DATE 26/07/2019-	-	-
REV	DATE	BY	DESCRIPTION	CHK	APP

DRAWING STATUS: S2 - FOR INFORMATION

wsp

Queen Street, Manchester, M2 5JB, UK

T+ 44 (0) 161 832 4542

wsp.com

CLIENT:

North Yorkshire County Council

DESIGNER:

wsp

SITE/PROJECT:

A59 KEX GILL DIVERSION

TITLE:

Landscape Mitigation (Sheet 9 of 10)

SCALE @ A0:

NOT TO SCALE

CHECKED:

-

APPROVED:

RMT

PROJECT NO:

70049554

DESIGNED:

SF

DRAWN:

LA

DATE:

30/09/2019

DRAWING NO:

NYKGDD-WSP-ELS-SG-DR-LE-00009

REV:

P07

© WSP UK Ltd