


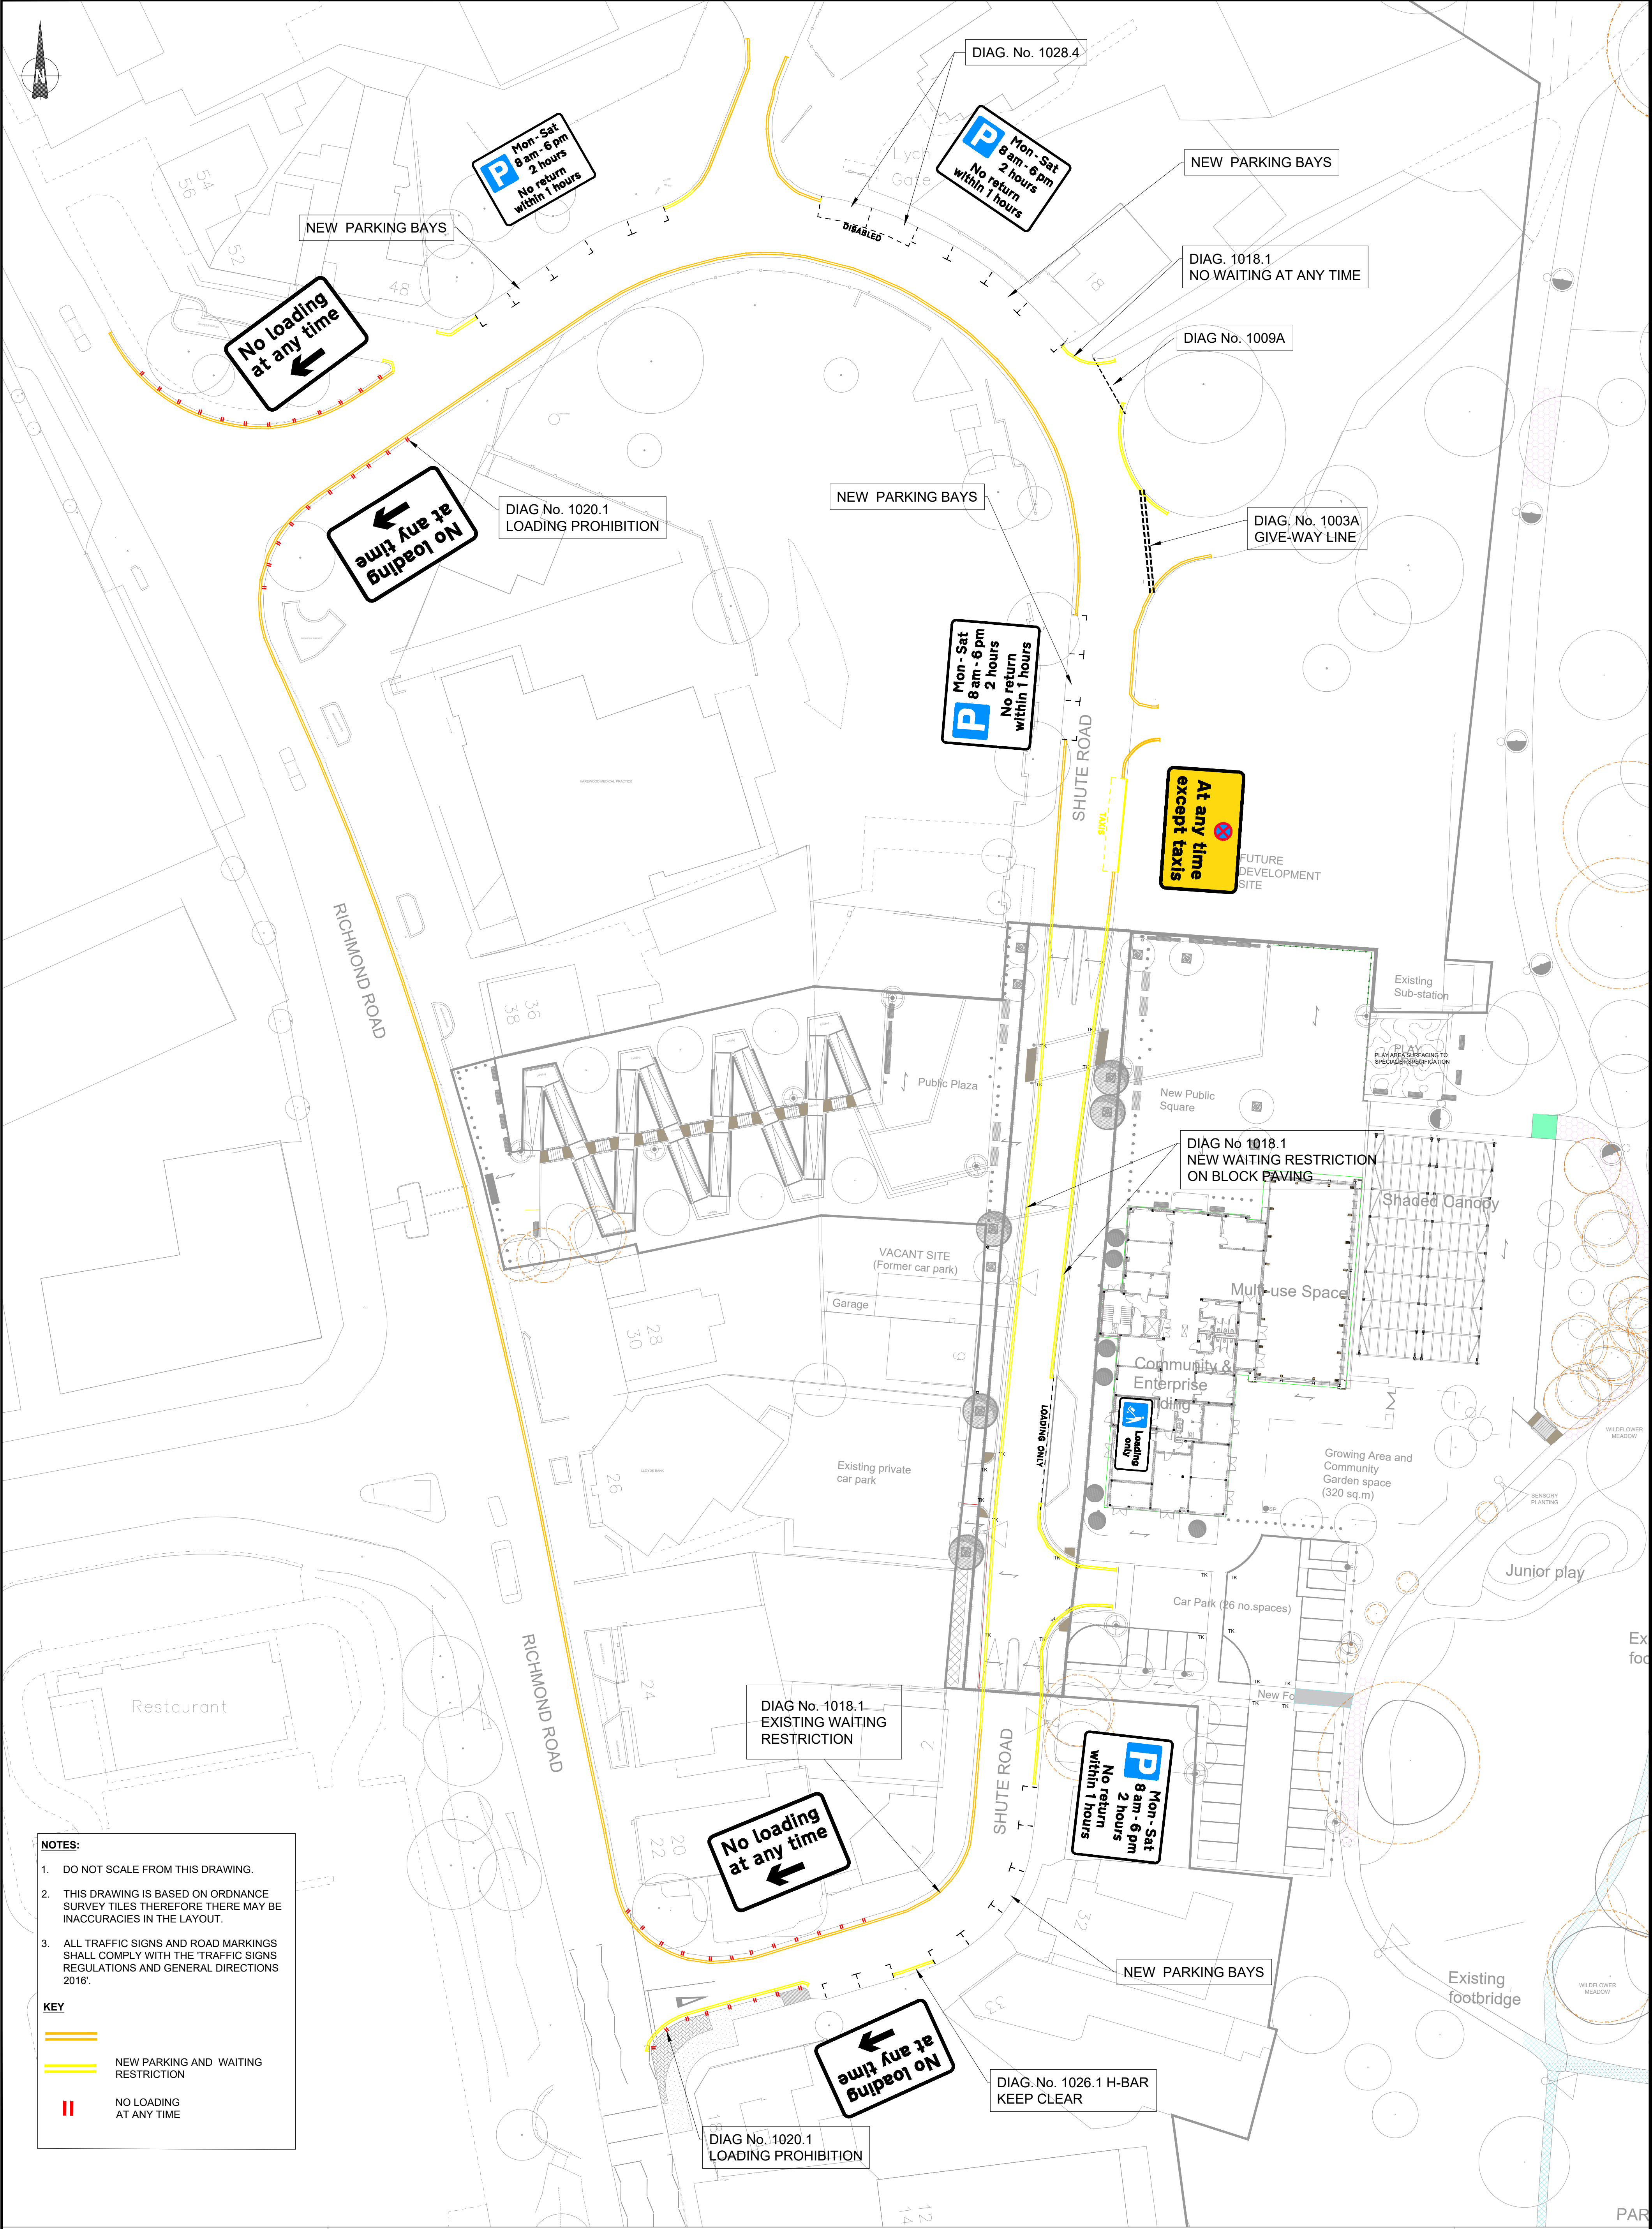

NOTES:

1. DO NOT SCALE FROM THIS DRAWING.

2. THIS DRAWING IS BASED ON ORDNANCE SURVEY TILES THEREFORE THERE MAY BE INACCURACIES IN THE LAYOUT.

3. ALL TRAFFIC SIGNS AND ROAD MARKINGS SHALL COMPLY WITH THE 'TRAFFIC SIGNS REGULATIONS AND GENERAL DIRECTIONS 2016'.

KEY

NEW PARKING AND WAITING RESTRICTION

NO LOADING AT ANY TIME



Karl Battersby : Corporate Director of Environment

SCHEME NAME. CATTERICK LUF PROJECT

Drawing Title. SHUTE ROAD PARKING LAYOUT FOR CONSULTATION

AREA:	1 Richmond
DATE:	JAN 2025
SCALE:	AS SHOWN
Drg.No.	NY2205-APP-PARKING LAYOUT