


File name: \\UK-WSP\GROUP\COM\CENTRAL DATA\PROJECTS\70089085-WSP-TCFHGTRO-DR-PW-10002 - TCF HARROGATE - REDSIGN\DD03\WPHY\HIGHWAYS\REFSYX - 25 TRO.DWG, printed on 13 August 2025 16:22:13, by Blackburn, Emily

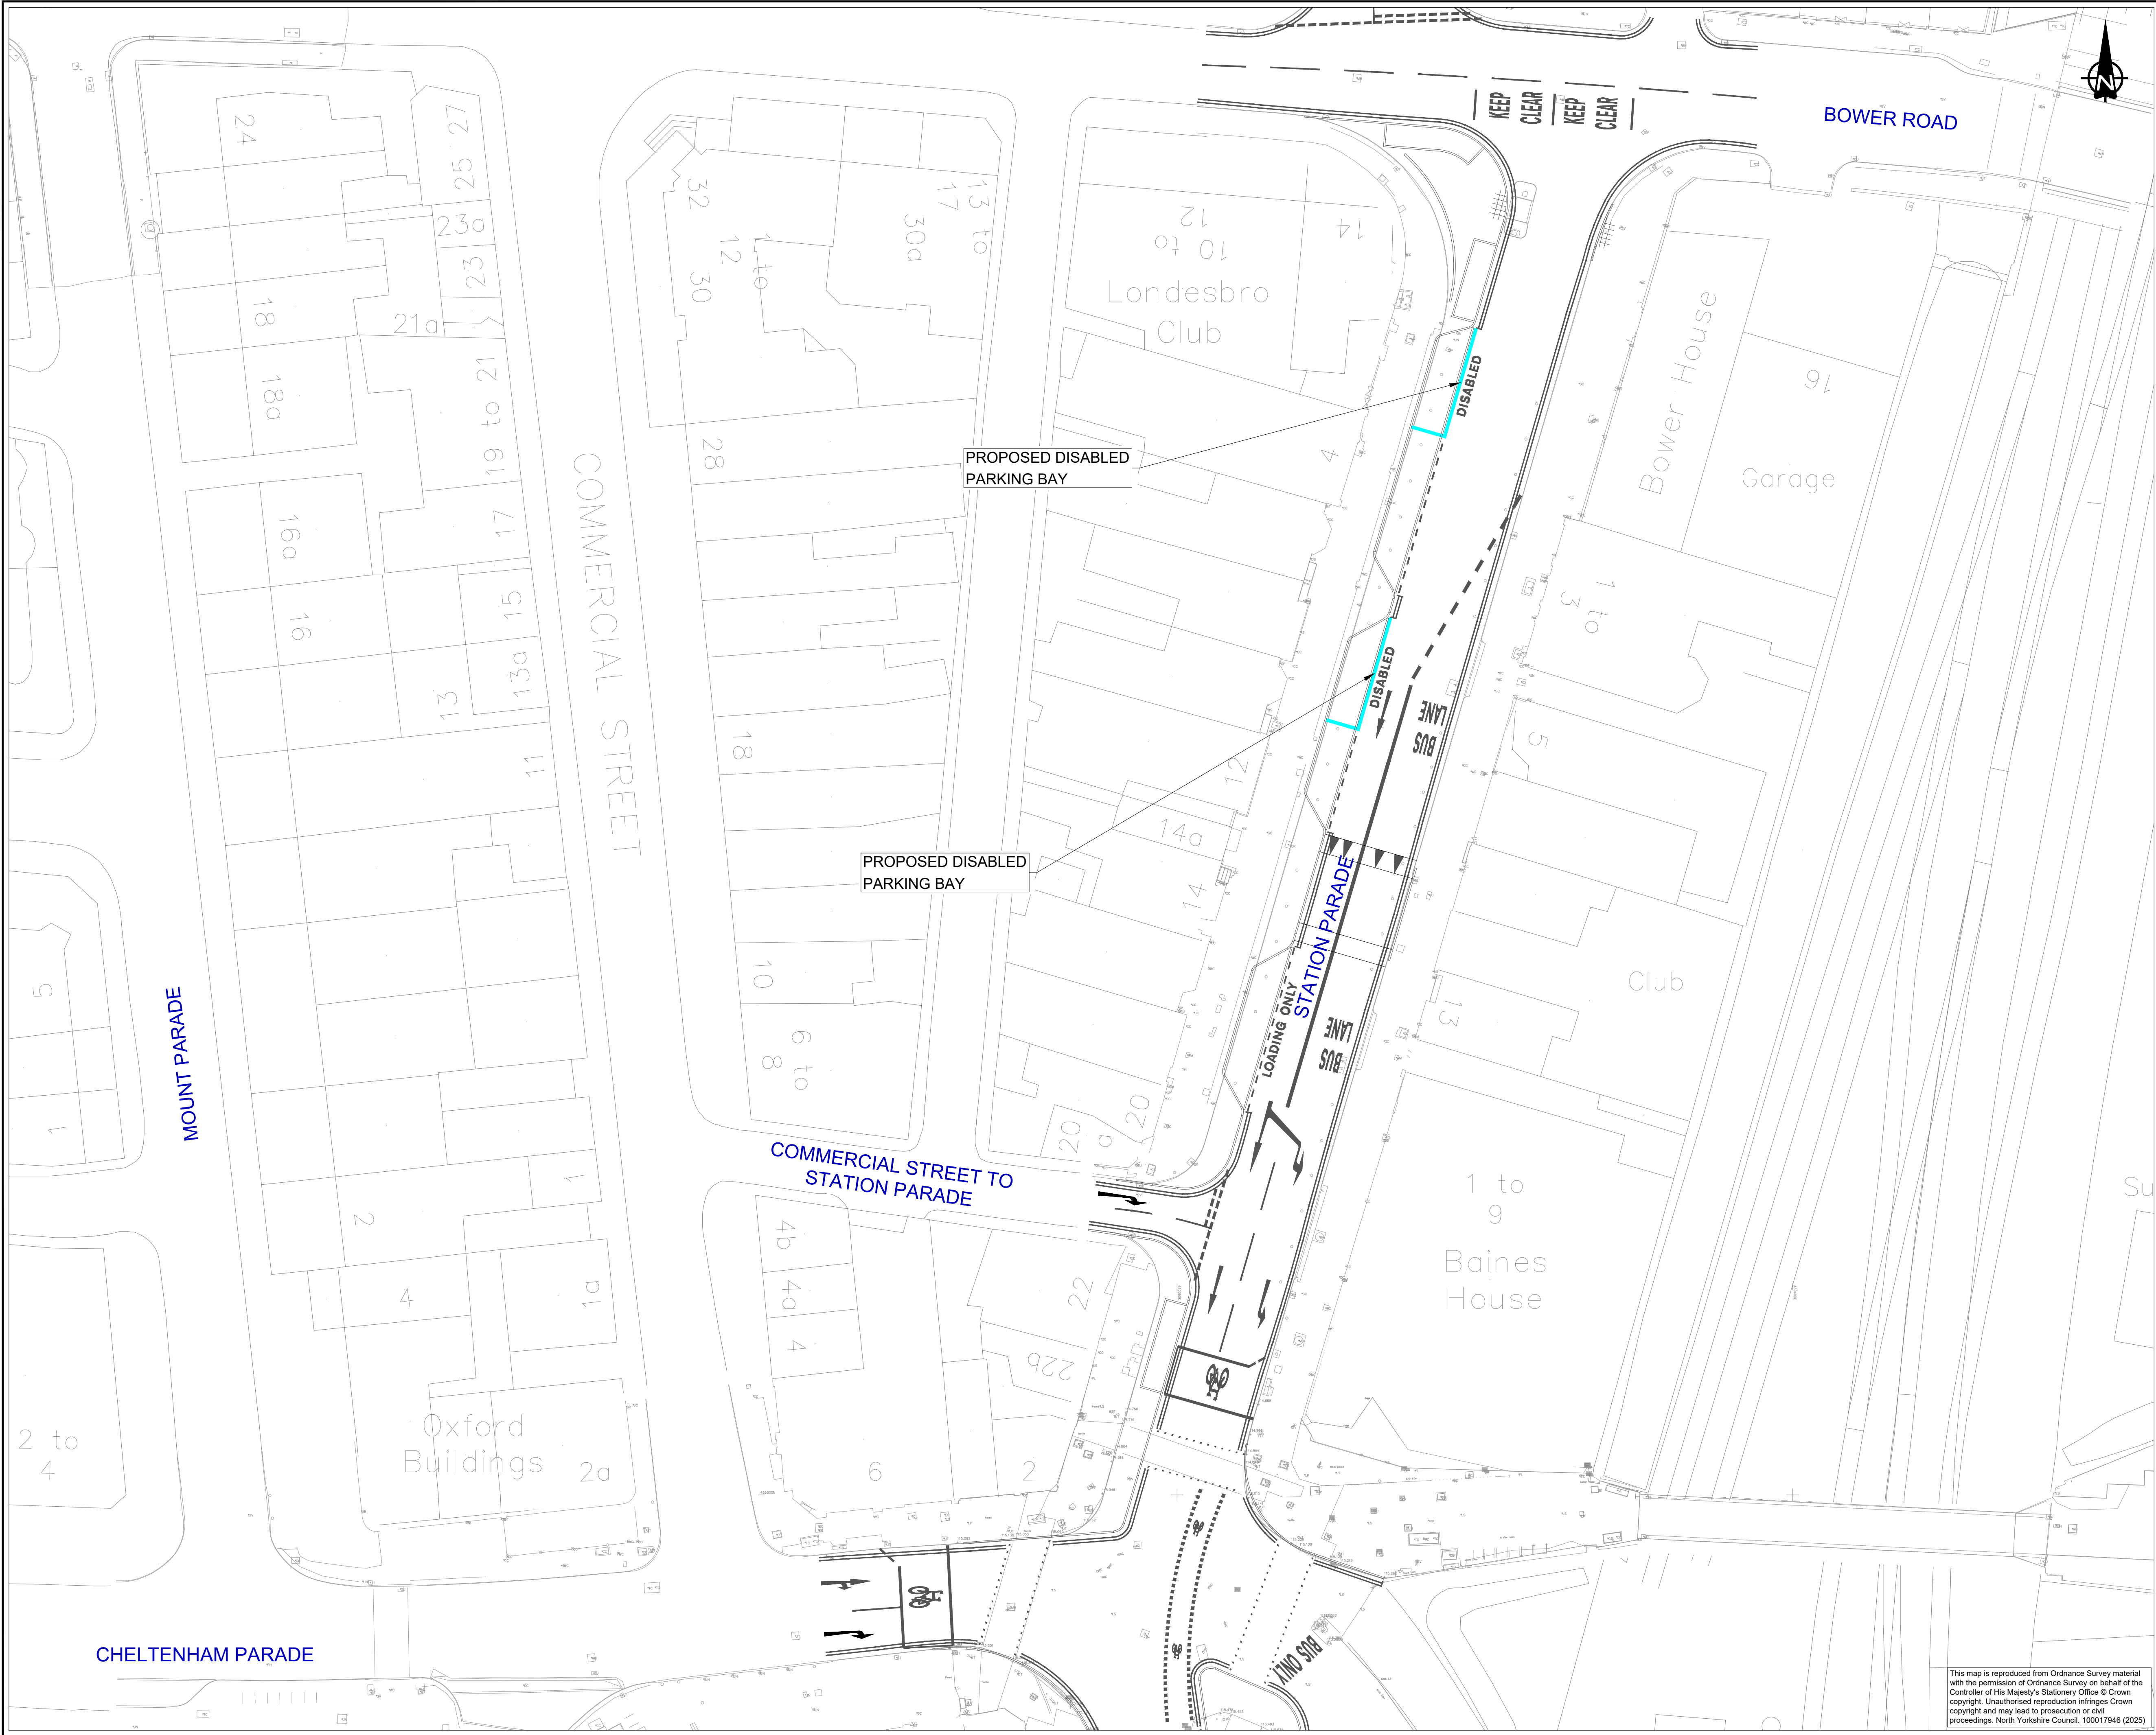

DO NOT SCALE

NOTES:

1.

THIS DRAWING IS NOT TO BE USED FOR CONSTRUCTION.

KEY:

DISABLED PARKING BAY

02.567.51012.5m

SCALE 1 : 250

|     |            |    |                                  |     |     |
|-----|------------|----|----------------------------------|-----|-----|
| PO3 | 08/08/2025 | EB | UPDATE TO BUS LANE EXTENT        | JB  | JB  |
| PO2 | 11/07/2025 | EB | REMOVAL OF LOADING BAY EAST SIDE | JB  | JB  |
| PO1 | 31/05/2024 | OS | FIRST ISSUE                      | EI  | JB  |
| REV | DATE       | BY | DESCRIPTION                      | CHK | APP |

DRAWING STATUS:

S2 - FOR INFORMATION

wsp

Dale House, Mount View, Standard Way Business Park, Northallerton, DL6 2YD, UK  
T+ 44 (0) TBC  
wsp.com

CLIENT:

NORTH YORKSHIRE COUNCIL

SITE/PROJECT:

HARROGATE TCF

TITLE:

STATION PARADE NORTH  
DISABLED PARKING BAYS TRAFFIC  
REGULATION ORDERS (TRO)

|             |            |           |            |           |            |
|-------------|------------|-----------|------------|-----------|------------|
| SCALE @ A1: | 1:250      | CHECKED:  | EI         | APPROVED: | JB         |
| PROJECT NO: | 70089085   | DESIGNED: | OS         | DRAWN:    | OS         |
| DATE:       | 31/05/2024 | DATE:     | 31/05/2024 | DATE:     | 31/05/2024 |

|             |                                   |      |     |
|-------------|-----------------------------------|------|-----|
| DRAWING NO: | 70089085-WSP-TCFHGTRO-DR-PW-10002 | REV: | P03 |
|-------------|-----------------------------------|------|-----|

© WSP UK Ltd

This map is reproduced from Ordnance Survey material with the permission of Ordnance Survey on behalf of the Controller of His Majesty's Stationery Office © Crown copyright. Unauthorised reproduction infringes Crown copyright and may lead to prosecution or civil proceedings. North Yorkshire Council, 100017946 (2025)