


File name: \\UK-WSPGROUP\COM\CENTRAL\DATA\PROJECTS\10089085\10089085-TCF HARROGATE - REDSIGN\DD03\WIP\PH\HIGHWAYS\REFS\X - TRODING\planned on 18 July 2025 16:14:33 by Bladburn, Emily

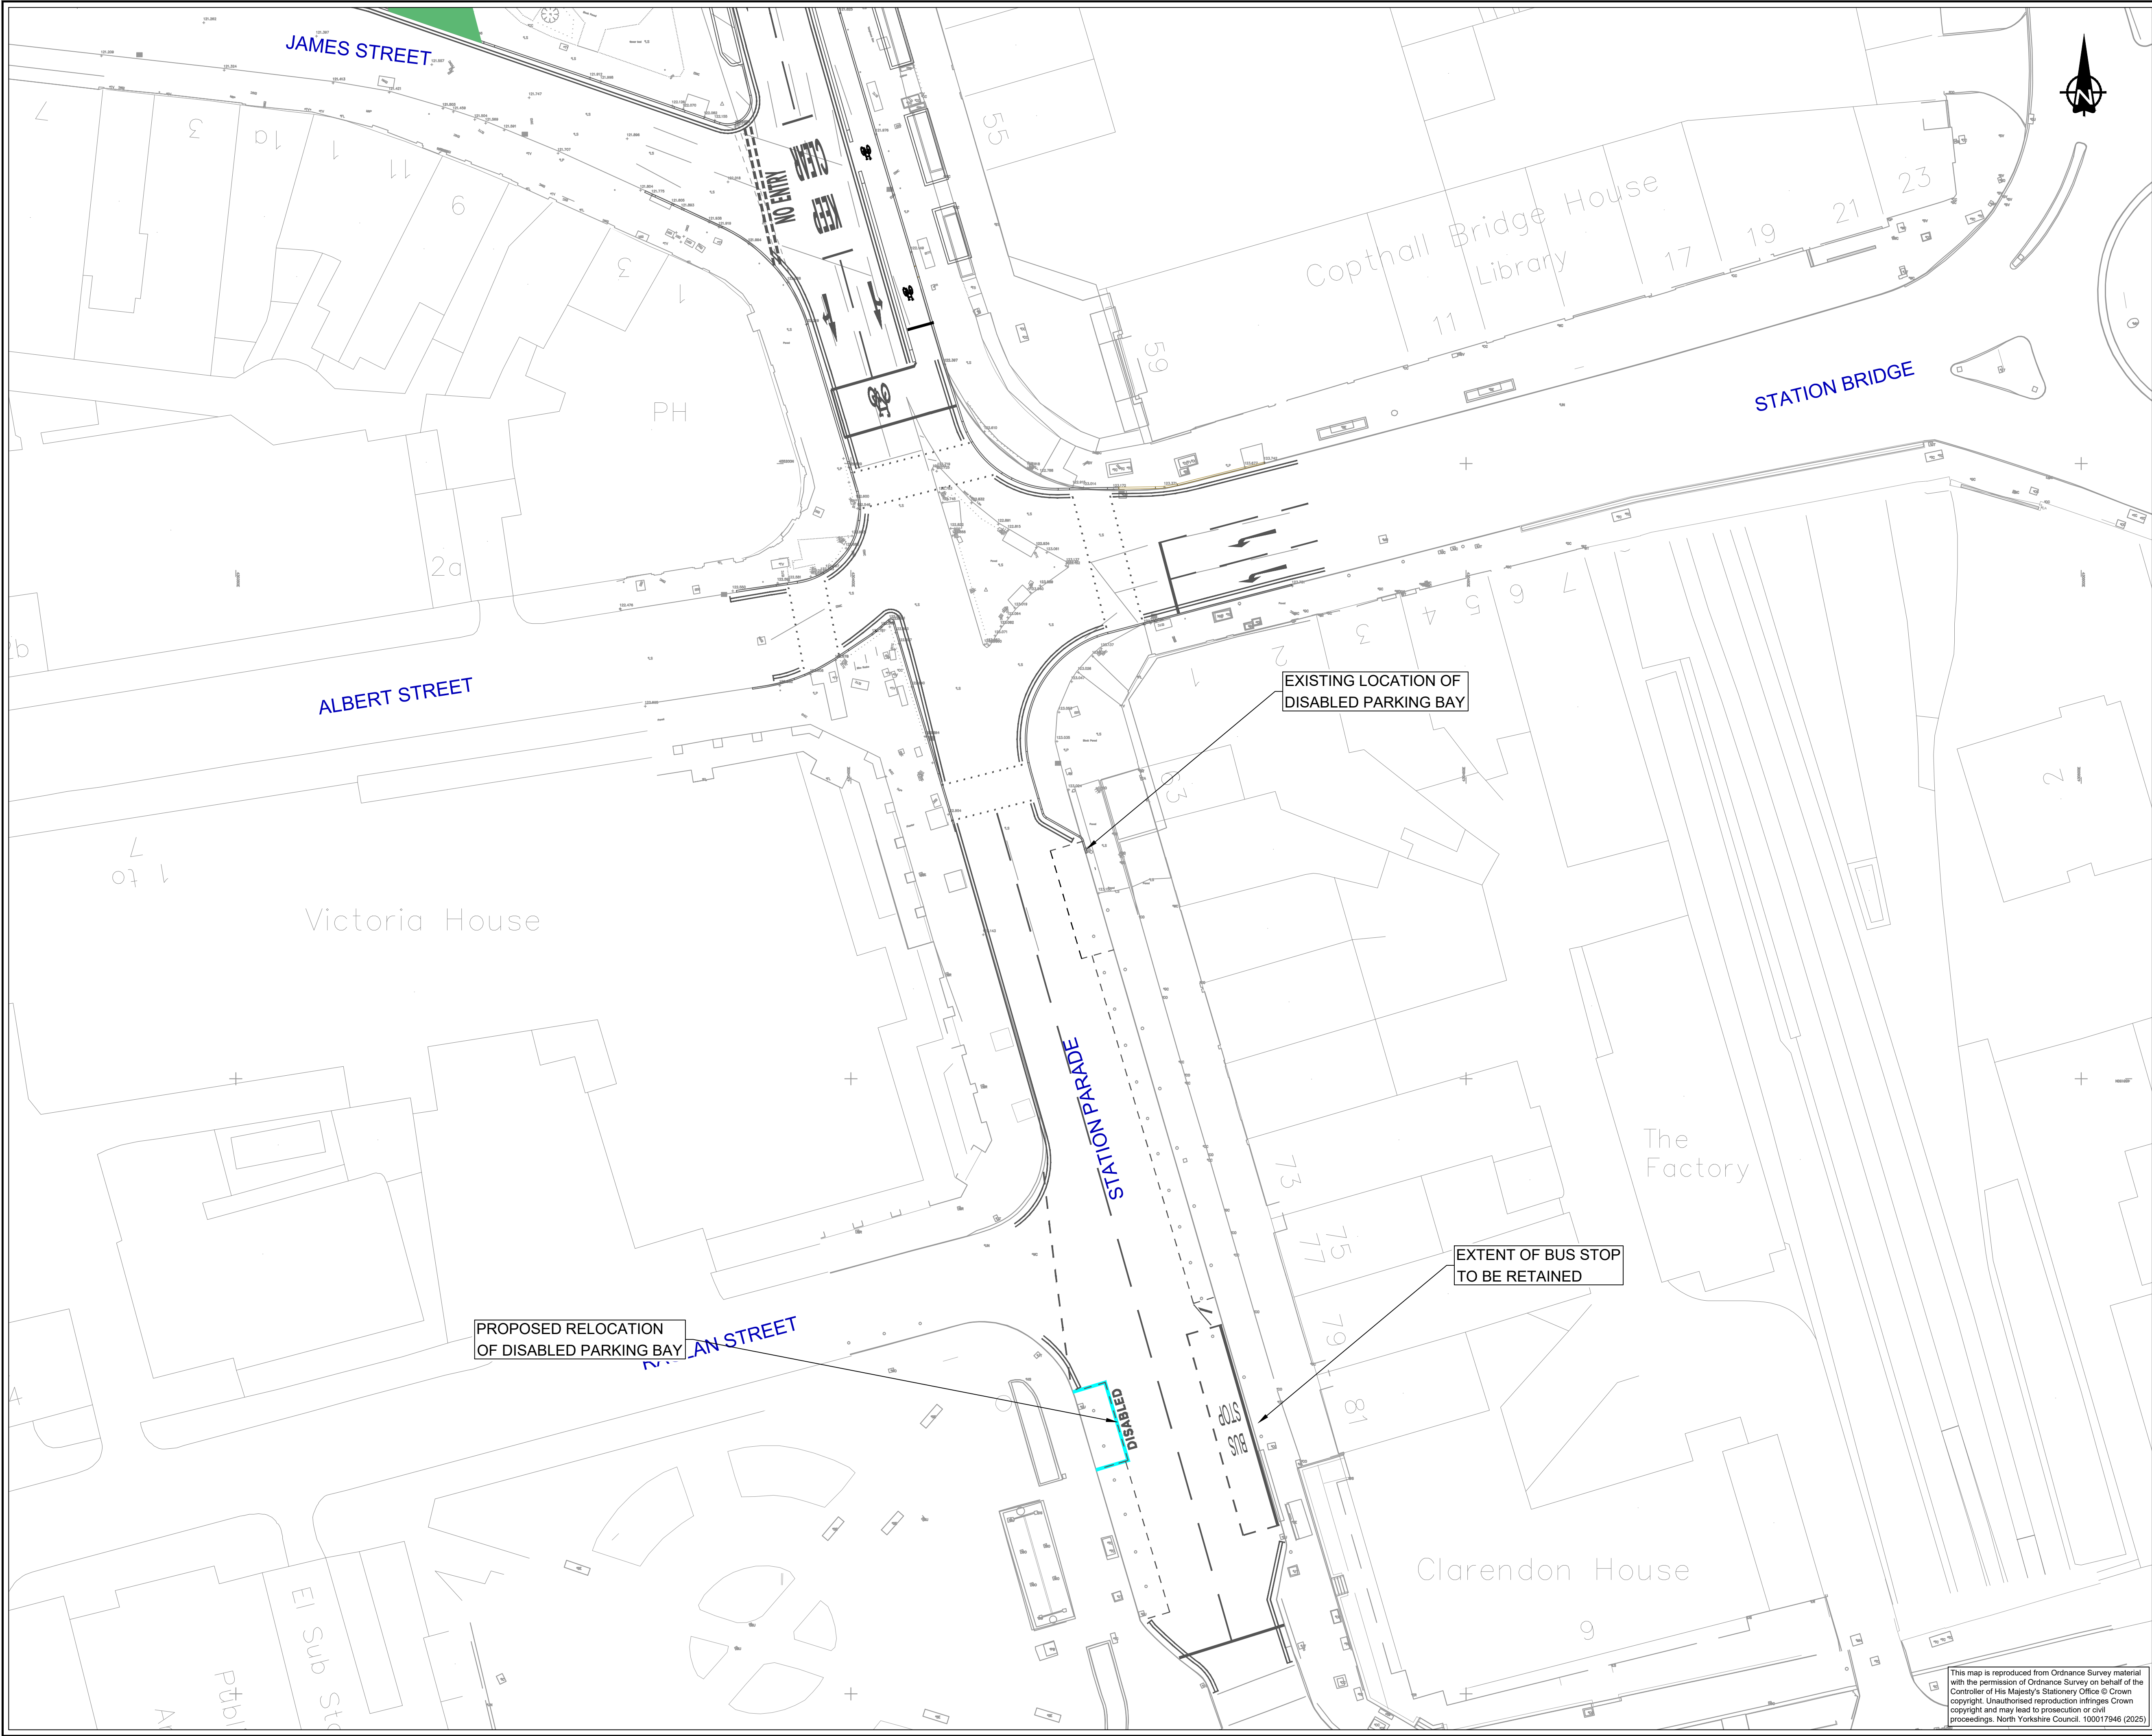

This map is reproduced from Ordnance Survey material with the permission of Ordnance Survey on behalf of the Controller of His Majesty's Stationery Office © Crown copyright. Unauthorised reproduction infringes Crown copyright and may lead to prosecution or civil proceedings. North Yorkshire Council. 100017946 (2025)

DO NOT SCALE

NOTES:

1. THIS DRAWING IS NOT TO BE USED FOR CONSTRUCTION.

KEY:

DISABLED PARKING BAY

0

2.5

5

7.5

10

12.5m

SCALE 1:250

|     |            |    |                                |     |     |
|-----|------------|----|--------------------------------|-----|-----|
| P02 | 11/07/2025 | EB | PROVISION OF A NEW LOADING BAY | JP  | JP  |
| P01 | 31/05/2024 | OS | FIRST ISSUE                    | EI  | JP  |
| REV | DATE       | BY | DESCRIPTION                    | CHK | APP |

DRAWING STATUS: S2 - FOR INFORMATION

wsp

Dale House, Mount View, Standard Way Business Park, Northallerton, DL6 2YD, UK  
T+ 44 (0) TBC  
wsp.com

CLIENT:

NORTH YORKSHIRE COUNCIL

SITE/PROJECT:

HARROGATE TCF

TITLE:

STATION PARADE SOUTH  
DISABLED PARKING BAY TRAFFIC  
REGULATION ORDER (TRO)

SCALE @ A1:

1:250

CHECKED:

EI

APPROVED:

JB

PROJECT NO:

70089085

DESIGNED:

OS

DRAWN:

OS

DATE:

31/05/2024

DRAWING NO:

70089085-WSP-TCFHGTRO-DR-PW-30002

REV:

P02

© WSP UK Ltd

File name: \\UK-WSPGROUP\COM\CENTRAL\DATA\PROJECTS\10089085\10089085-TCF HARROGATE - REDSIGN\DD03\WIP\PH\HIGHWAYS\REFS\X - TRODING\planned on 18 July 2025 16:14:33 by Bladburn, Emily