


File name: \\UK-WSP\GROUP\COM\CENTRAL DATA\PROJECTS\10089085-WSP\TGF HARROGATE - REDSIGN\DD03\WPHY\HIGHWAYS\REFSYX - 25 TRO.DWG, printed on 13 August 2025 16:25:44, by: Blackburn, Emily

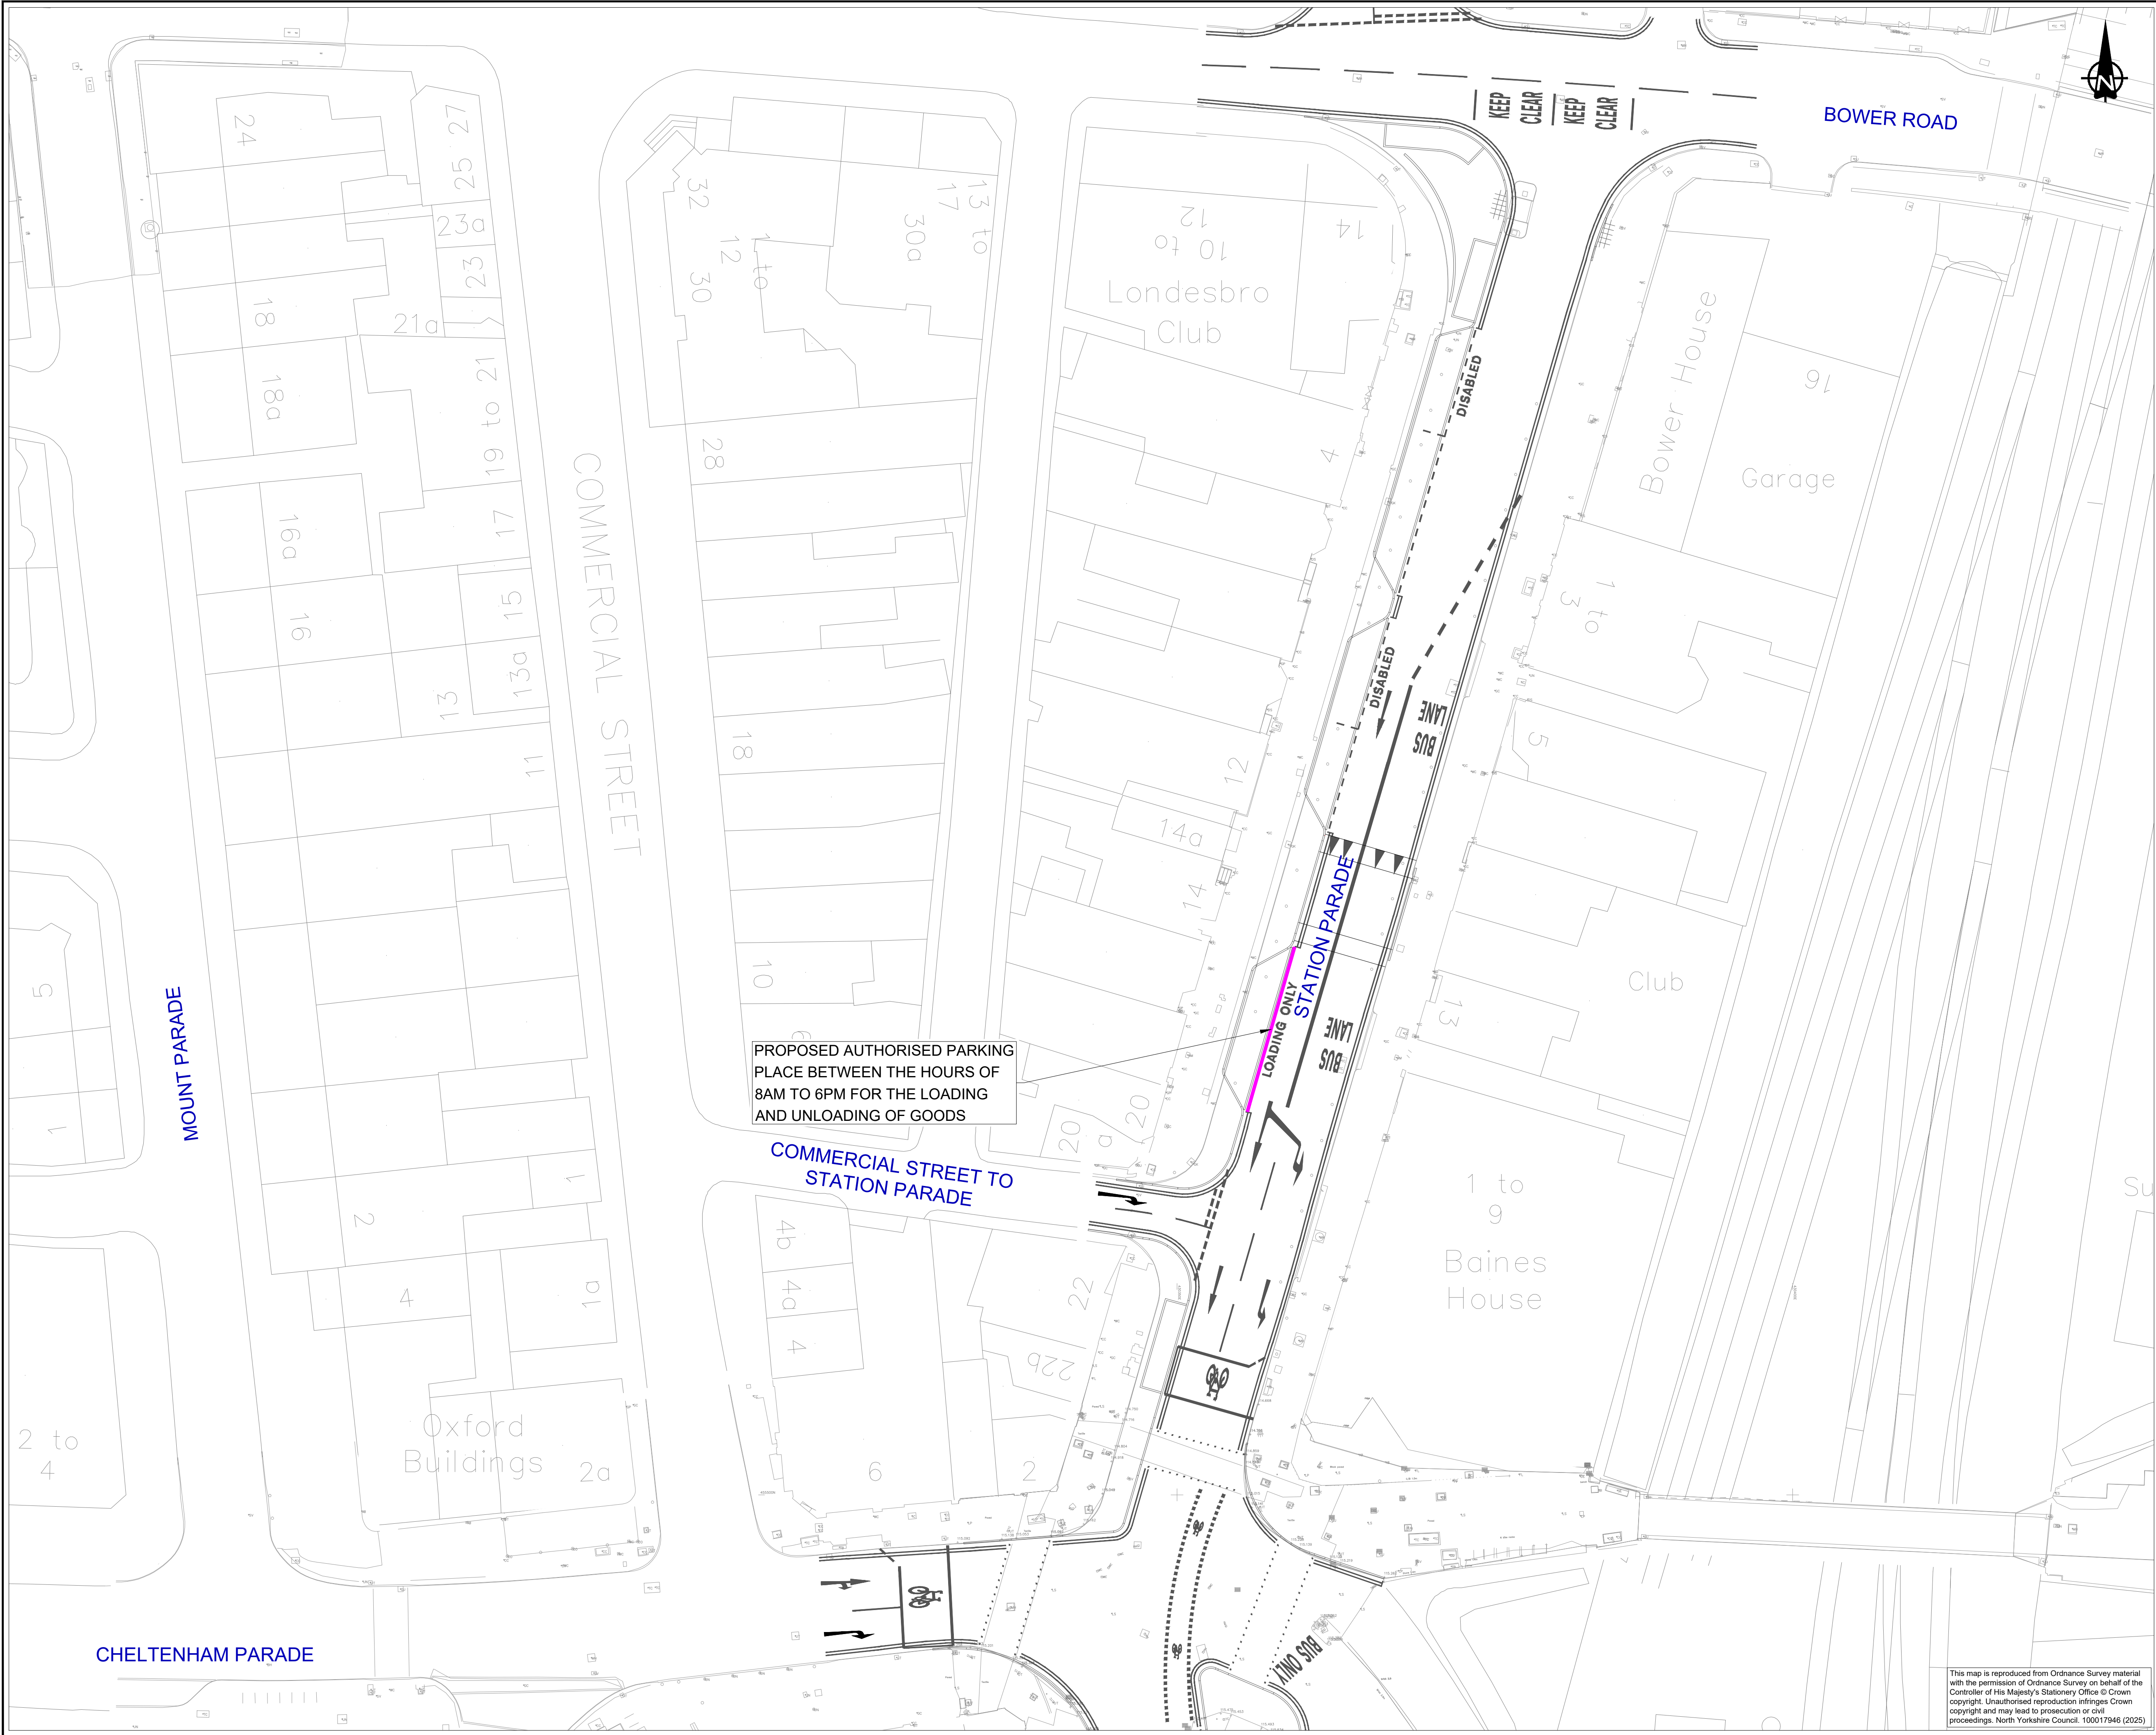

DO NOT SCALE

NOTES:

1. THIS DRAWING IS NOT TO BE USED FOR CONSTRUCTION.

KEY:

LOADING BAY

02.55.1012.5mSCALE 1 : 250

P03	08/08/2025	EB	UPDATE TO BUS LANE EXTENT	JP	JP
P02	11/07/2025	EB	REMOVAL OF LOADING BAY EAST SIDE	JP	JP
P01	31/05/2024	OS	FIRST ISSUE	EI	JP
REV	DATE	BY	DESCRIPTION	CHK	APP

DRAWING STATUS: S2 - FOR INFORMATION

wsp

Dale House, Mount View, Standard Way Business Park, Northallerton, DL6 2YD, UK
T+ 44 (0) TBC
wsp.com

NORTH YORKSHIRE COUNCIL

SITE/PROJECT: HARROGATE TCF

TITLE: STATION PARADE NORTH
LOADING BAYS TRAFFIC REGULATION ORDERS (TRO)

SCALE @ A1: 1:250	CHECKED: EI	APPROVED: JB
PROJECT NO: 70089085	DESIGNED: OS	DRAWN: OS
DATE: 31/05/2024		REV: P03

© WSP UK Ltd

This map is reproduced from Ordnance Survey material with the permission of Ordnance Survey on behalf of the Controller of His Majesty's Stationary Office © Crown copyright. Unauthorised reproduction infringes Crown copyright and may lead to prosecution or civil proceedings. North Yorkshire Council, 100017946 (2025)