


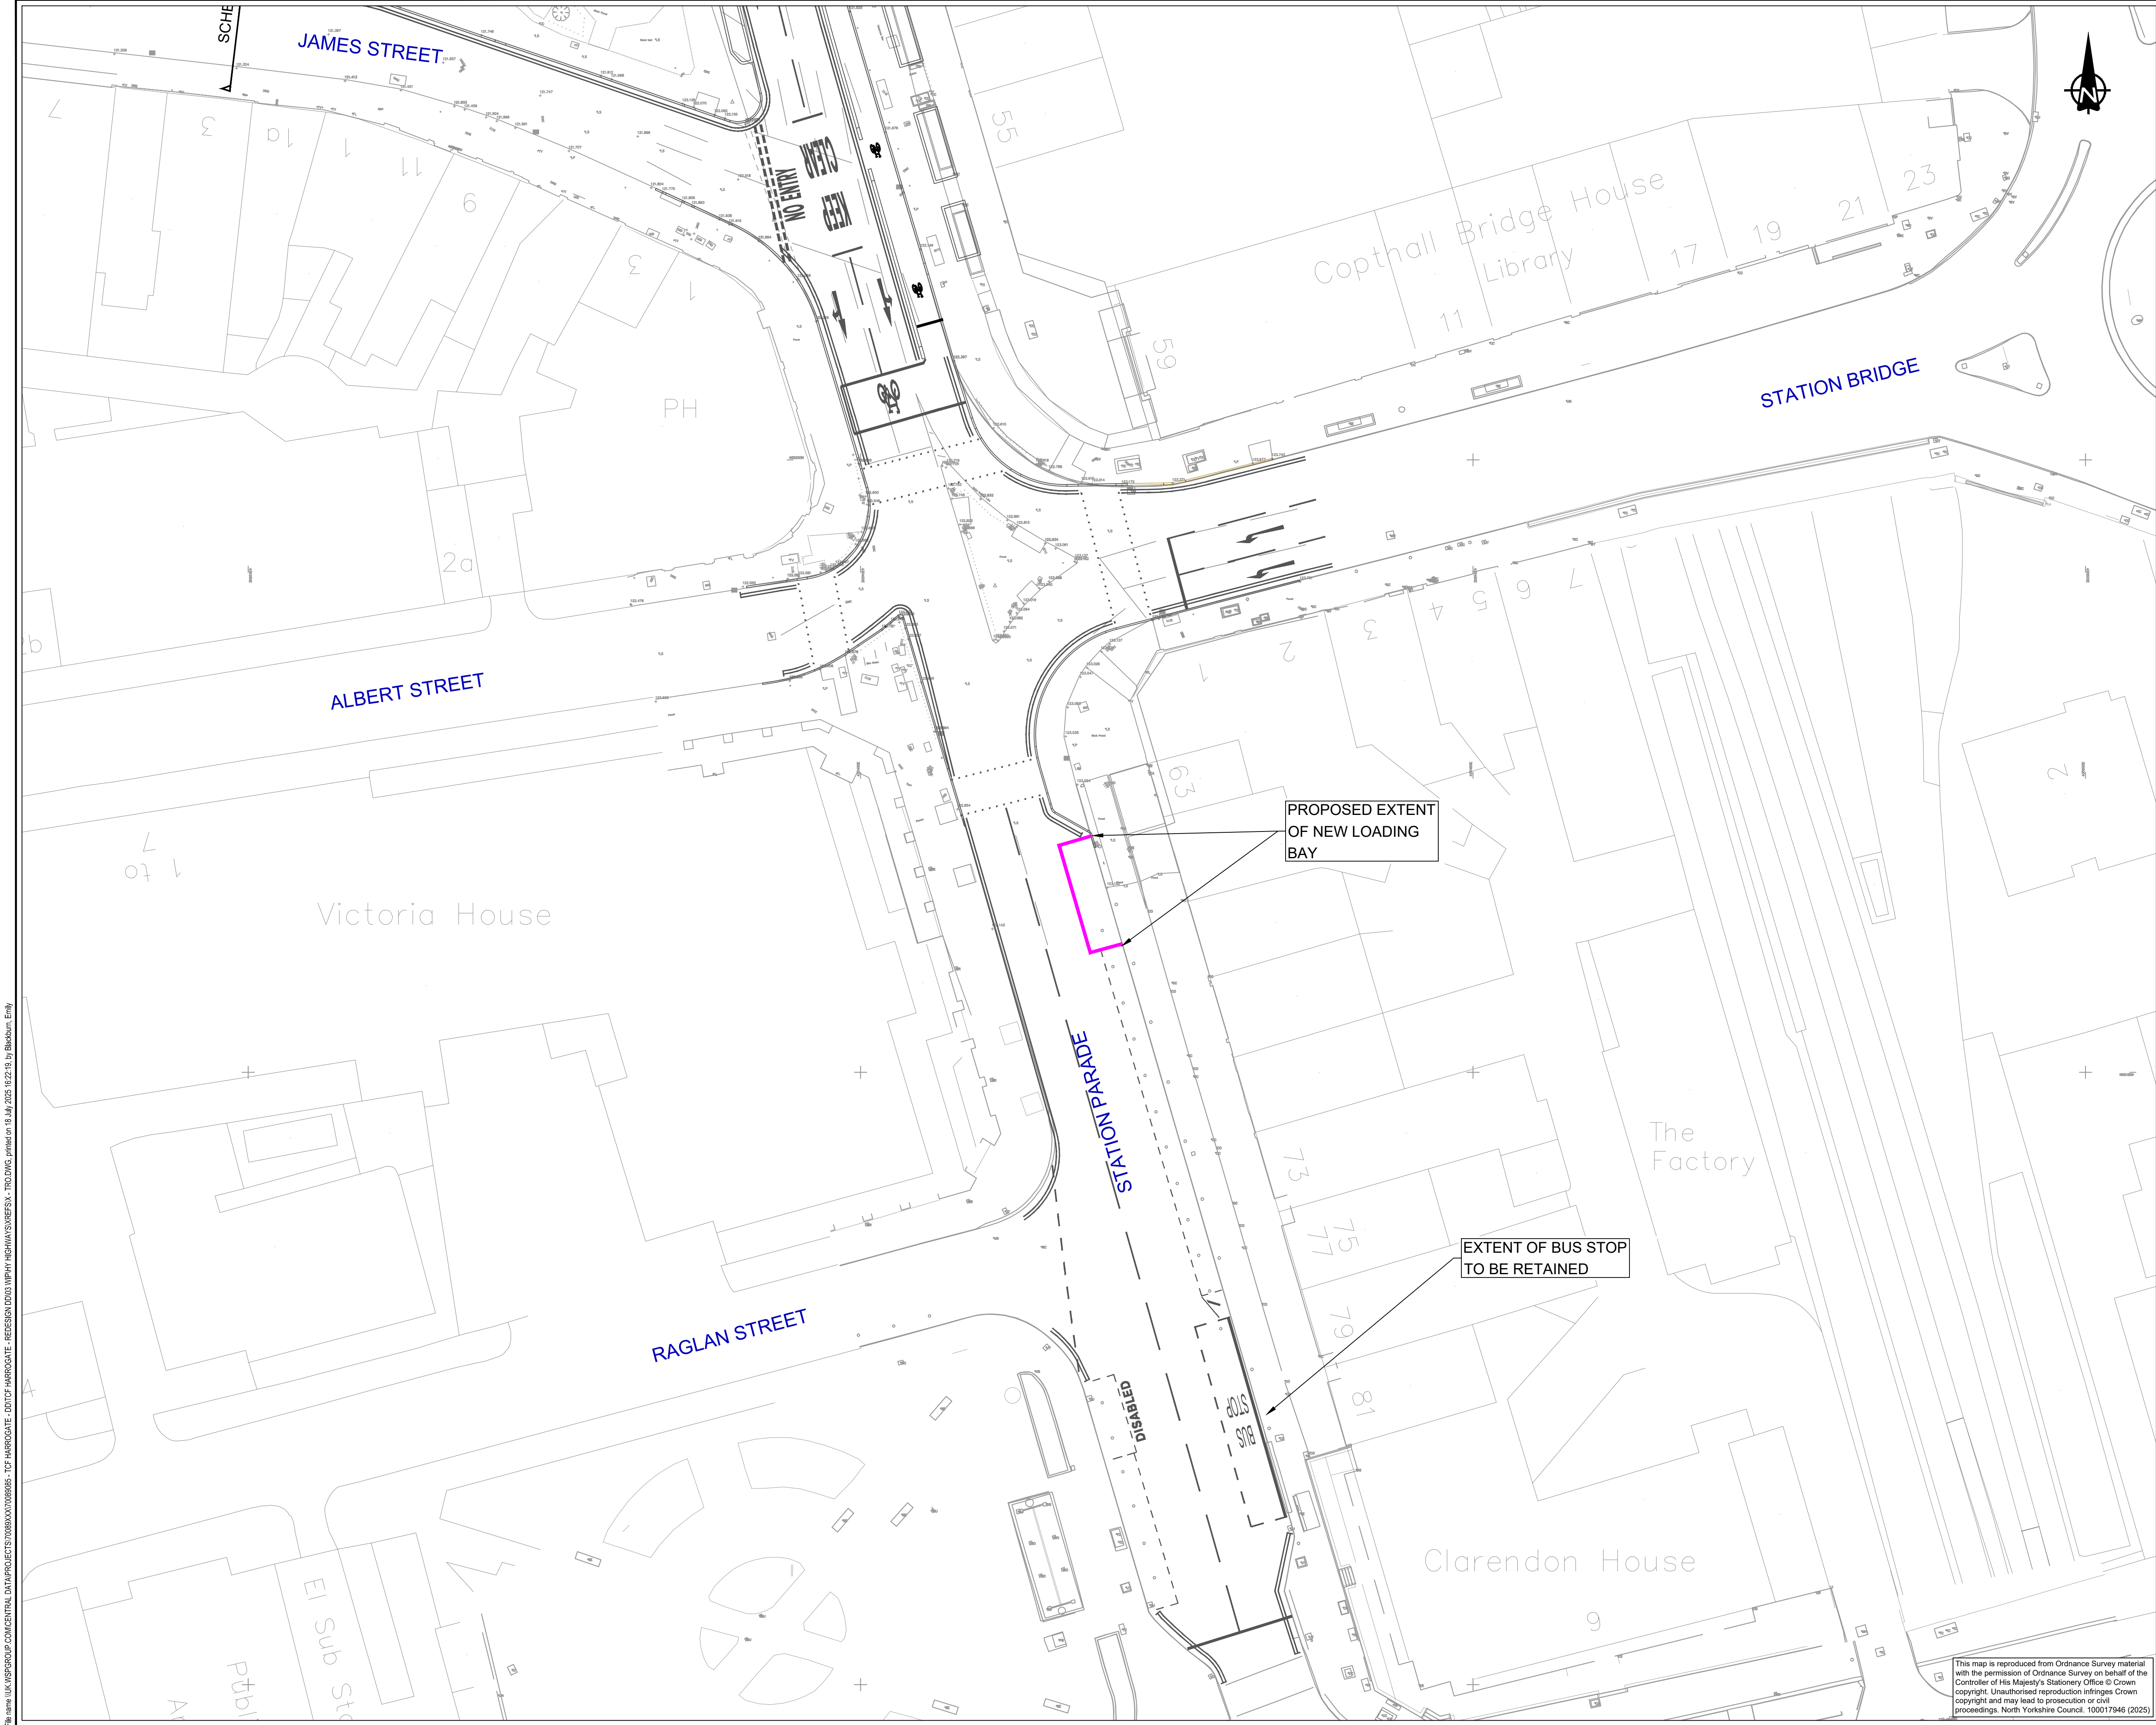

DO NOT SCALE

NOTES:

1. THIS DRAWING IS NOT TO BE USED FOR CONSTRUCTION.

KEY:

LOADING BAY

02.557.51012.5m

SCALE 1 : 250

P01	11/07/2025	OS	FIRST ISSUE	EP	JP
REV	DATE	BY	DESCRIPTION	CHK	APP

DRAWING STATUS: S2 - FOR INFORMATION

wsp

Dale House, Mount View, Standard Way Business Park, Northallerton, DL6 2YD, UK
T+ 44 (0) TBC
wsp.com

CLIENT:

NORTH YORKSHIRE COUNCIL

SITE/PROJECT:

HARROGATE TCF

TITLE:

STATION PARADE SOUTH
LOADING BAYS TRAFFIC REGULATION
ORDERS (TRO)

SCALE @ A1:	1:250	CHECKED:	EB	APPROVED:	JB
PROJECT NO:	70089085	DESIGNED:	OS	DRAWN:	OS
				DATE:	11/07/2025
DRAWING NO:	70089085-WSP-TCFHGTRO-DR-PW-30005	REV:	P01		

© WSP UK Ltd