


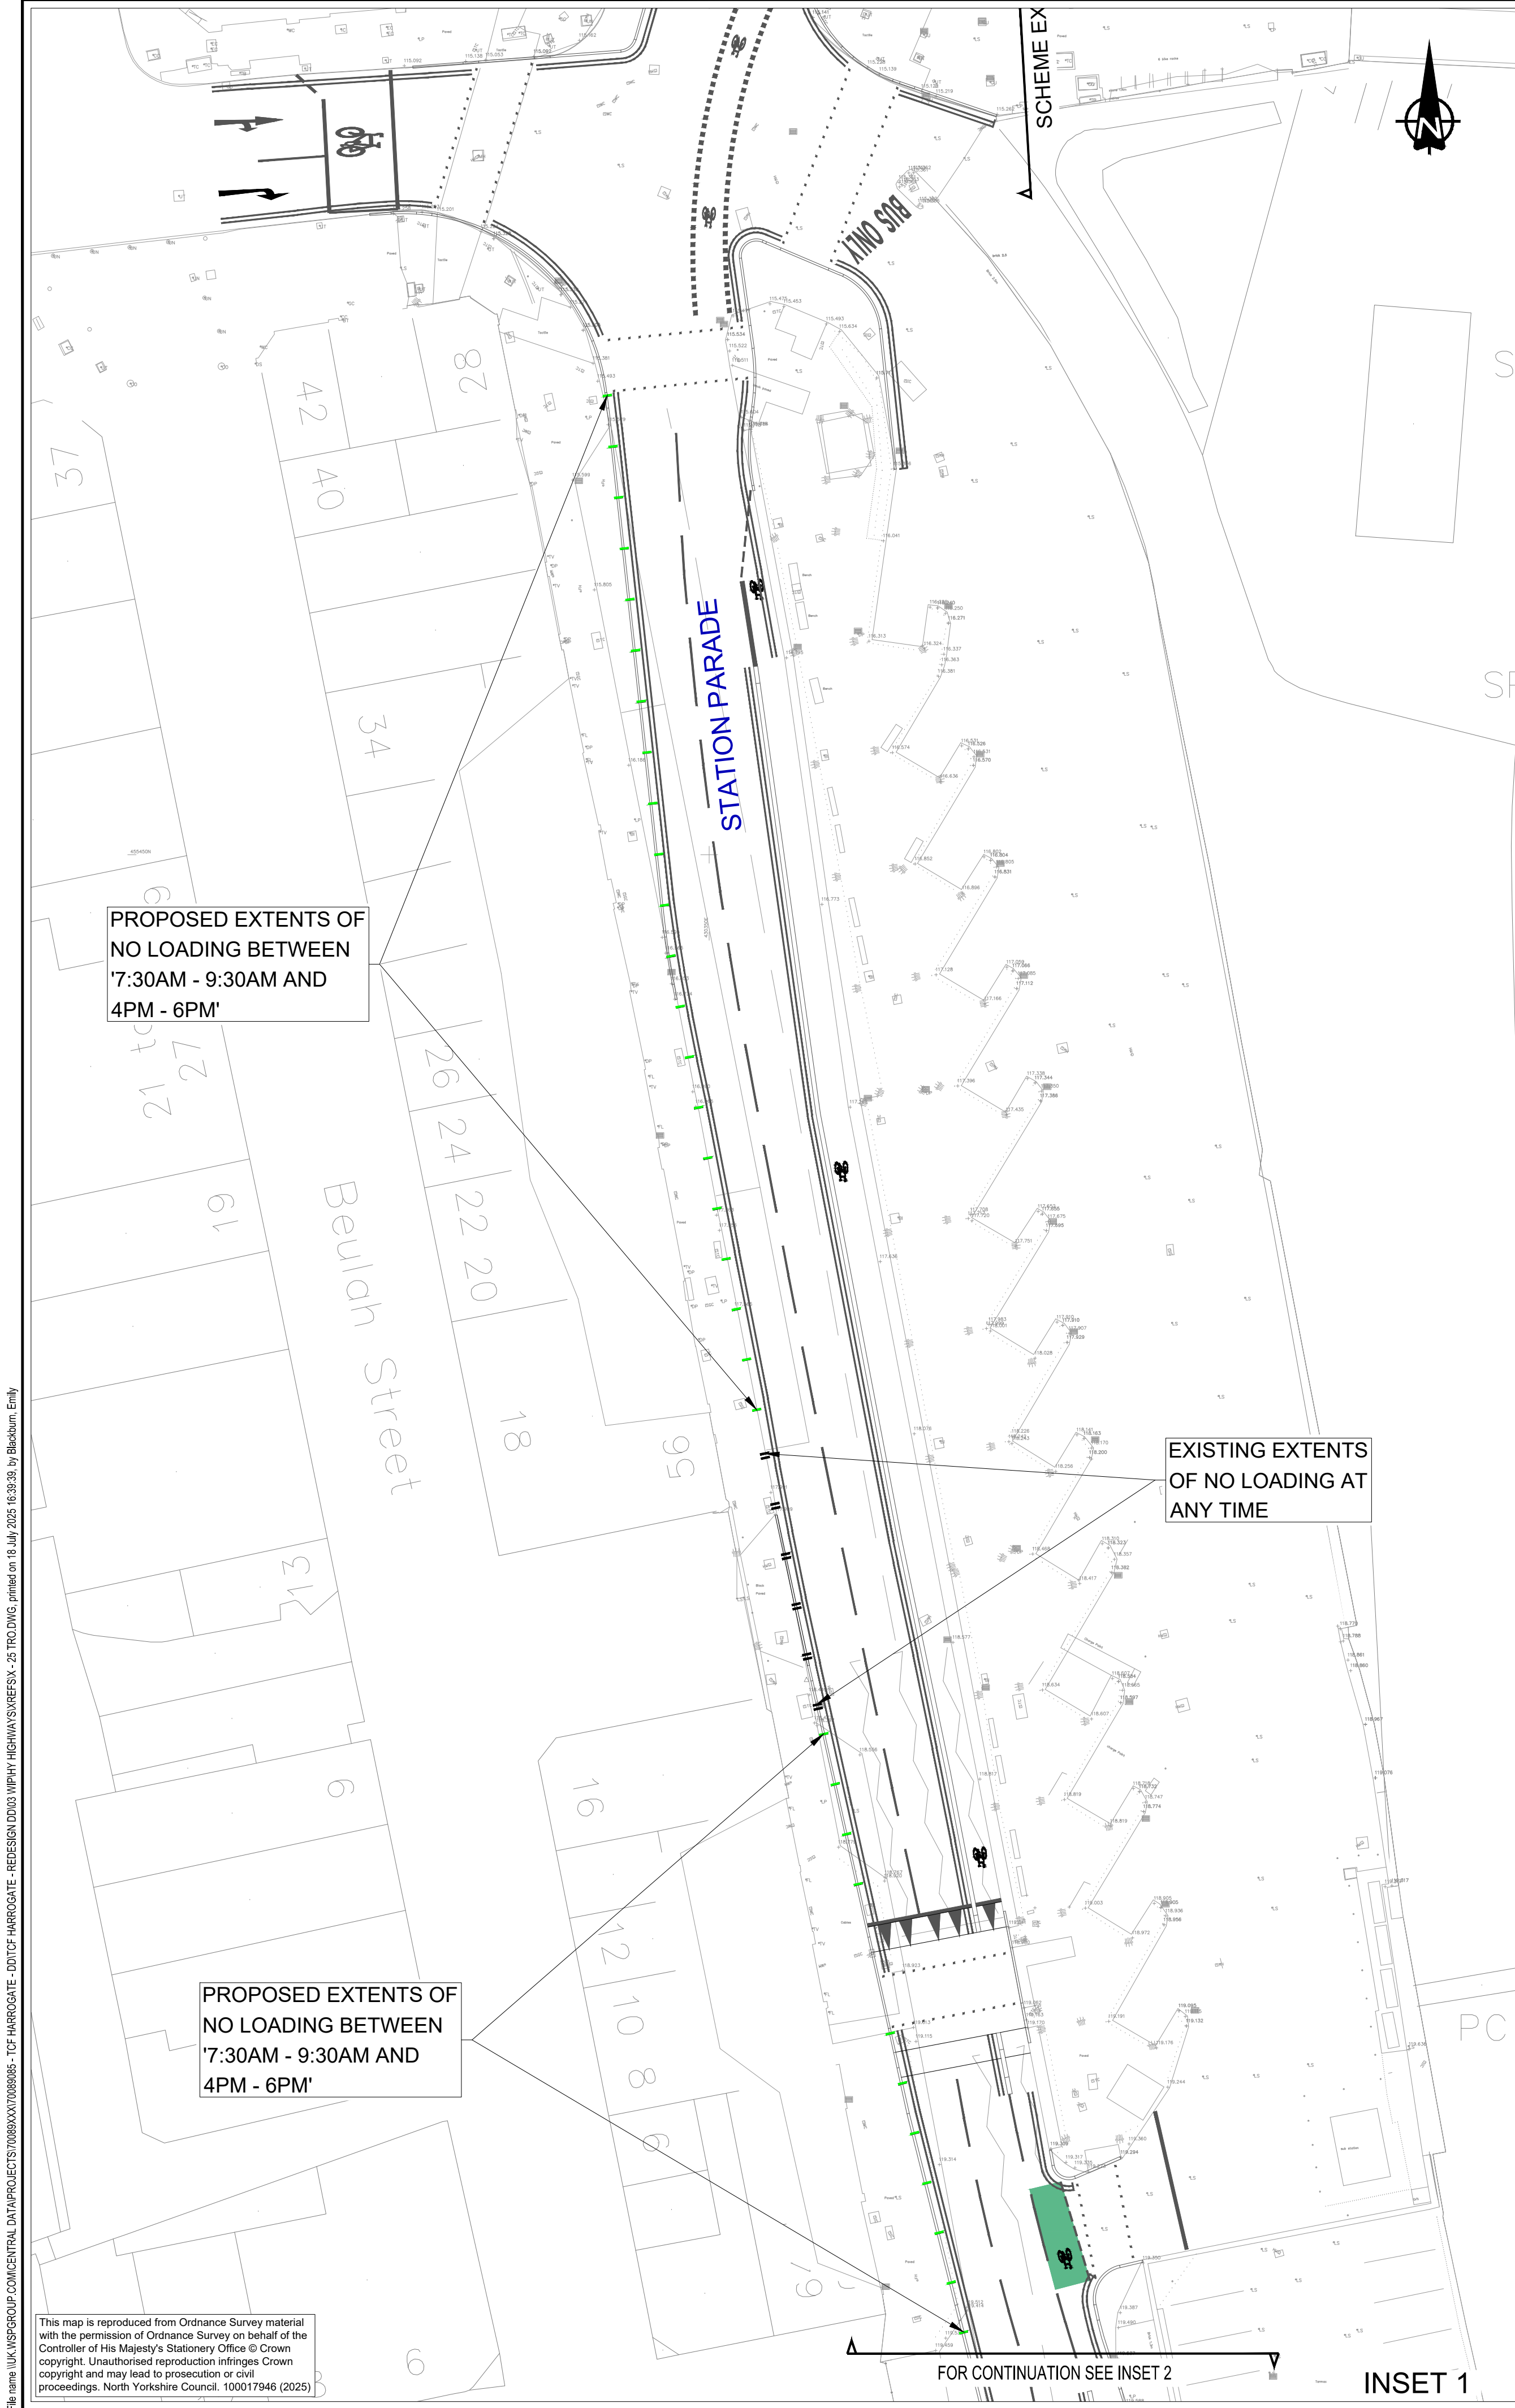

DO NOT SCALE

NOTES:

1. THIS DRAWING IS NOT TO BE USED FOR CONSTRUCTION.

KEY:

NO LOADING BETWEEN 7:30AM - 9:30AM AND 4PM - 6PM

EXISTING NO LOADING AT ANY TIME

0 2.5 5 7.5 10 12.5m
SCALE 1 : 250

P01	31/05/2024	OS	FIRST ISSUE	EI	JR
REV	DATE	BY	DESCRIPTION	CHK	APP

DRAWING STATUS: S2 - FOR INFORMATION

wsp

Dale House, Mount View, Standard Way Business Park, Northallerton, DL6 2YD, UK
T+ 44 (0) TBC
wsp.com

CLIENT: **NORTH YORKSHIRE COUNCIL**

SITE/PROJECT: HARROGATE TCF

TITLE: STATION PARADE CENTRAL
NO LOADING TRAFFIC REGULATION
ORDERS (TRO)

SCALE @ A1: 1:250	CHECKED: EI	APPROVED: JB
PROJECT NO: 70089085	DESIGNED: OS	DRAWN: OS
DATE: 31/05/2024		REV: P01

70089085-WSP-TCFHGTRO-DR-PW-20002

© WSP UK Ltd