


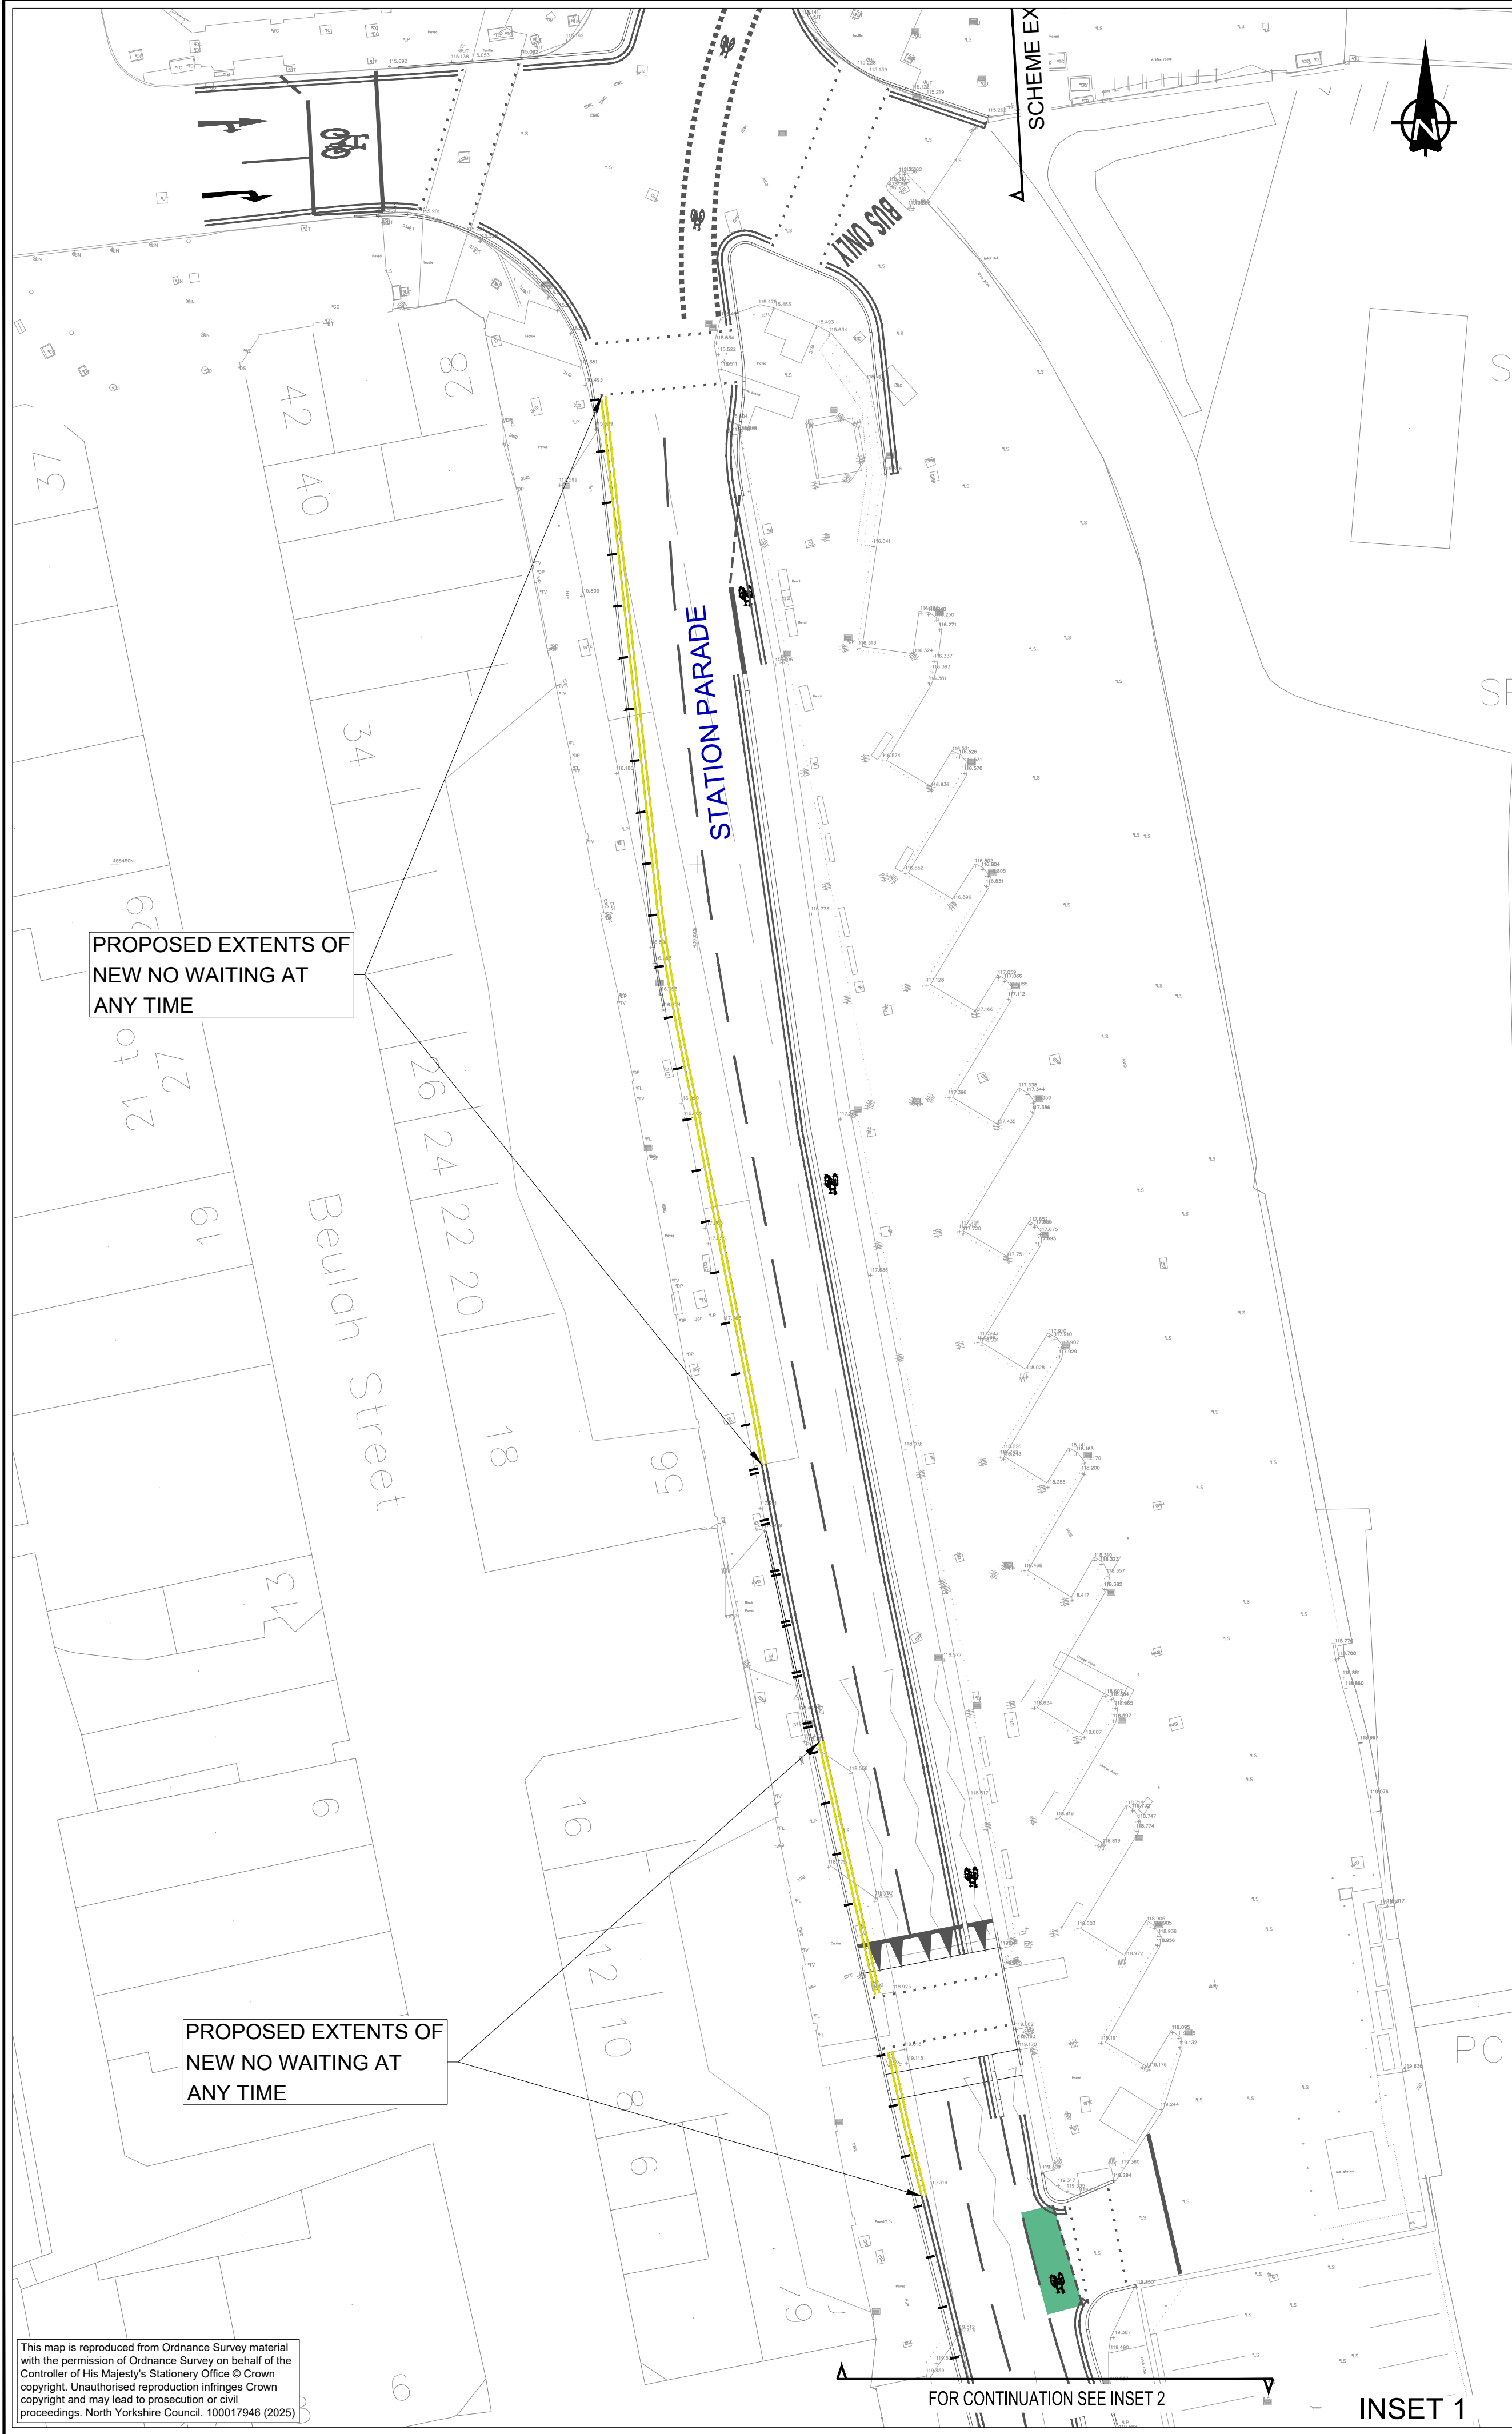

DO NOT SCALE

NOTES:
1. THIS DRAWING IS NOT TO BE USED FOR CONSTRUCTION.

KEY:
NO WAITING AT ANY TIME

0 2.5 5 7.5 10 12.5m
SCALE 1 : 250

P01	31/05/2024	OS	FIRST ISSUE	EI	JR
REV	DATE	BY	DESCRIPTION	CHK	APP

DRAWING STATUS: S2 - FOR INFORMATION

Dale House, Mount View, Standard Way Business Park, Northallerton, DL6 2YD, UK
T+ 44 (0) TBC
wsp.com

CLIENT:

NORTH YORKSHIRE COUNCIL

SITE/PROJECT:

HARROGATE TCF

TITLE:

STATION PARADE CENTRAL
NO WAITING TRAFFIC REGULATION
ORDERS (TRO)

SCALE @ A1: 1:250	CHECKED: EI	APPROVED: JB
PROJECT NO: 70089085	DESIGNED: OS	DRAWN: OS
DATE: 31/05/2024		REV: P01

DRAWING NO:
70089085-WSP-TCFHGTRO-DR-PW-20001

REV:
P01

© WSP UK Ltd

File name: \\UK-WSP\GROUP\COM\CENTRAL\DATA\PROJECTS\70089085\70089085-TCF-HARROGATE-REDISEGN\DD03\WPHY\HIGHWAYS\REFS\X-TRO\DWG\p001.dwg, printed on 18 JUL 2025 15:45:43, by: Bladburn, Emily

This map is reproduced from Ordnance Survey material with the permission of Ordnance Survey on behalf of the Controller of His Majesty's Stationery Office © Crown copyright. Unauthorised reproduction infringes Crown copyright and may lead to prosecution or civil proceedings. North Yorkshire Council, 100017946 (2025)