


File name: \\UK-WSP\GROUP\COM\CENTRAL\DATA\PROJECTS\70089085-WSP\HIGHWAYS\REFS\X-25 TRO.DWG, printed on 13 August 2025 12:20:05, by: Backlum, Emily

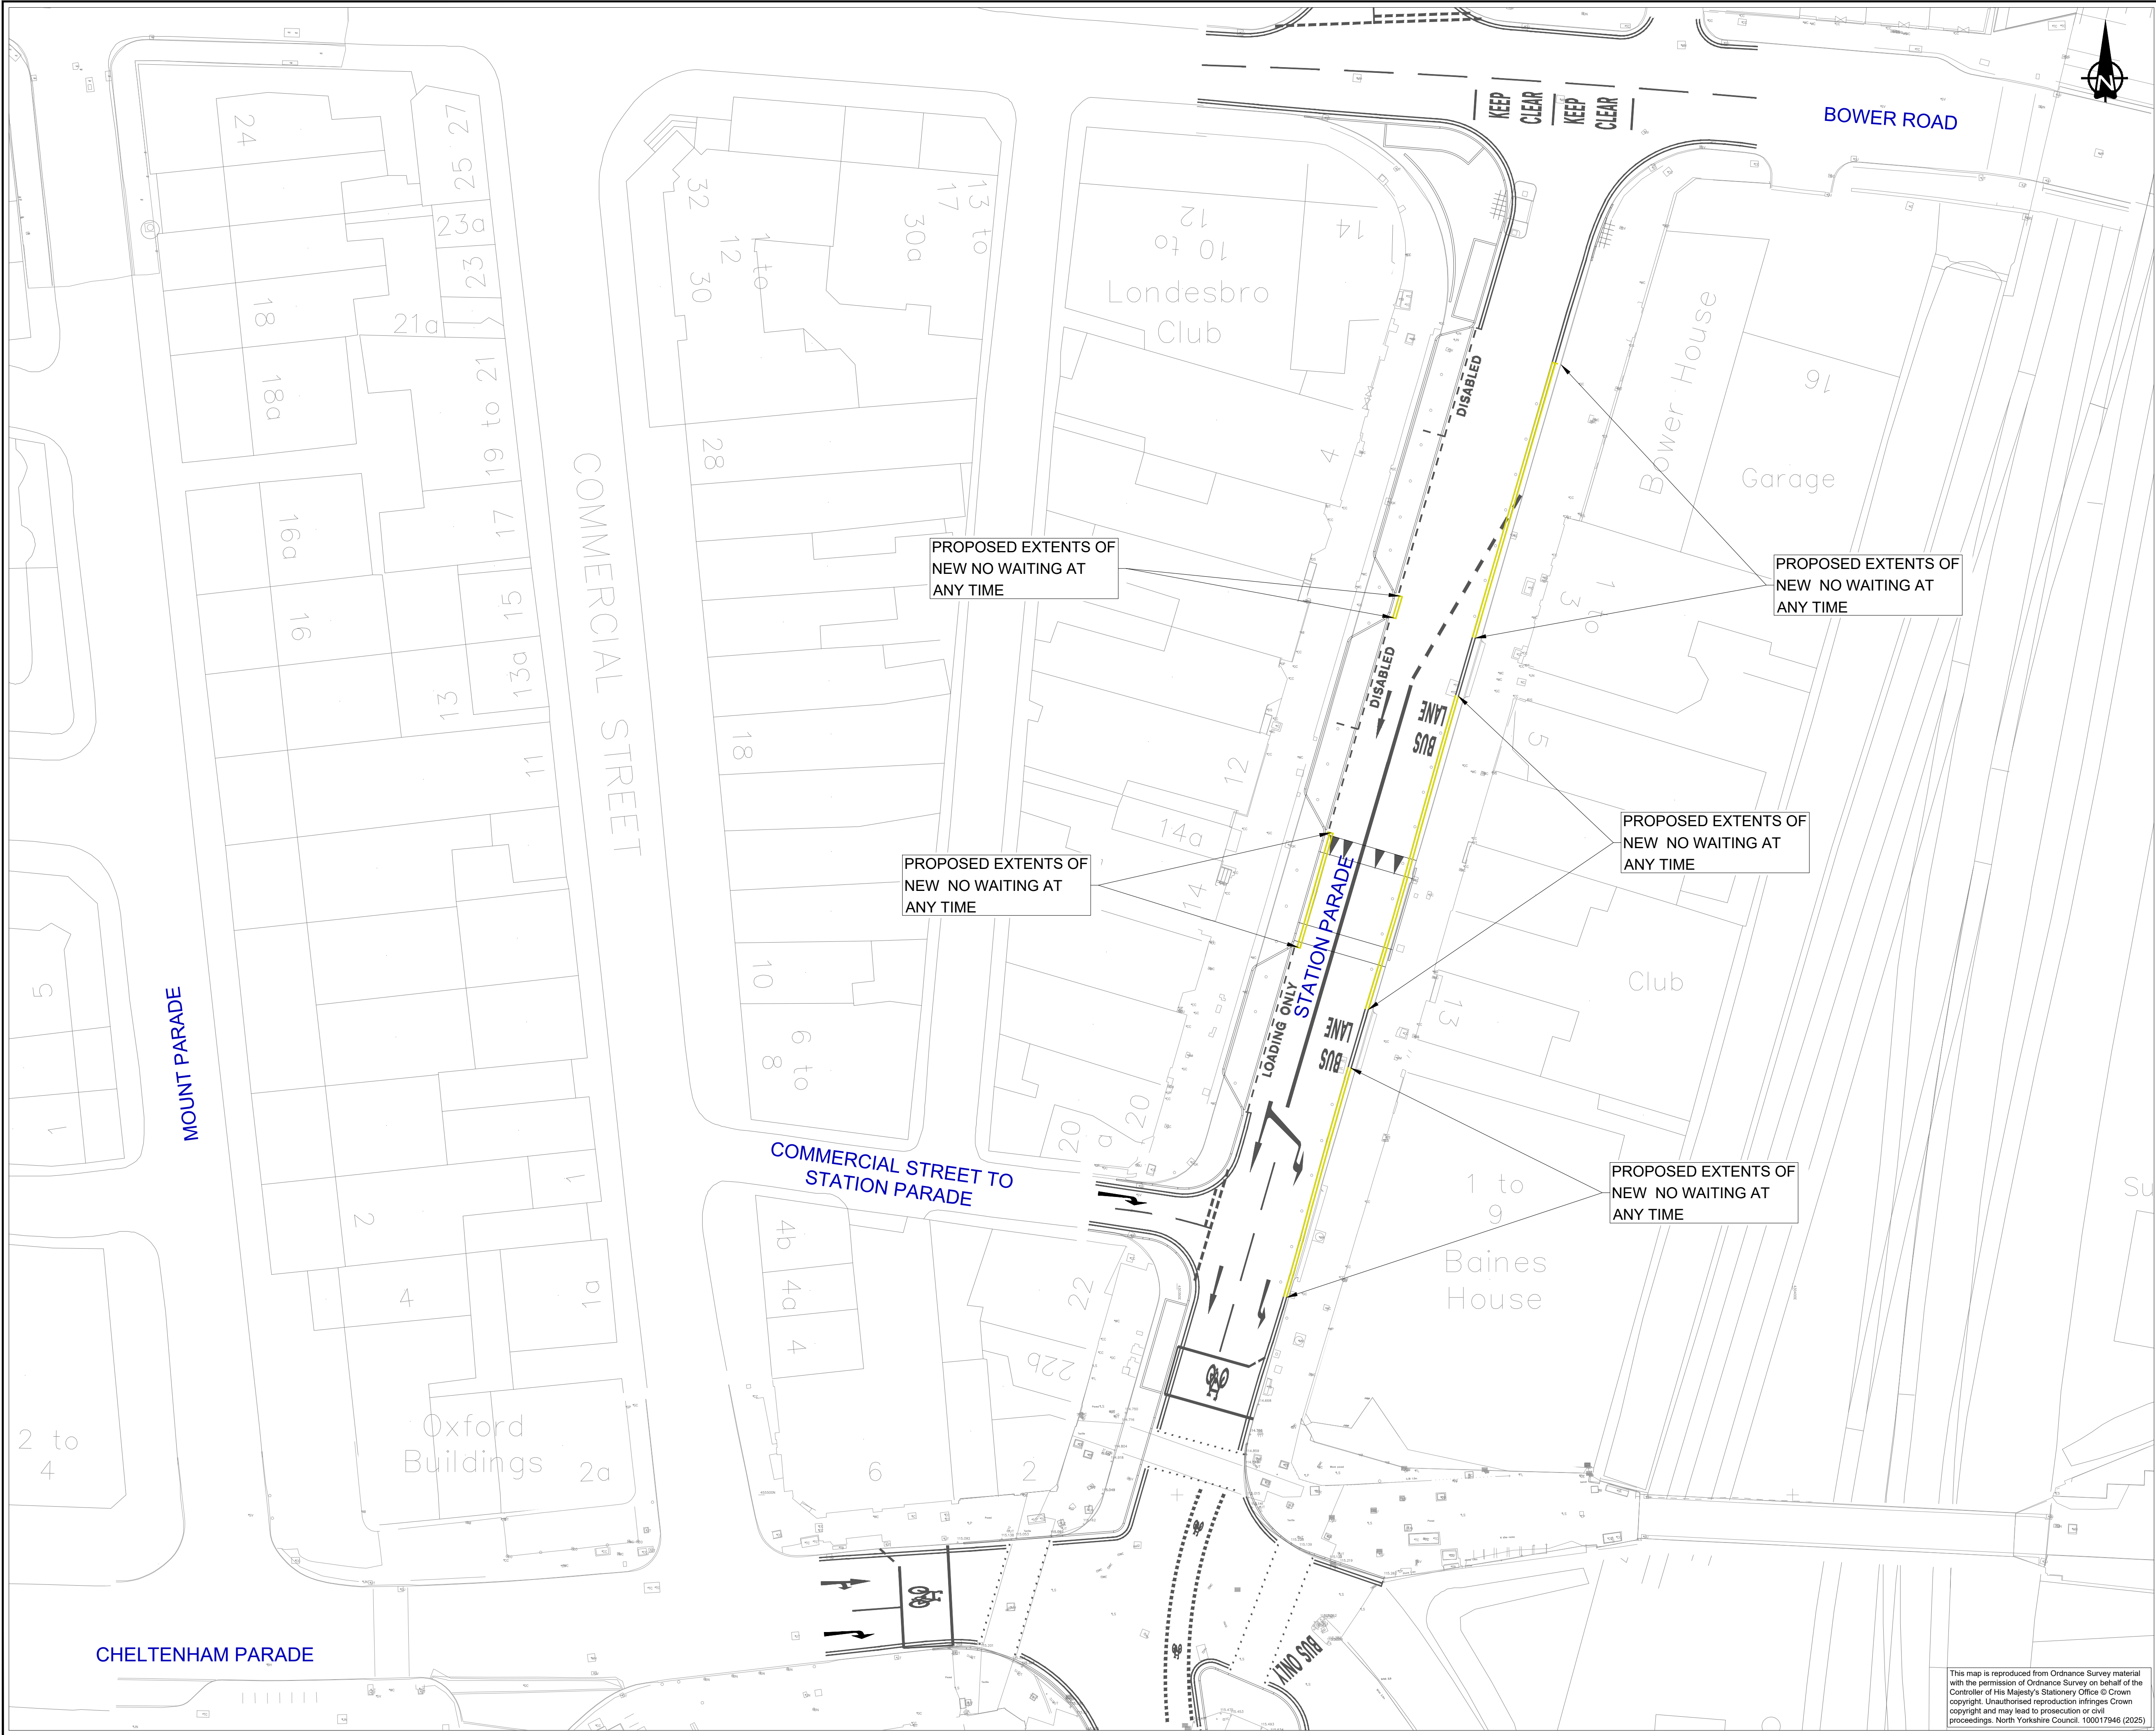

DO NOT SCALE

NOTES:

1.

THIS DRAWING IS NOT TO BE USED FOR CONSTRUCTION.

KEY:

NO WAITING AT ANY TIME

0 2.5 5 7.5 10 12.5m

SCALE 1 : 250

P03	08/08/2025	EB	UPDATE TO BUS LANE EXTENT	JB	JB
P02	11/07/2025	EB	REMOVAL OF LOADING BAY EAST SIDE	JB	JB
P01	31/05/2024	OS	FIRST ISSUE	EI	JB
REV	DATE	BY	DESCRIPTION	CHK	APP

DRAWING STATUS:

S2 - FOR INFORMATION

wsp

Dale House, Mount View, Standard Way Business Park, Northallerton, DL6 2YD, UK
T+ 44 (0) TBC
wsp.com

CLIENT:

NORTH YORKSHIRE COUNCIL

SITE/PROJECT:

HARROGATE TCF

TITLE:

STATION PARADE NORTH
NO WAITING AT ANY TIME TRAFFIC
REGULATION ORDERS (TRO)

SCALE @ A1:	CHECKED:	APPROVED:
1:250	EI	JB
PROJECT NO:	DESIGNED:	DRAWN:
70089085	OS	OS
DATE:	31/05/2024	
DRAWING NO:	70089085-WSP-TCFHGTRO-DR-PW-10001	REV:
		P03

© WSP UK Ltd

This map is reproduced from Ordnance Survey material with the permission of Ordnance Survey on behalf of the Controller of His Majesty's Stationery Office © Crown copyright. Unauthorised reproduction infringes Crown copyright and may lead to prosecution or civil proceedings. North Yorkshire Council. 100017946 (2025)