


File name: \\UK.WSP\GROUP\COMMON\DATA\PROJECTS\70089085-TCF HARROGATE - REDSIGN\DD03\WIP\HY HIGHWAYS\REFS\X_25_TRO.DWG, printed on 20 August 2025 09:59:42, by Blackburn, Emily

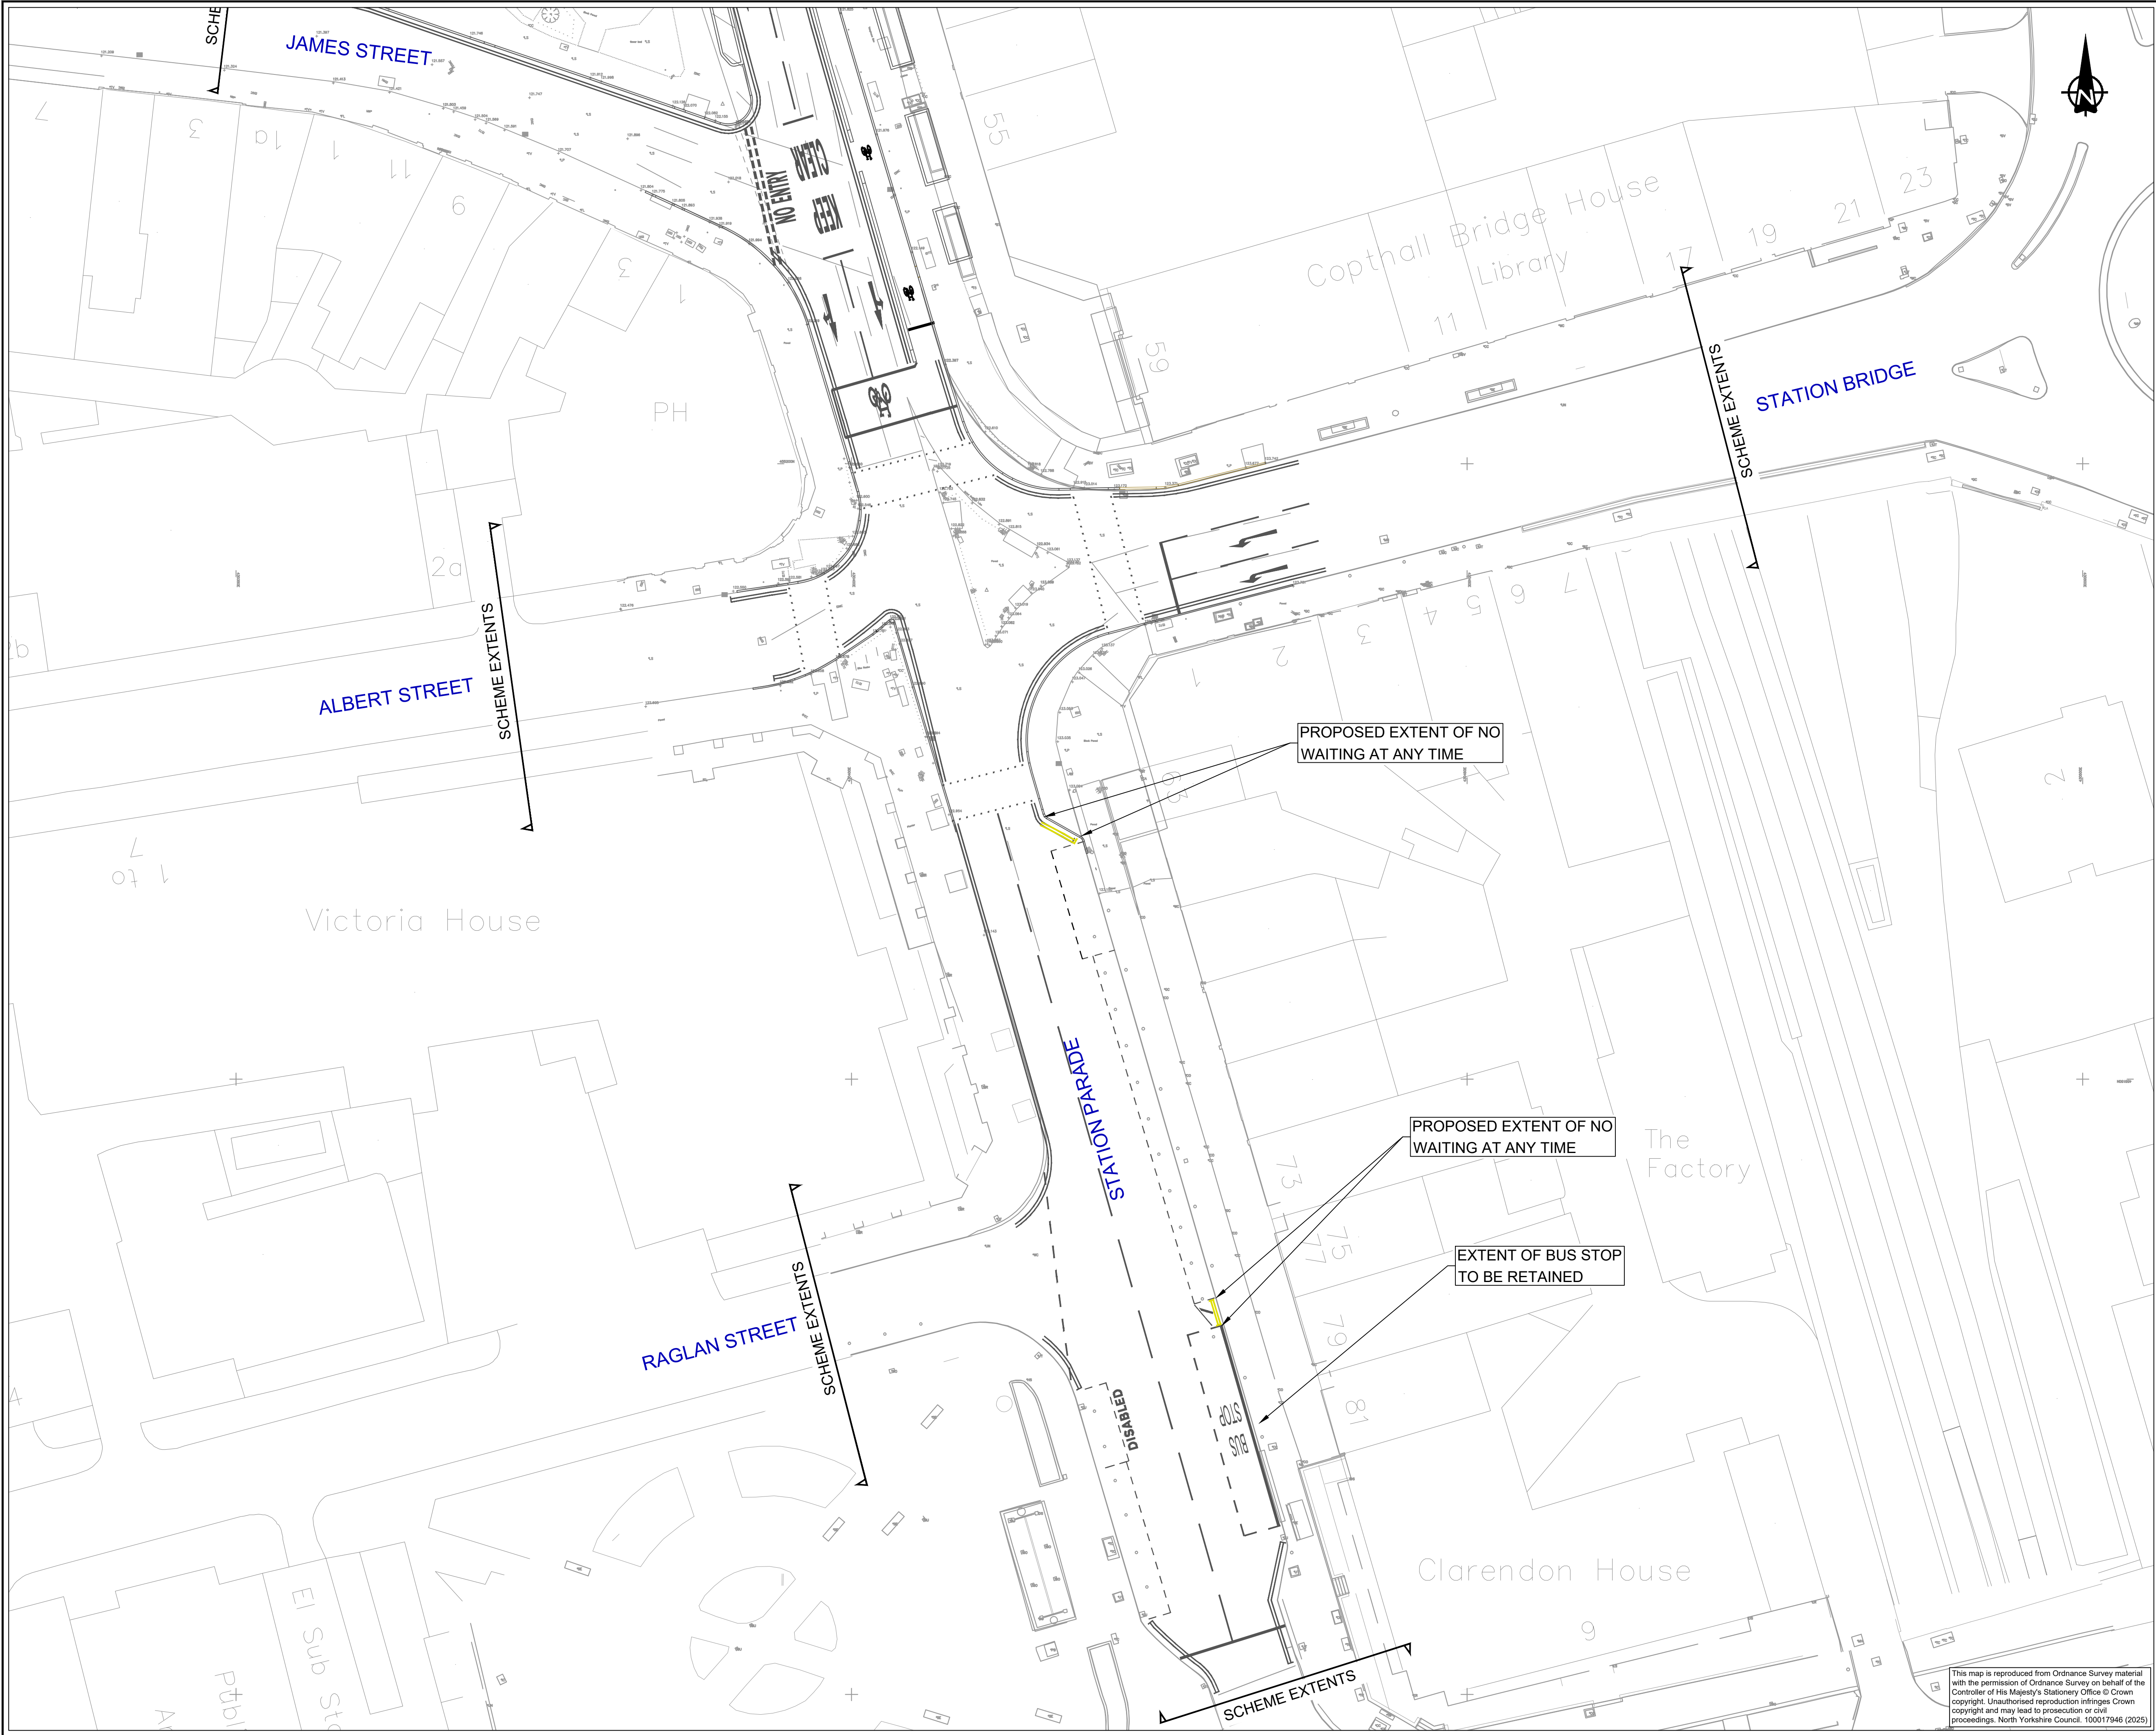

DO NOT SCALE

NOTES:

1. THIS DRAWING IS NOT TO BE USED FOR CONSTRUCTION.

KEY:

NO WAITING AT ANY TIME

02.55.7.51012.5m

SCALE 1 : 250

P03	20/08/2025	EB	ADDITIONAL AREA OF NMAAT	JB	JB
P02	11/07/2025	EB	PROVISION OF A NEW LOADING BAY	JB	JB
P01	31/05/2024	OS	FIRST ISSUE	EI	JB
REV	DATE	BY	DESCRIPTION	CHK	APP

DRAWING STATUS: S2 - FOR INFORMATION

wsp

Dale House, Mount View, Standard Way Business Park, Northallerton, DL6 2YD, UK
T+ 44 (0) TBC
wsp.com

CLIENT:

NORTH YORKSHIRE COUNCIL

SITE/PROJECT:

HARROGATE TCF

TITLE:

STATION PARADE SOUTH
NO WAITING TRAFFIC REGULATION ORDERS (TRO)

SCALE @ A1:	1:250	CHECKED:	EI	APPROVED:	JB
PROJECT NO:	70089085	DESIGNED:	OS	DRAWN:	OS
				DATE:	31/05/2024
DRAWING NO:	70089085-WSP-TCFHGTRO-DR-PW-30001				REV:
					P03

© WSP UK Ltd

This map is reproduced from Ordnance Survey material with the permission of Ordnance Survey on behalf of the Controller of His Majesty's Stationery Office © Crown copyright. Unauthorised reproduction infringes Crown copyright and may lead to prosecution or civil proceedings. North Yorkshire Council. 100017946 (2025)