


File name: \\UK.VSP\GROUP\COM\CENTRAL DATA\PROJECTS\70089085-TCF HARROGATE - REDSIGN\DD03\WIP\H1\HIGHWAYS\REFS\X - TRODING\planned on 18 JUL 2025 15:25:27 by Bladburn, Emily

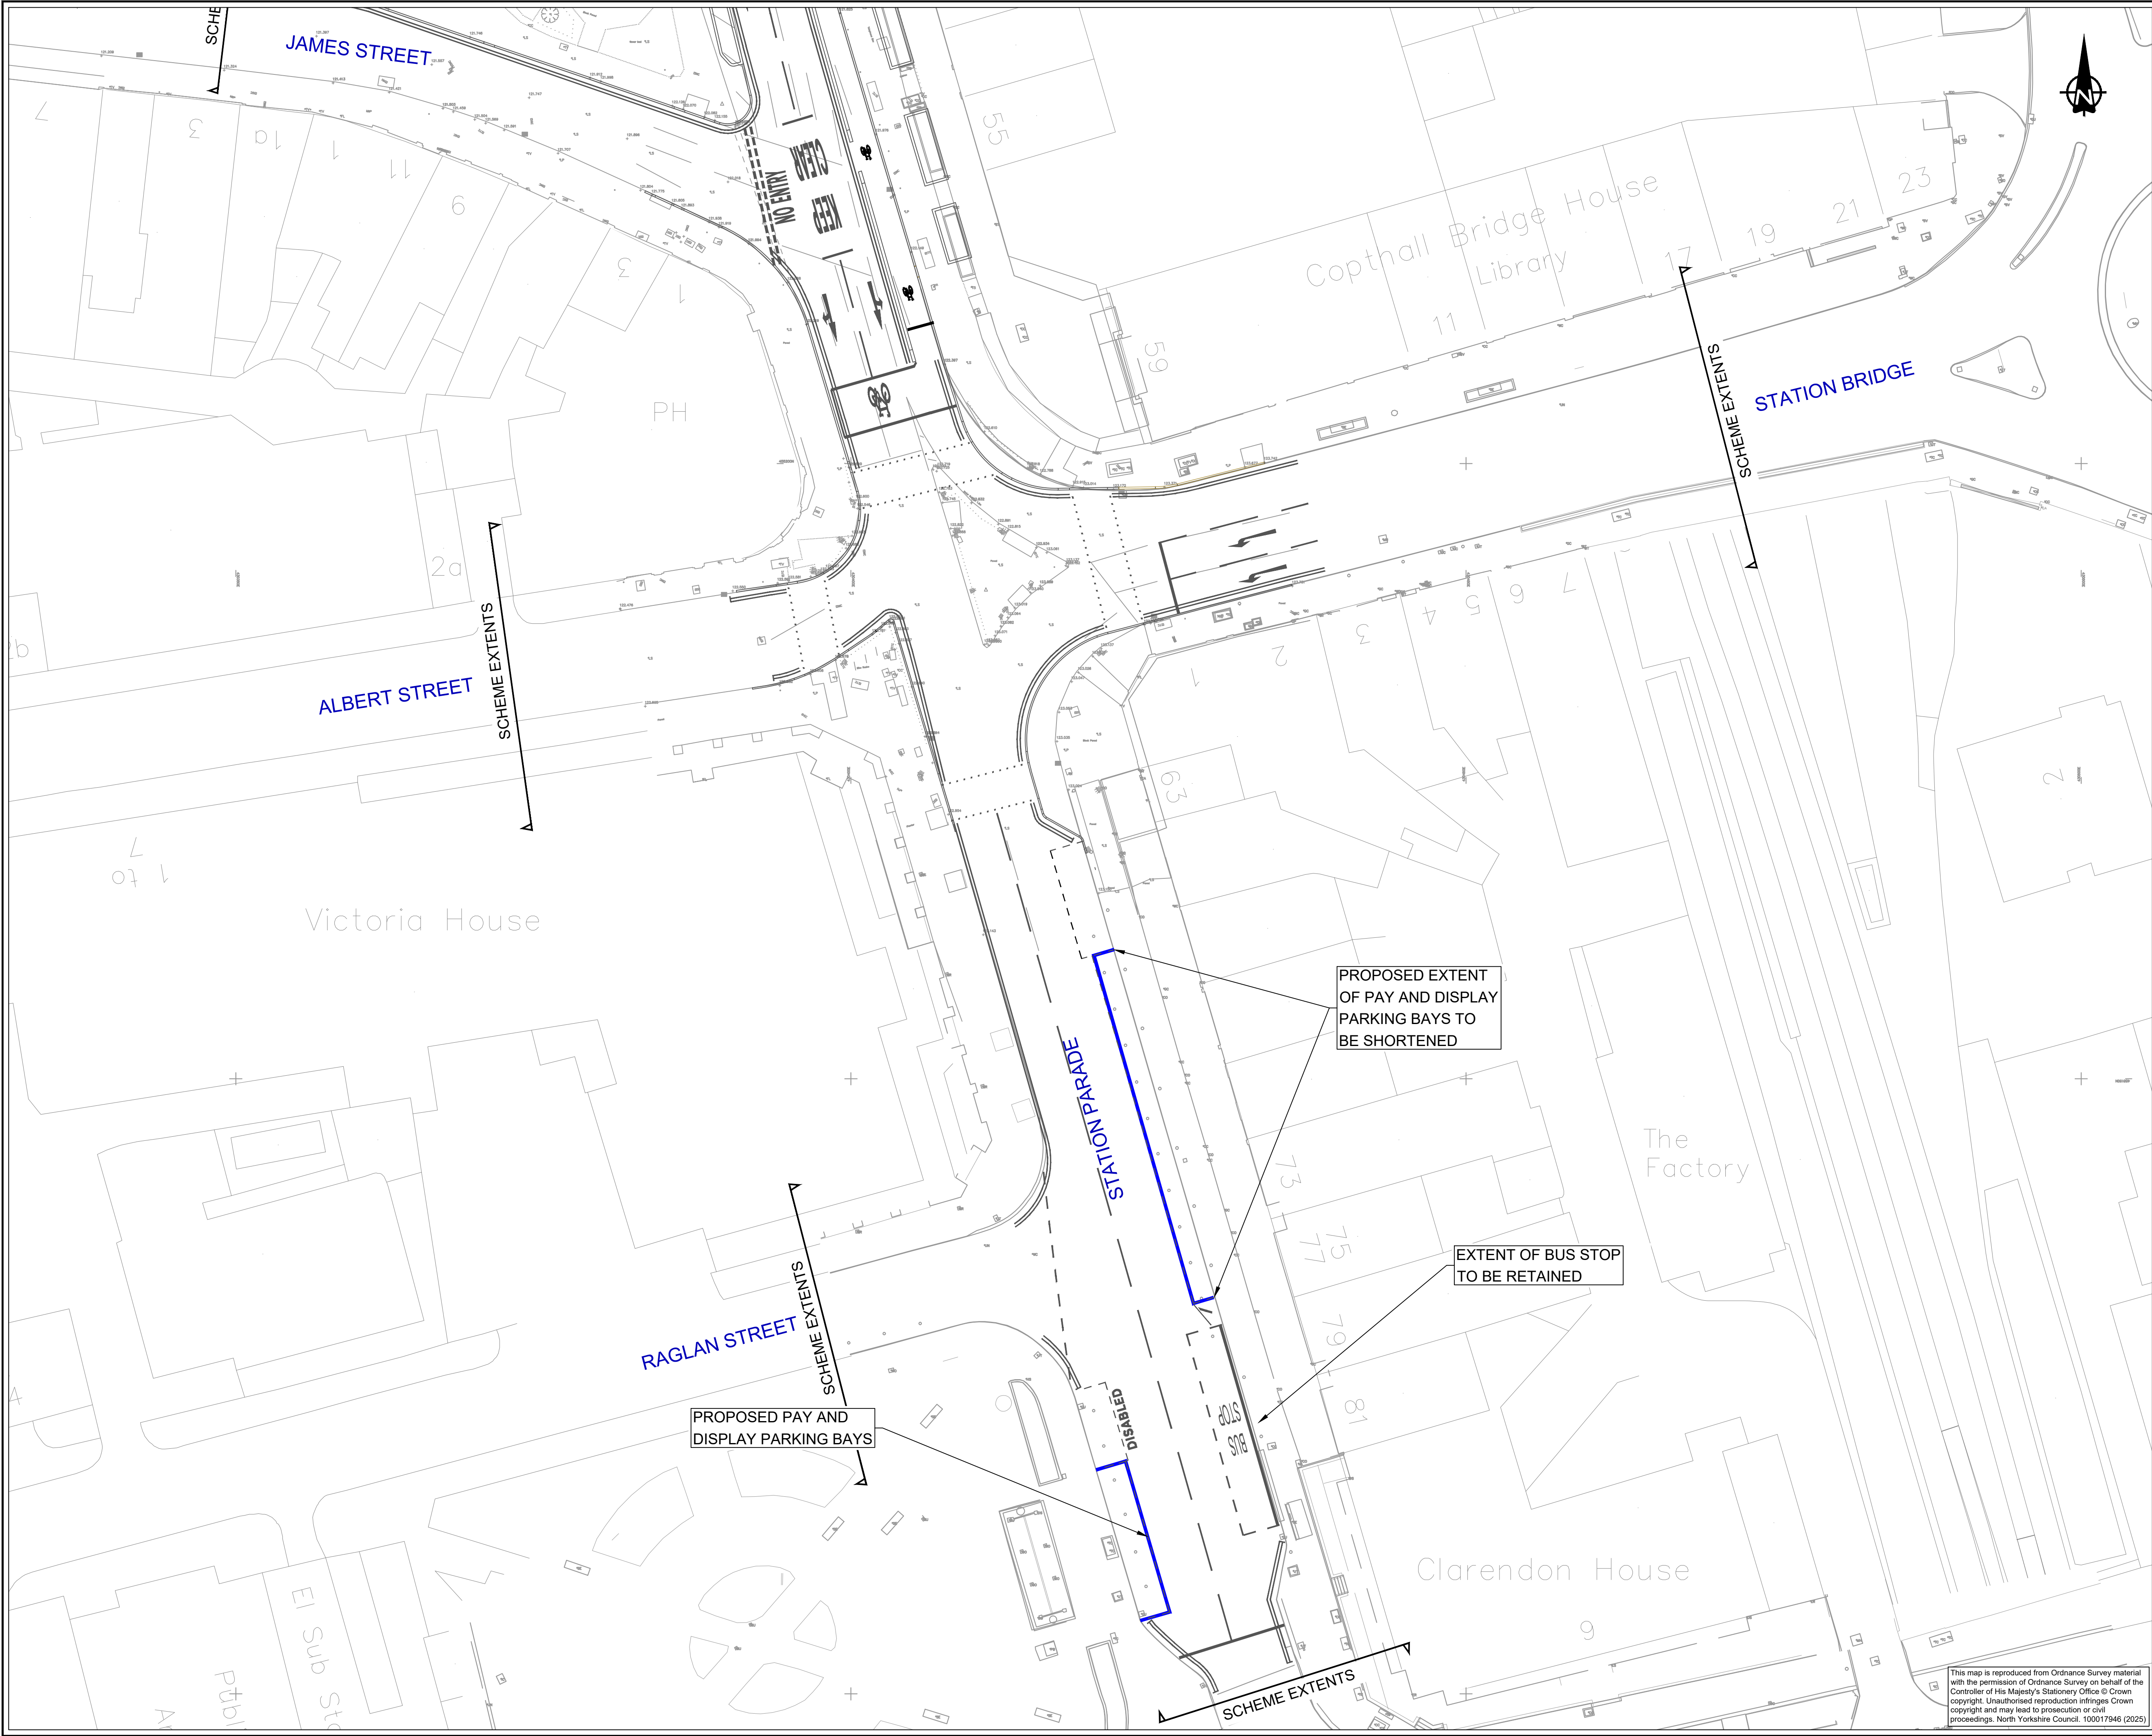

DO NOT SCALE

NOTES:

1.

THIS DRAWING IS NOT TO BE USED FOR CONSTRUCTION.

KEY:

PAY AND DISPLAY PARKING BAYS

0 2.5 5 7.5 10 12.5m

SCALE 1 : 250

P02	11/07/2025	EB	PROVISION OF A NEW LOADING BAY	JP	JP
P01	31/05/2024	OS	FIRST ISSUE	EI	JP
REV	DATE	BY	DESCRIPTION	CHK	APP

DRAWING STATUS: S2 - FOR INFORMATION

wsp

Dale House, Mount View, Standard Way Business Park, Northallerton, DL6 2YD, UK
T+ 44 (0) TBC
wsp.com

CLIENT:

NORTH YORKSHIRE COUNCIL

SITE/PROJECT:

HARROGATE TCF

TITLE:

STATION PARADE SOUTH
PAY AND DISPLAY PARKING BAYS TRAFFIC
REGULATION ORDERS (TRO)

SCALE @ A1:	1:250	CHECKED:	EI	APPROVED:	JB
PROJECT NO:	70089085	DESIGNED:	OS	DRAWN:	OS
				DATE:	31/05/2024
DRAWING NO:	70089085-WSP-TCFHGTRO-DR-PW-30003				REV:
					P02

© WSP UK Ltd

This map is reproduced from Ordnance Survey material with the permission of Ordnance Survey on behalf of the Controller of His Majesty's Stationery Office © Crown copyright. Unauthorised reproduction infringes Crown copyright and may lead to prosecution or civil proceedings. North Yorkshire Council. 100017946 (2025)