


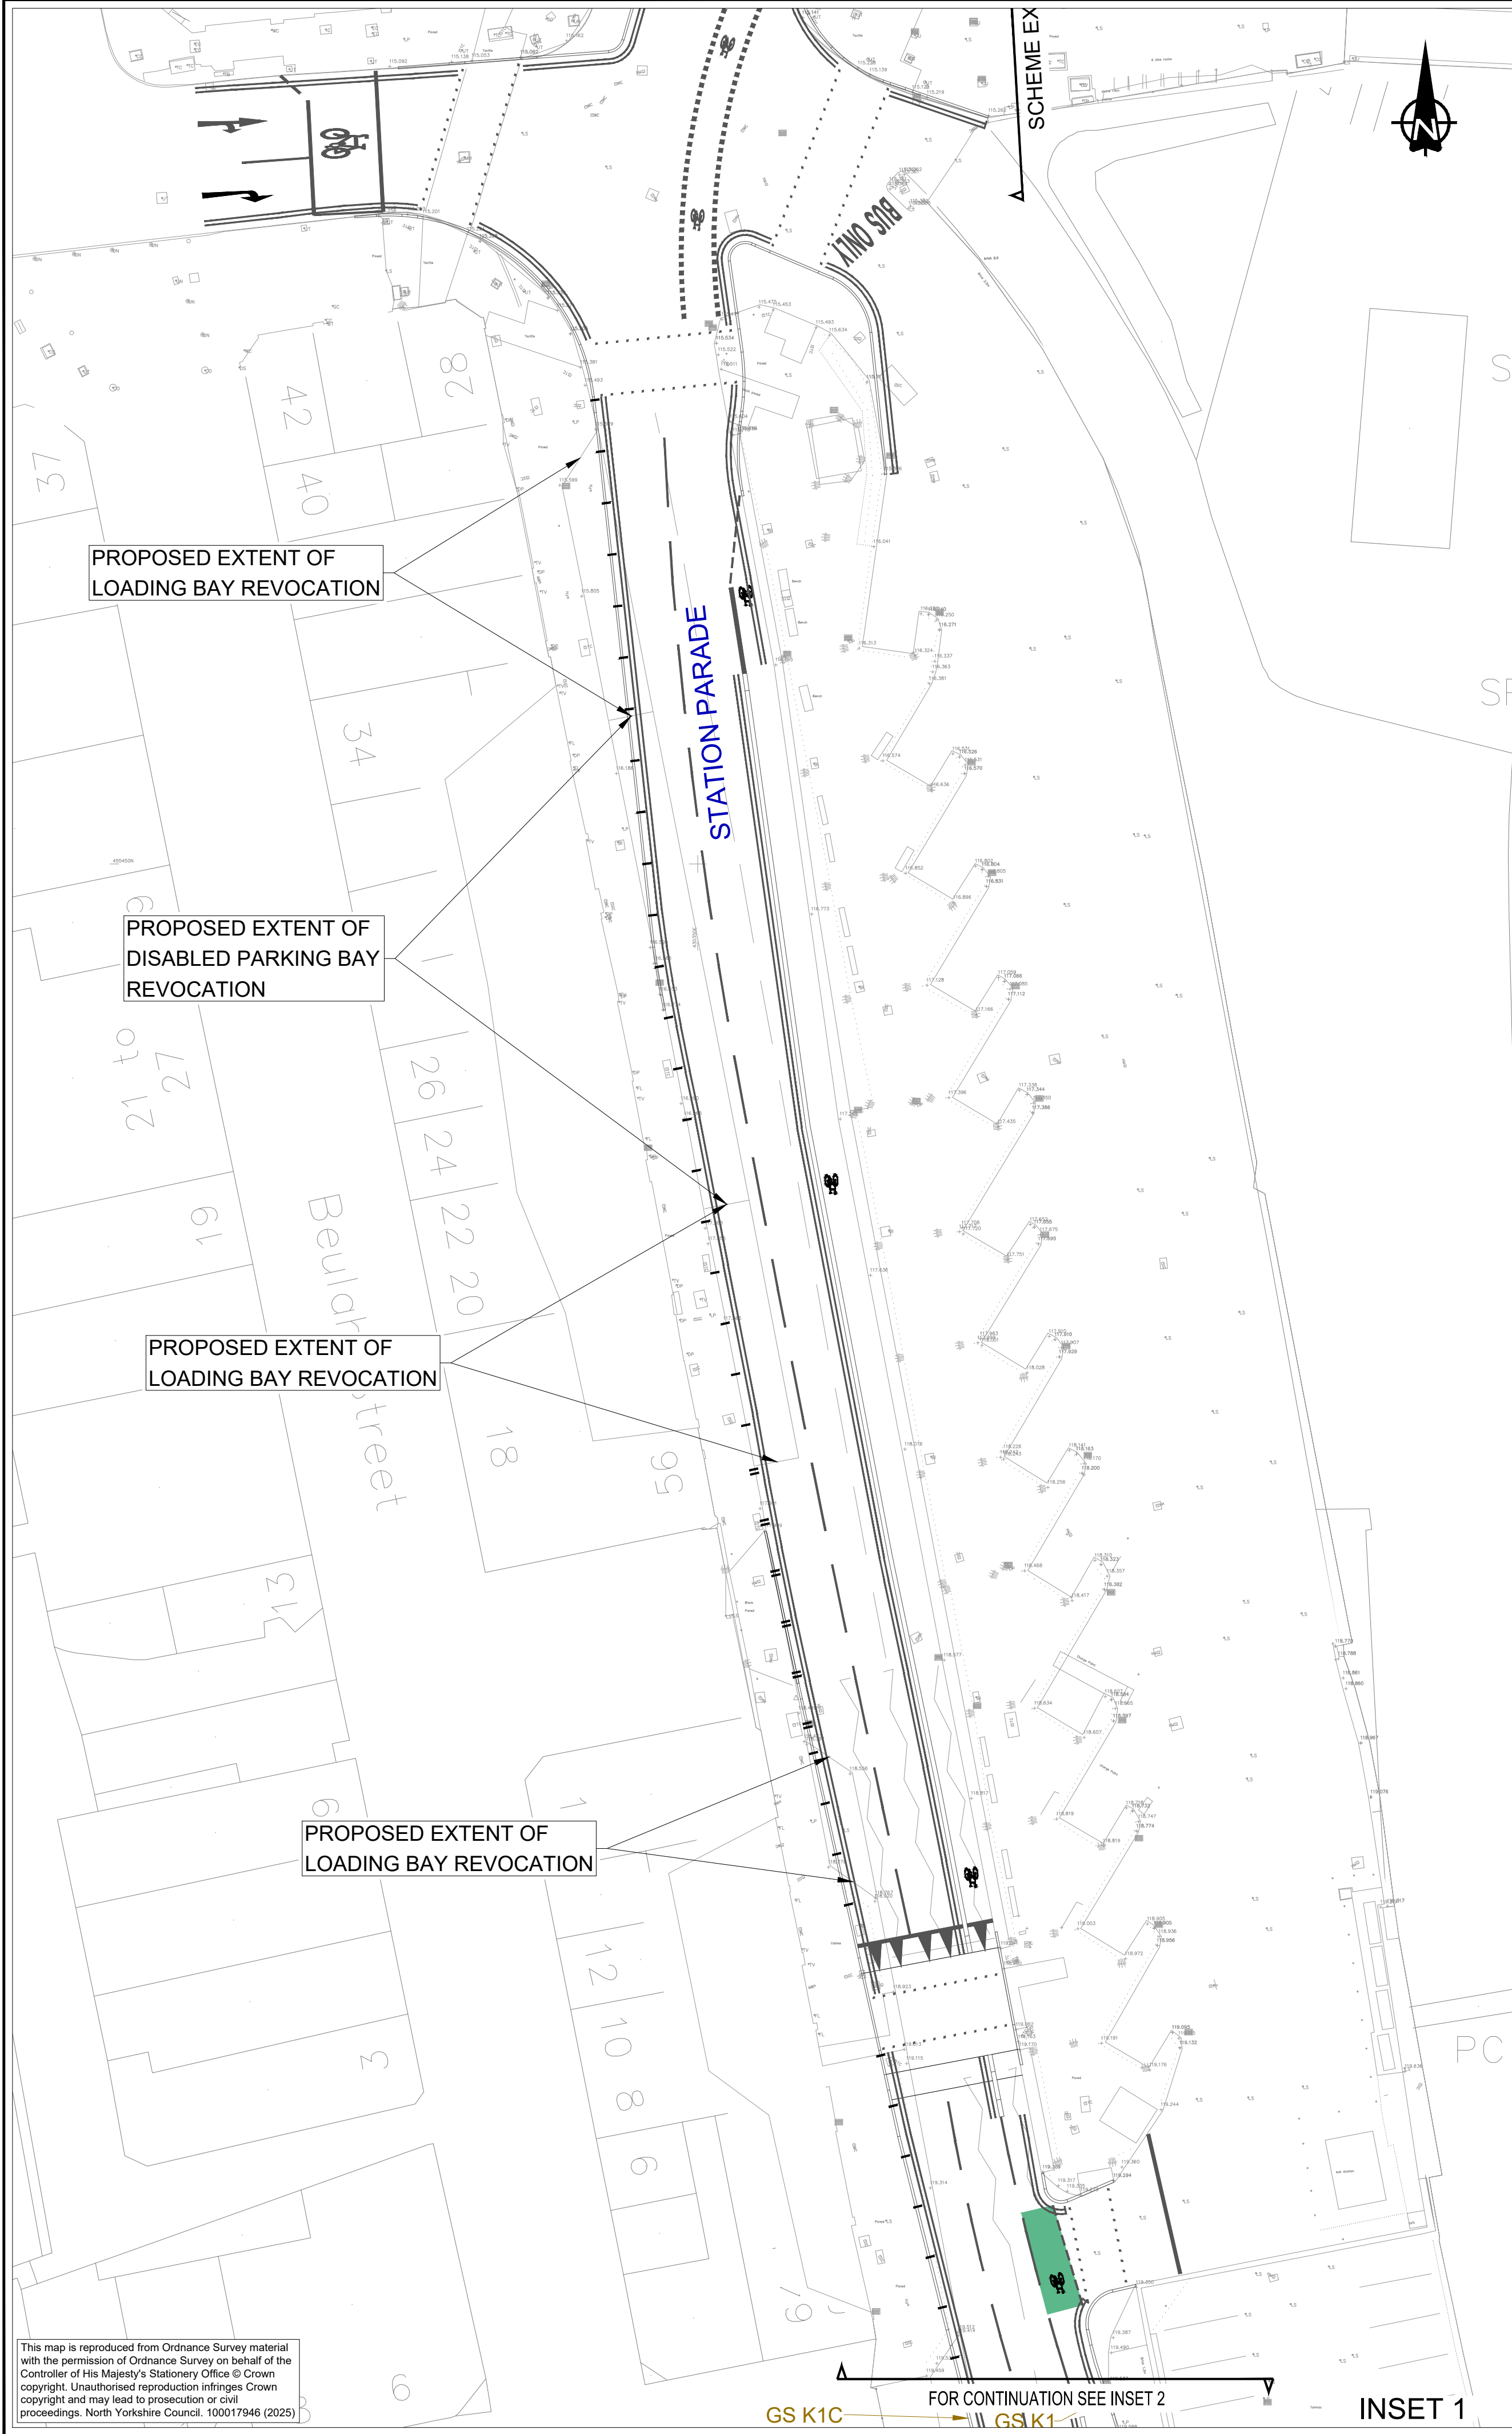

DO NOT SCALE

NOTES:

1. THIS DRAWING IS NOT TO BE USED FOR CONSTRUCTION.

02.557.1012.5m

SCALE 1 : 250

P01	31/05/2024	OS	FIRST ISSUE	EI	JR
REV	DATE	BY	DESCRIPTION	CHK	APP

DRAWING STATUS:

S2 - FOR INFORMATION

wsp

Dale House, Mount View, Standard Way Business Park, Northallerton, DL6 2YD, UK

T+ 44 (0) TBC

wsp.com

CLIENT:

NORTH YORKSHIRE COUNCIL

SITE/PROJECT:

HARROGATE TCF

TITLE:

STATION PARADE CENTRAL
REVOCATION OF TRAFFIC REGULATION
ORDERS (TRO)

SCALE @ A1:

1:250

CHECKED:

EI

APPROVED:

JB

PROJECT NO:

70089085

DESIGNED:

OS

DRAWN:

OS

DATE:

31/05/2024

DRAWING NO:

70089085-WSP-TCFHGTRO-DR-PW-20003

REV:

P01

© WSP UK Ltd

This map is reproduced from Ordnance Survey material with the permission of Ordnance Survey on behalf of the Controller of His Majesty's Stationery Office © Crown copyright. Unauthorised reproduction infringes Crown copyright and may lead to prosecution or civil proceedings. North Yorkshire Council. 100017946 (2025)

File name: \\UK-WSPGROUP\COM\CENTRAL\DATA\PROJECTS\70089085\70089085-TCF-HARROGATE-REDESIGN\DD03\WPHY\HIGHWAYS\REFS\X-TRO\DWG\p001.dwg, printed on 18 JUL 2025 15:49:28, by Blackburn, Emily