


File name: \\UK-WSP\GROUP\COM\CENTRAL DATA\PROJECTS\10089085-WSP\HIGHWAYS\REFS\X-25 TRO.DWG, printed on 13 August 2025 16:15:49, by Blackburn, Emily

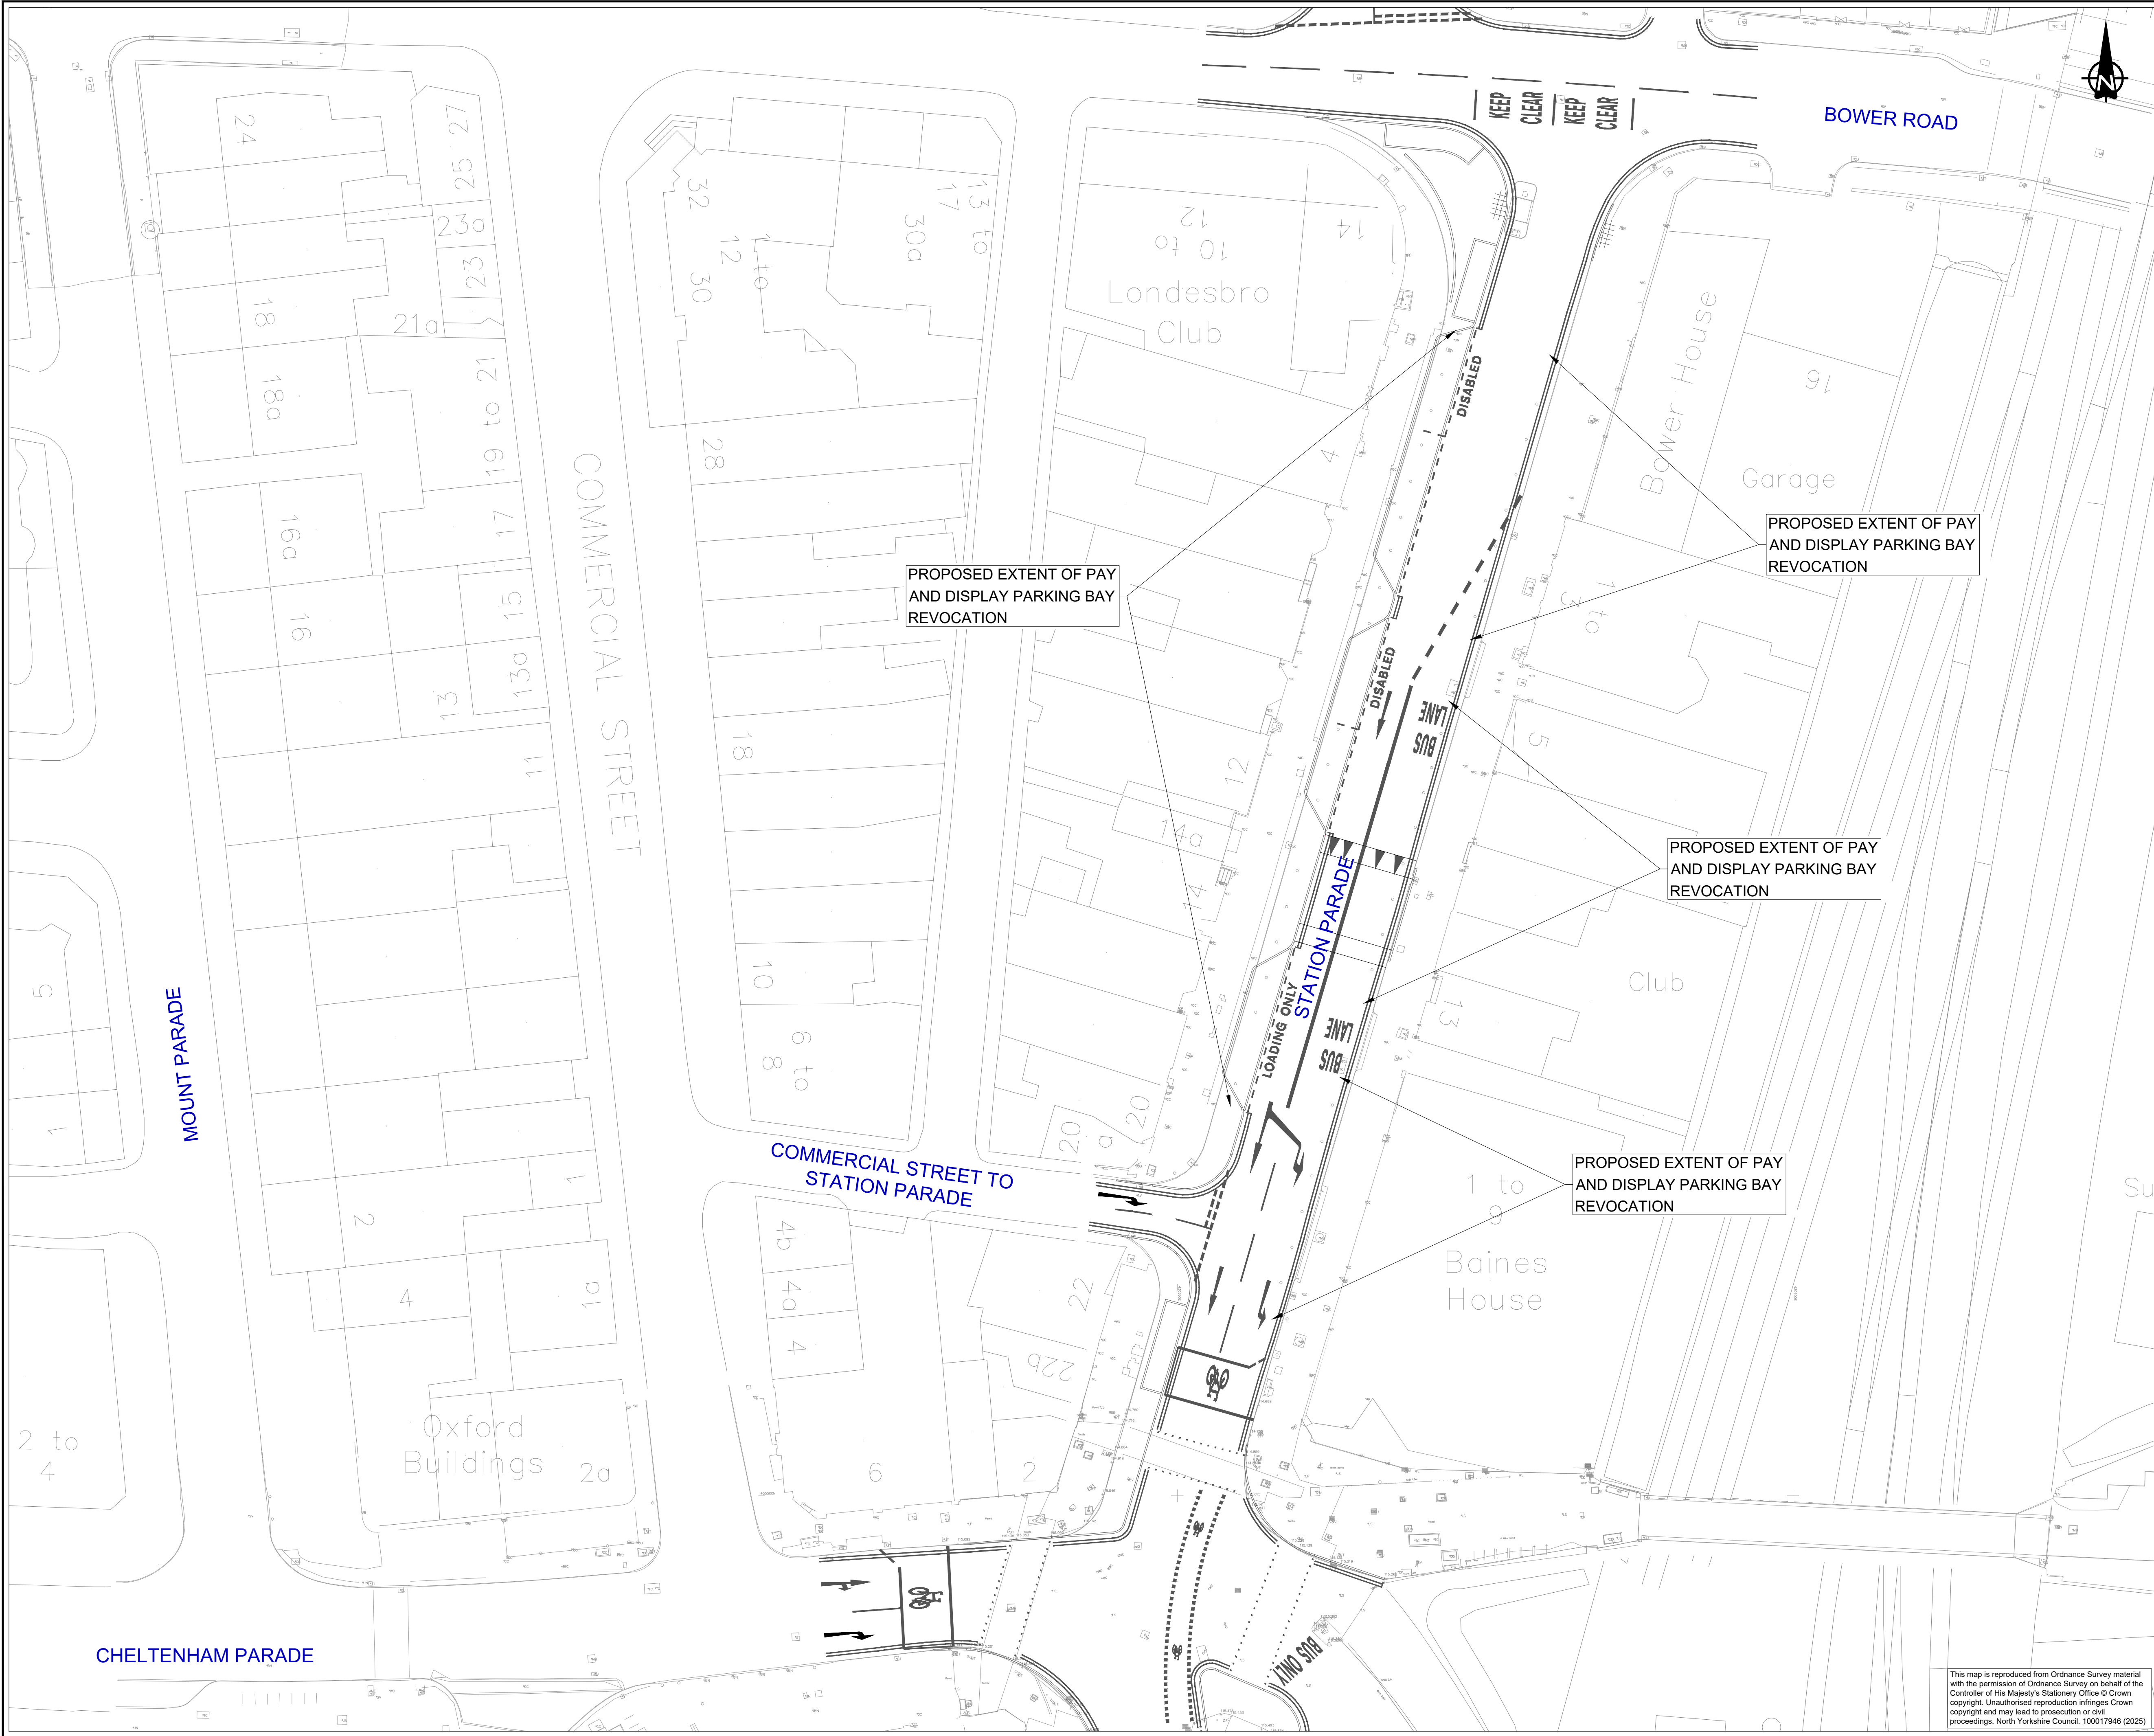

DO NOT SCALE

NOTES:

1.

THIS DRAWING IS NOT TO BE USED FOR CONSTRUCTION.

02.557.510

0

2.5

5

7.5

10

12.5m

SCALE: 1 : 250

PO3	08/08/2025	EB	UPDATE TO BUS LANE EXTENT	JB	JB
PO2	11/07/2025	EB	REMOVAL OF LOADING BAY EAST SIDE	JB	JB
PO1	31/05/2024	OS	FIRST ISSUE	EI	JB
REV	DATE	BY	DESCRIPTION	CHK	APP

DRAWING STATUS: S2 - FOR INFORMATION

wsp

Dale House, Mount View, Standard Way Business Park, Northallerton, DL6 2YD, UK
T+ 44 (0) TBC
wsp.com

CLIENT:

NORTH YORKSHIRE COUNCIL

SITE/PROJECT: HARROGATE TCF

TITLE: STATION PARADE NORTH
REVOCATION OF TRAFFIC REGULATION ORDERS (TRO)

SCALE @ A1: 1:250	CHECKED: EI	APPROVED: JB
PROJECT NO: 70089085	DESIGNED: OS	DRAWN: OS
DATE: 31/05/2024		REV: P03

DRAWING NO: 70089085-WSP-TCFHGTRO-DR-PW-10005

© WSP UK Ltd

This map is reproduced from Ordnance Survey material with the permission of Ordnance Survey on behalf of the Controller of His Majesty's Stationery Office © Crown copyright. Unauthorised reproduction infringes Crown copyright and may lead to prosecution or civil proceedings. North Yorkshire Council. 100017946 (2025)