


File name: \\UK-WSPGROUP\COMMON\DATA\PROJECTS\10089085\10089085 - TCF HARROGATE - REDSIGN\DD03\WIP\H1\HIGHWAYS\REFS\X - TRODING\planets on 18 July 2025 15:33:44, by: Bladburn, Emily

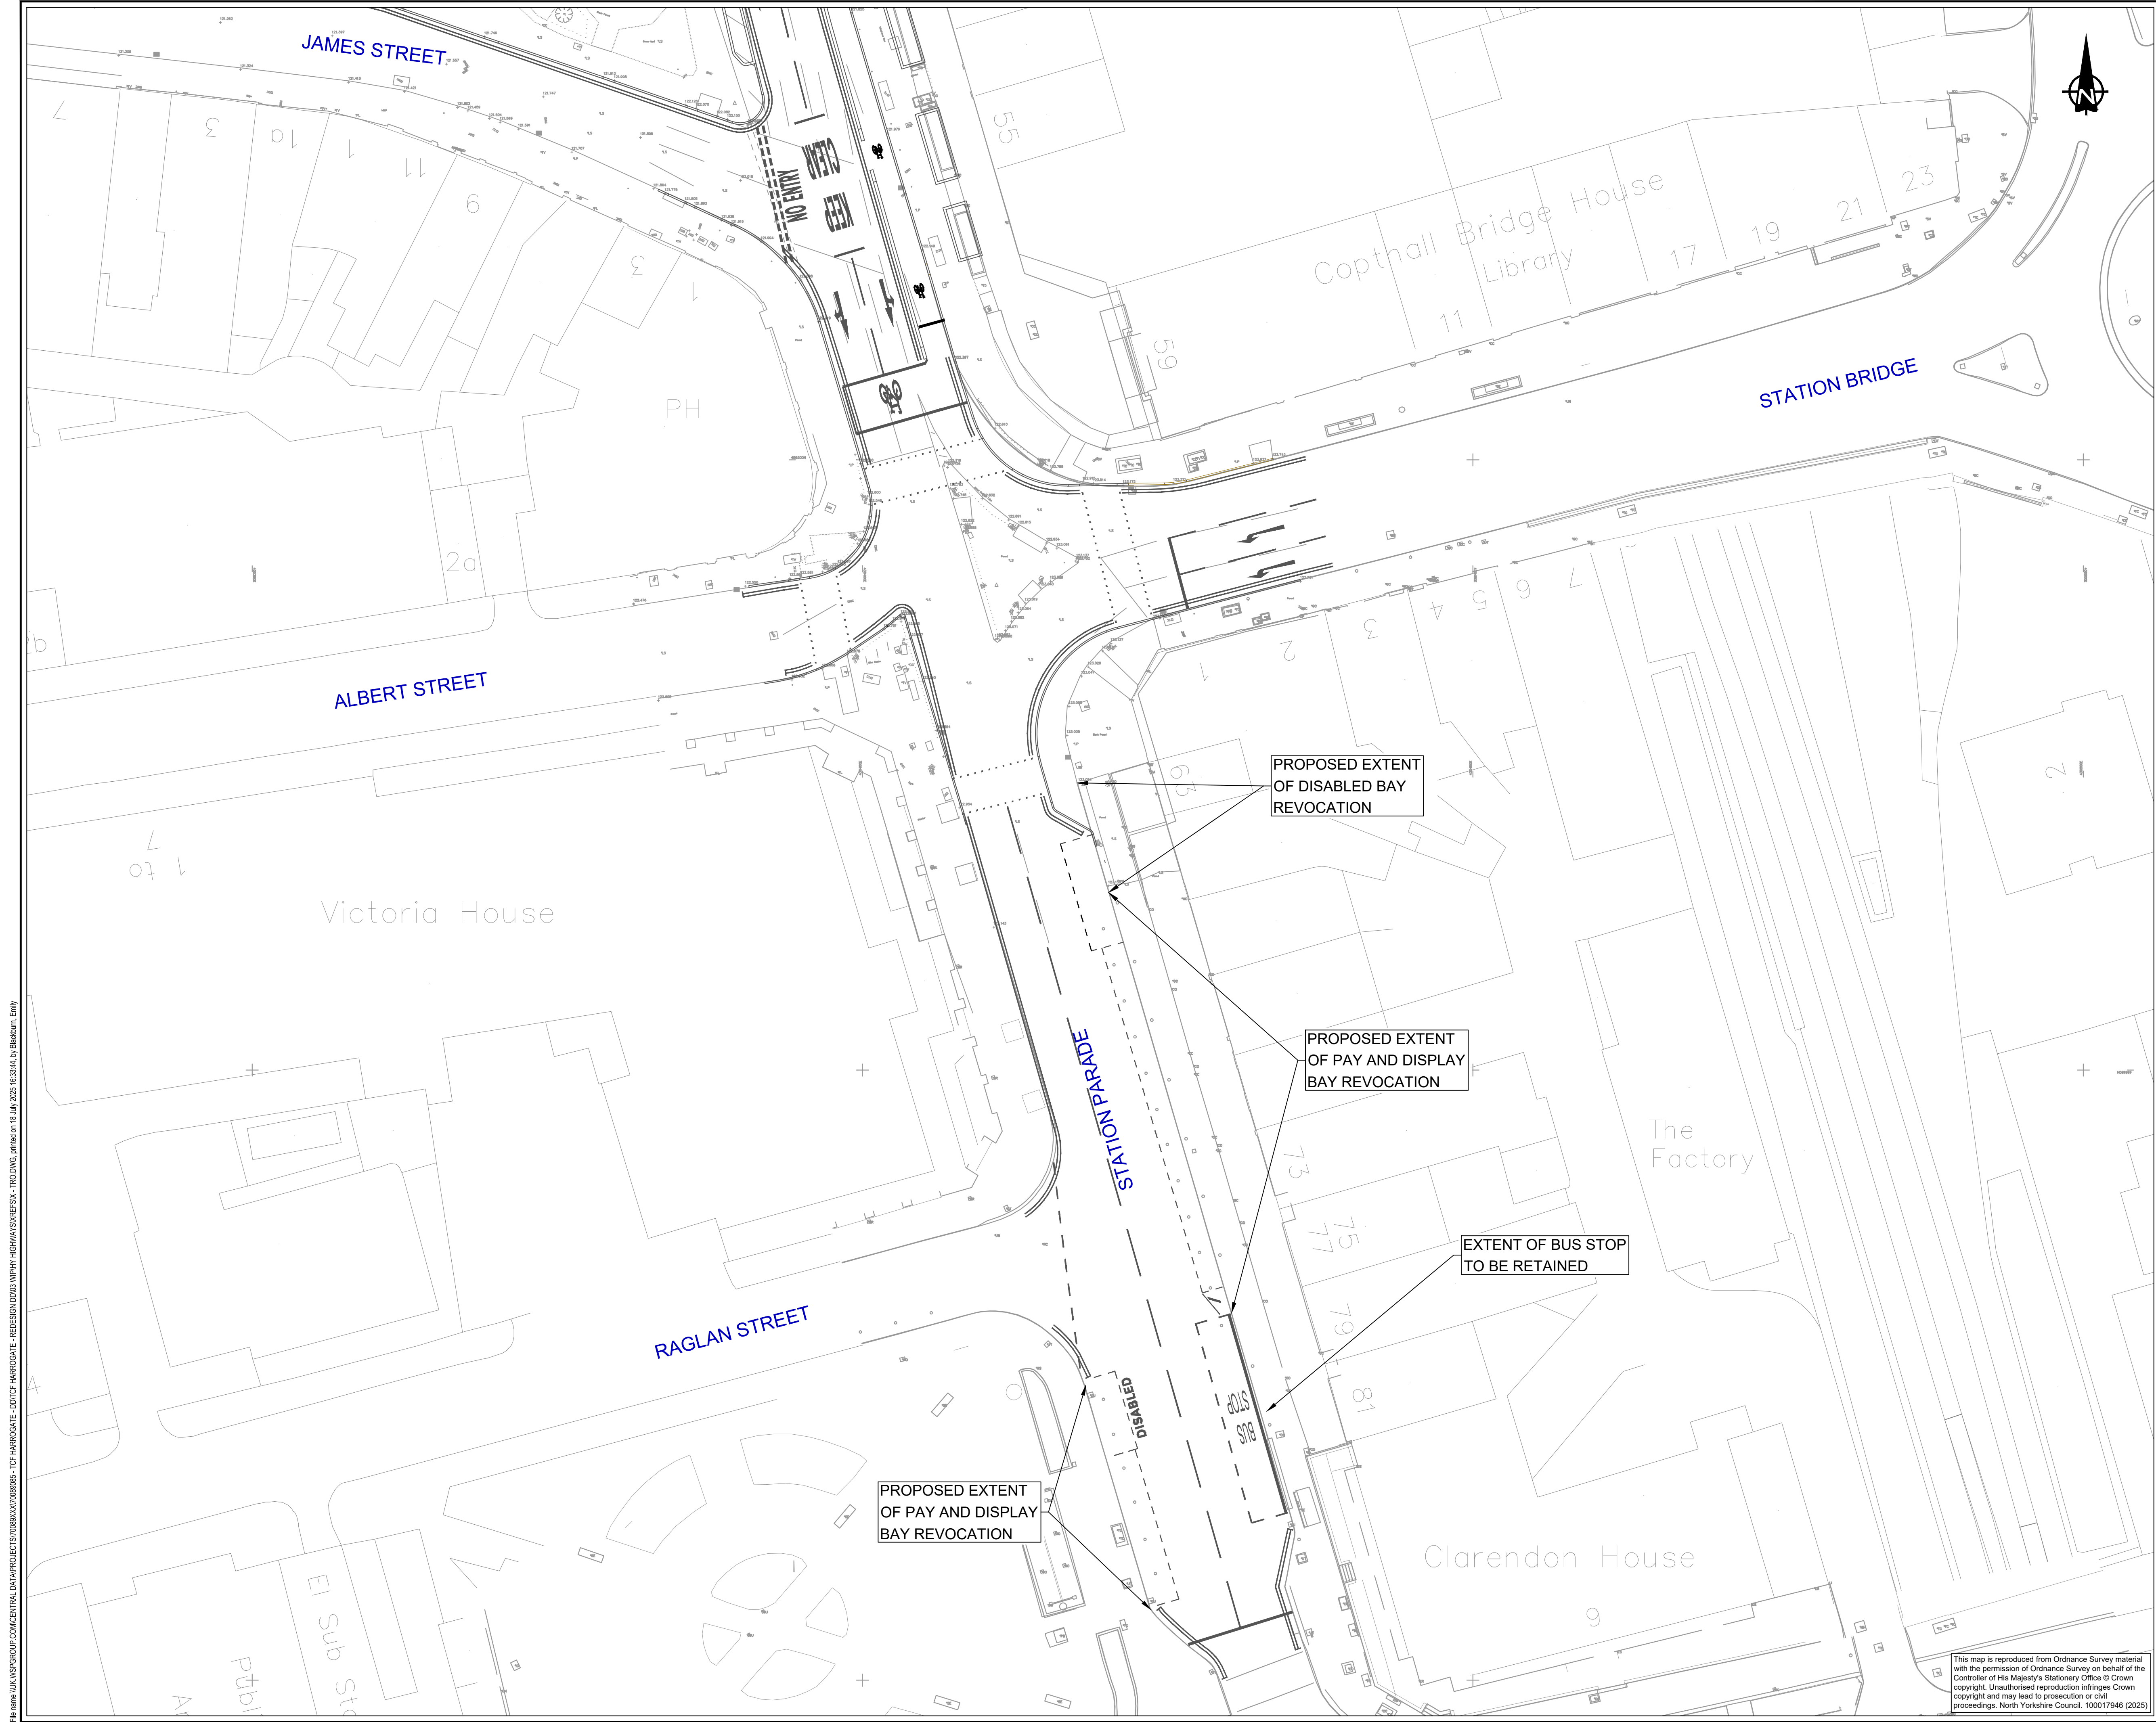

This map is reproduced from Ordnance Survey material with the permission of Ordnance Survey on behalf of the Controller of His Majesty's Stationery Office © Crown copyright. Unauthorised reproduction infringes Crown copyright and may lead to prosecution or civil proceedings. North Yorkshire Council. 100017946 (2025)

DO NOT SCALE

NOTES:

- THIS DRAWING IS NOT TO BE USED FOR CONSTRUCTION.

SCALE 1 : 250

P01	11/07/2025	OS	FIRST ISSUE	EB	JB
REV	DATE	BY	DESCRIPTION	CHK	APP

DRAWING STATUS:
S2 - FOR INFORMATION

Dale House, Mount View, Standard Way Business Park, Northallerton, DL6 2YD, UK
T+ 44 (0) TBC
wsp.com

CLIENT:

NORTH YORKSHIRE COUNCIL

SITE/PROJECT:
HARROGATE TCF

TITLE:
STATION PARADE SOUTH
REVOCATIONS TRAFFIC REGULATION
ORDERS (TRO)

SCALE @ A1: 1:250	CHECKED: EB	APPROVED: JB
PROJECT NO: 70089085	DESIGNED: OS	DRAWN: OS
		DATE: 11/07/2025

DRAWING NO: 70089085-WSP-TCFHGTRO-DR-PW-30004	REV: P01
--	-------------

© WSP UK Ltd