



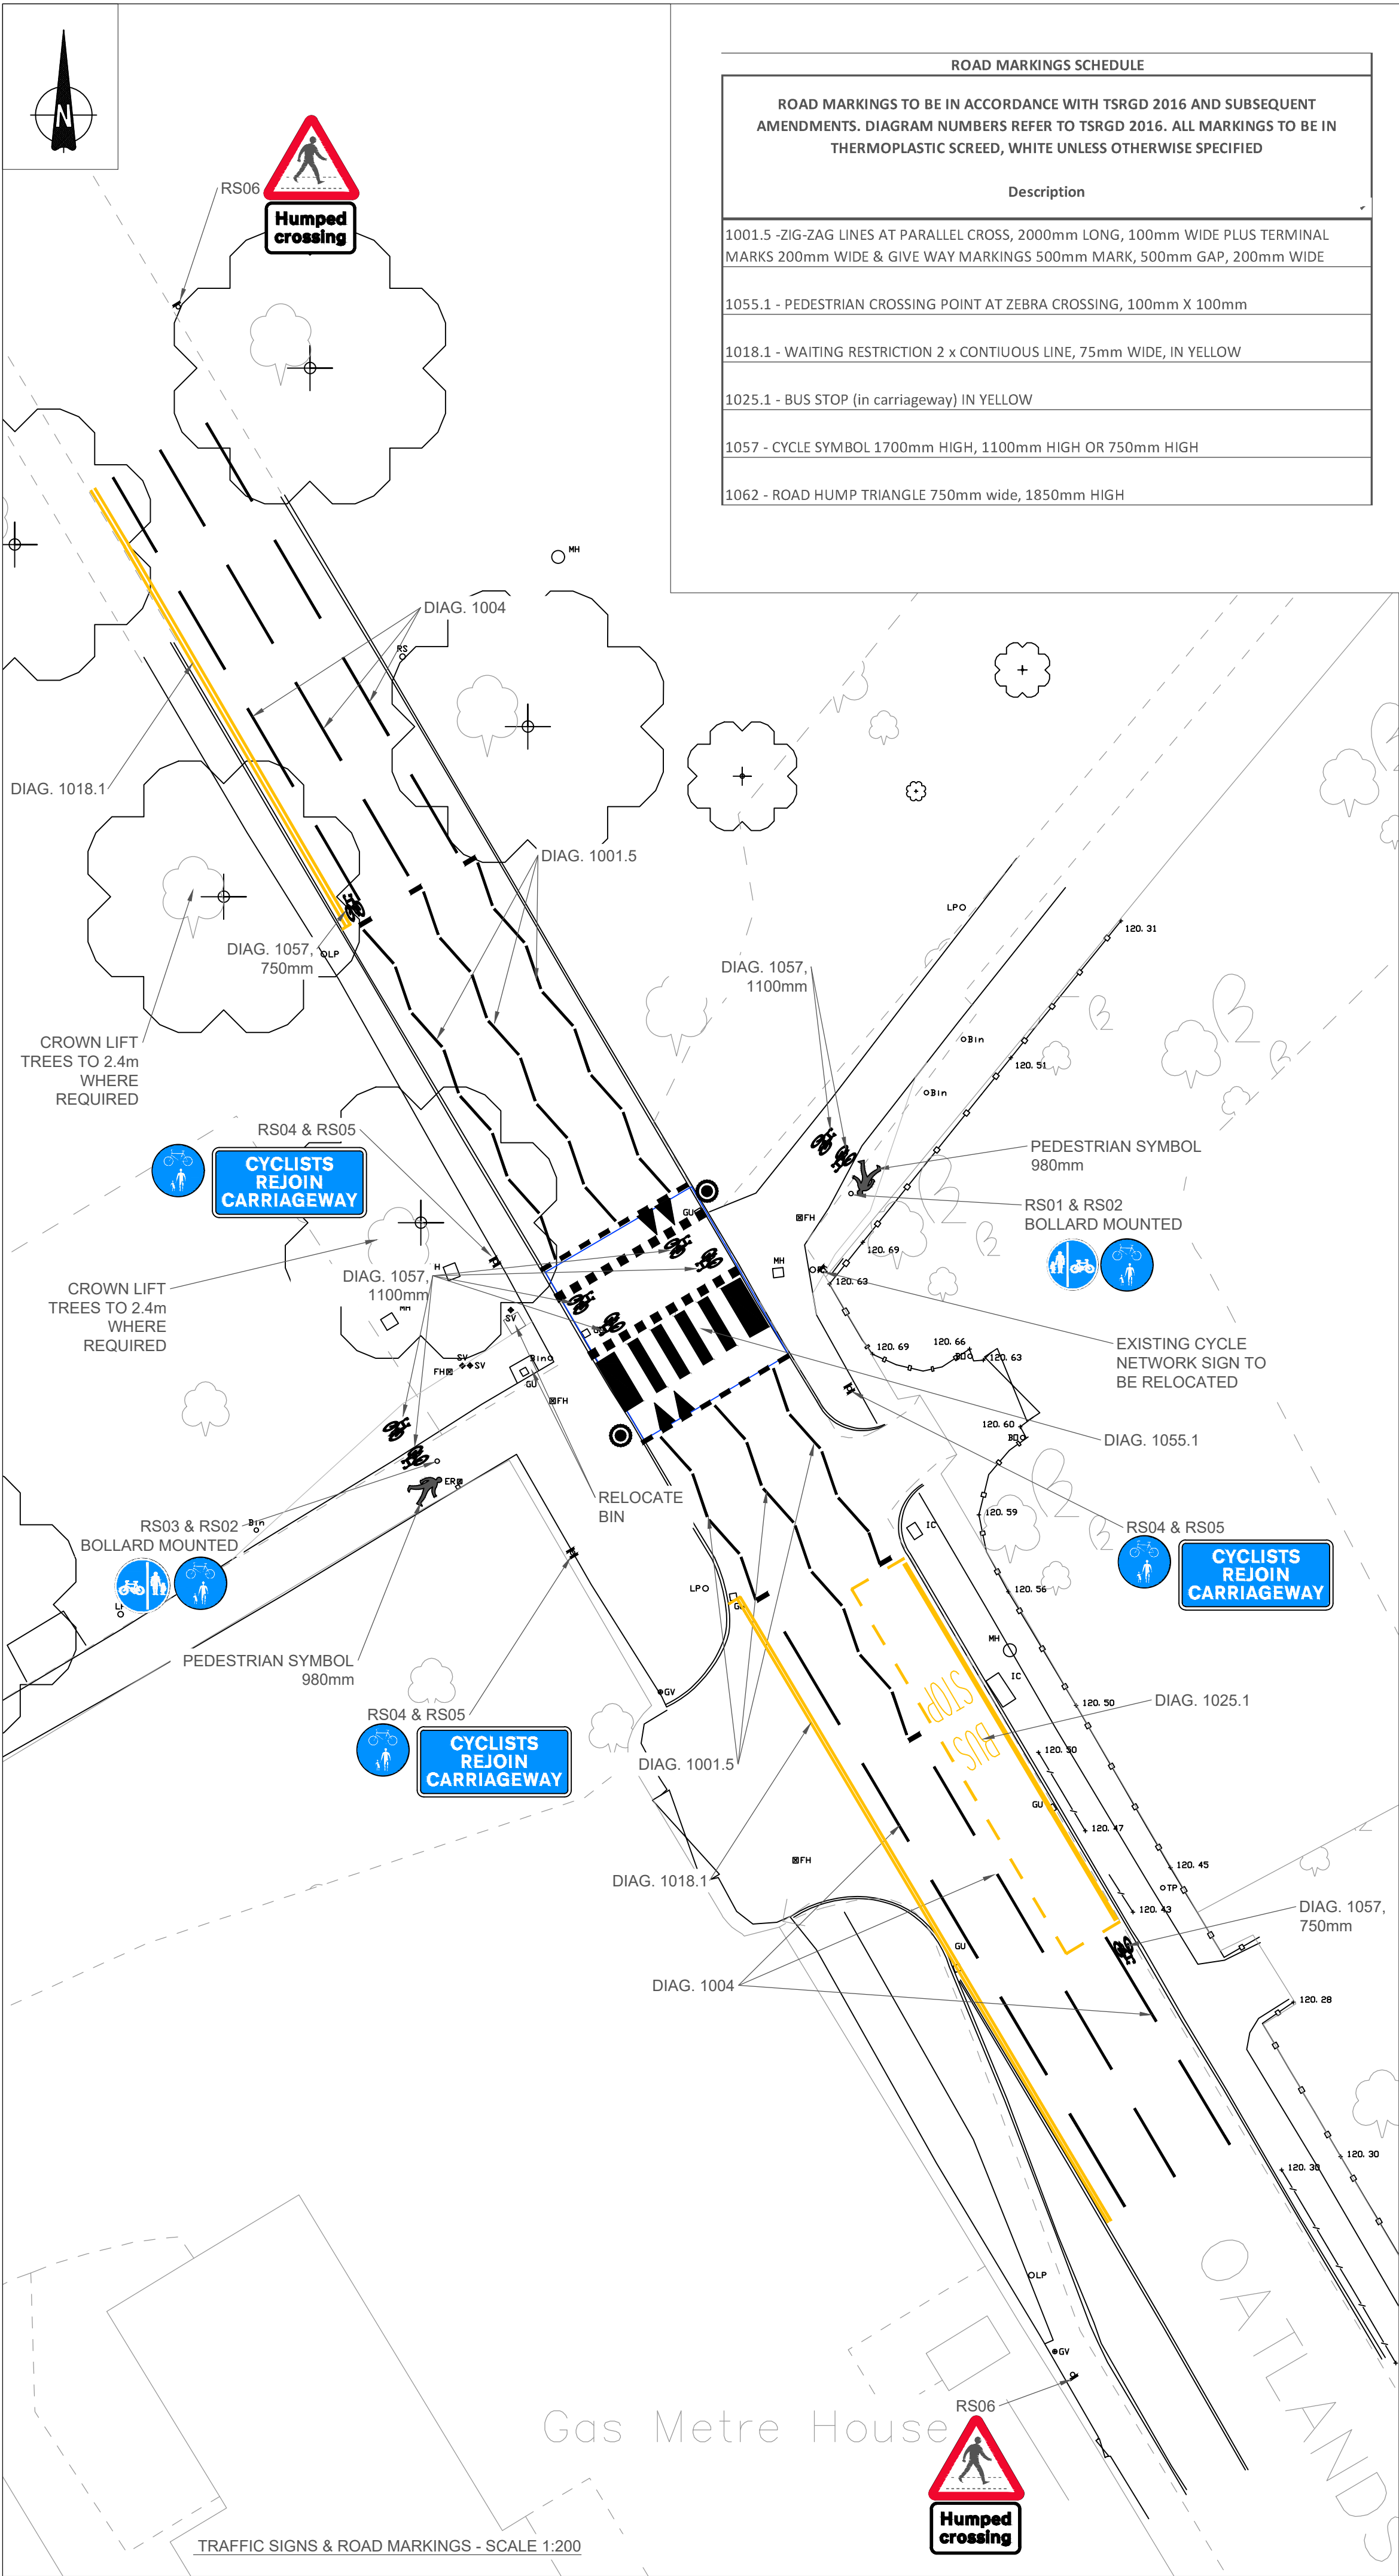

ROAD MARKINGS SCHEDULE	
ROAD MARKINGS TO BE IN ACCORDANCE WITH TSRGD 2016 AND SUBSEQUENT AMENDMENTS. DIAGRAM NUMBERS REFER TO TSRGD 2016. ALL MARKINGS TO BE IN THERMOPLASTIC SCREED, WHITE UNLESS OTHERWISE SPECIFIED	
Description	
1001.5 - ZIG-ZAG LINES AT PARALLEL CROSS, 2000mm LONG, 100mm WIDE PLUS TERMINAL MARKS 200mm WIDE & GIVE WAY MARKINGS 500mm MARK, 500mm GAP, 200mm WIDE	
1055.1 - PEDESTRIAN CROSSING POINT AT ZEBRA CROSSING, 100mm X 100mm	
1018.1 - WAITING RESTRICTION 2 x CONTINUOUS LINE, 75mm WIDE, IN YELLOW	
1025.1 - BUS STOP (in carriageway) IN YELLOW	
1057 - CYCLE SYMBOL 1700mm HIGH, 1100mm HIGH OR 750mm HIGH	
1062 - ROAD HUMP TRIANGLE 750mm wide, 1850mm HIGH	

- NOTES:**
- DO NOT SCALE FROM THIS DRAWING.
 - THIS DRAWING IS PARTIALLY BASED ON ORDNANCE SURVEY TILES THEREFORE THERE MAY BE INACCURACIES IN THE LAYOUT.
 - ALL TRAFFIC SIGNS AND ROAD MARKINGS SHALL COMPLY WITH THE 'TRAFFIC SIGNS REGULATIONS AND GENERAL DIRECTIONS 2016'.
 - DIAGRAM NUMBERS REFER TO THE 'TRAFFIC SIGNS REGULATIONS AND GENERAL DIRECTIONS 2016'.
 - ROAD MARKINGS SHALL BE IN ACCORDANCE WITH BS EN 1436 AND SHALL ADHERE TO THE PERFORMANCE STANDARDS FOR A MINIMUM PERIOD OF 2 YEARS FROM THE DATE OF APPLICATION.
 - ROAD MARKING MATERIAL SHALL BE THERMOPLASTIC SCREED.
 - THE POSITION AND EXTENTS OF ANY ROAD MARKINGS WHICH WILL BE REMOVED DURING RESURFACING SHALL BE MARKED ON SITE PRIOR TO PLANING OPERATIONS
 - EXISTING ROAD MARKINGS DAMAGED / REMOVED DURING CONSTRUCTION MUST BE REPLACED IF UNCHANGED IN DESIGN.
 - THIS DRAWING IS TO BE READ IN CONJUNCTION WITH DRAWINGS:
 - NY2419-APS-DD-OAT-DR-D-XX-001: LOCATION PLAN
 - NY2419-APS-DD-OAT-DR-D-XX-002: INDICATIVE DIVERSION
 - NY2419-APS-DD-OAT-DR-D-XX-003: GENERAL ARRANGEMENT
 - NY2419-APS-DD-OAT-DR-D-XX-004: DRAINAGE & IRONWORKS
 - NY2419-APS-DD-OAT-DR-D-XX-006 - 009: SIGN SCHEDULES
 - NY2419-APS-DD-OAT-DR-D-XX-010: BELISHA BEACON (NYC DESIGN)

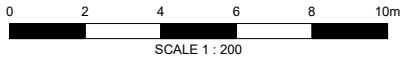

THIS MAP IS REPRODUCED FROM ORDNANCE SURVEY MATERIAL WITH THE PERMISSION OF ORDNANCE SURVEY ON BEHALF OF THE CONTROLLER OF HER MAJESTY'S STATIONERY OFFICE © CROWN COPYRIGHT. UNAUTHORISED REPRODUCTION INFRINGES CROWN COPYRIGHT AND MAY LEAD TO PROSECUTION OR CIVIL PROCEEDINGS. NORTH YORKSHIRE COUNCIL. 100017946.

Ver.	Details	Author & Date	Checked & Date	Approved & Date
1	Details	LEW	AG	AL
Original Size	Date	Date	Date	
A2	11/11/24	04/12/24	04/12/24	
Drawing Number	Version			
NY2419-APS-DD-OAT-DR-D-XX-005	0			

align PROPERTY SERVICES

White Rose House, Thurston Road, Northallerton, North Yorkshire, DL6 2NA Tel: 01609 797373

Client
NORTH YORKSHIRE COUNCIL

Project Name
**AREA 6 IMPROVEMENT SCHEMES
OATLANDS DRIVE/SLINGSBY WALK**

Drawing Title
TRAFFIC SIGNS & ROAD MARKINGS

Purpose
DETAILED DESIGN

Scale	Drawn	Checked	Approved
1:200	LEW	AG	AL
Original Size	Date	Date	Date
A2	11/11/24	04/12/24	04/12/24