


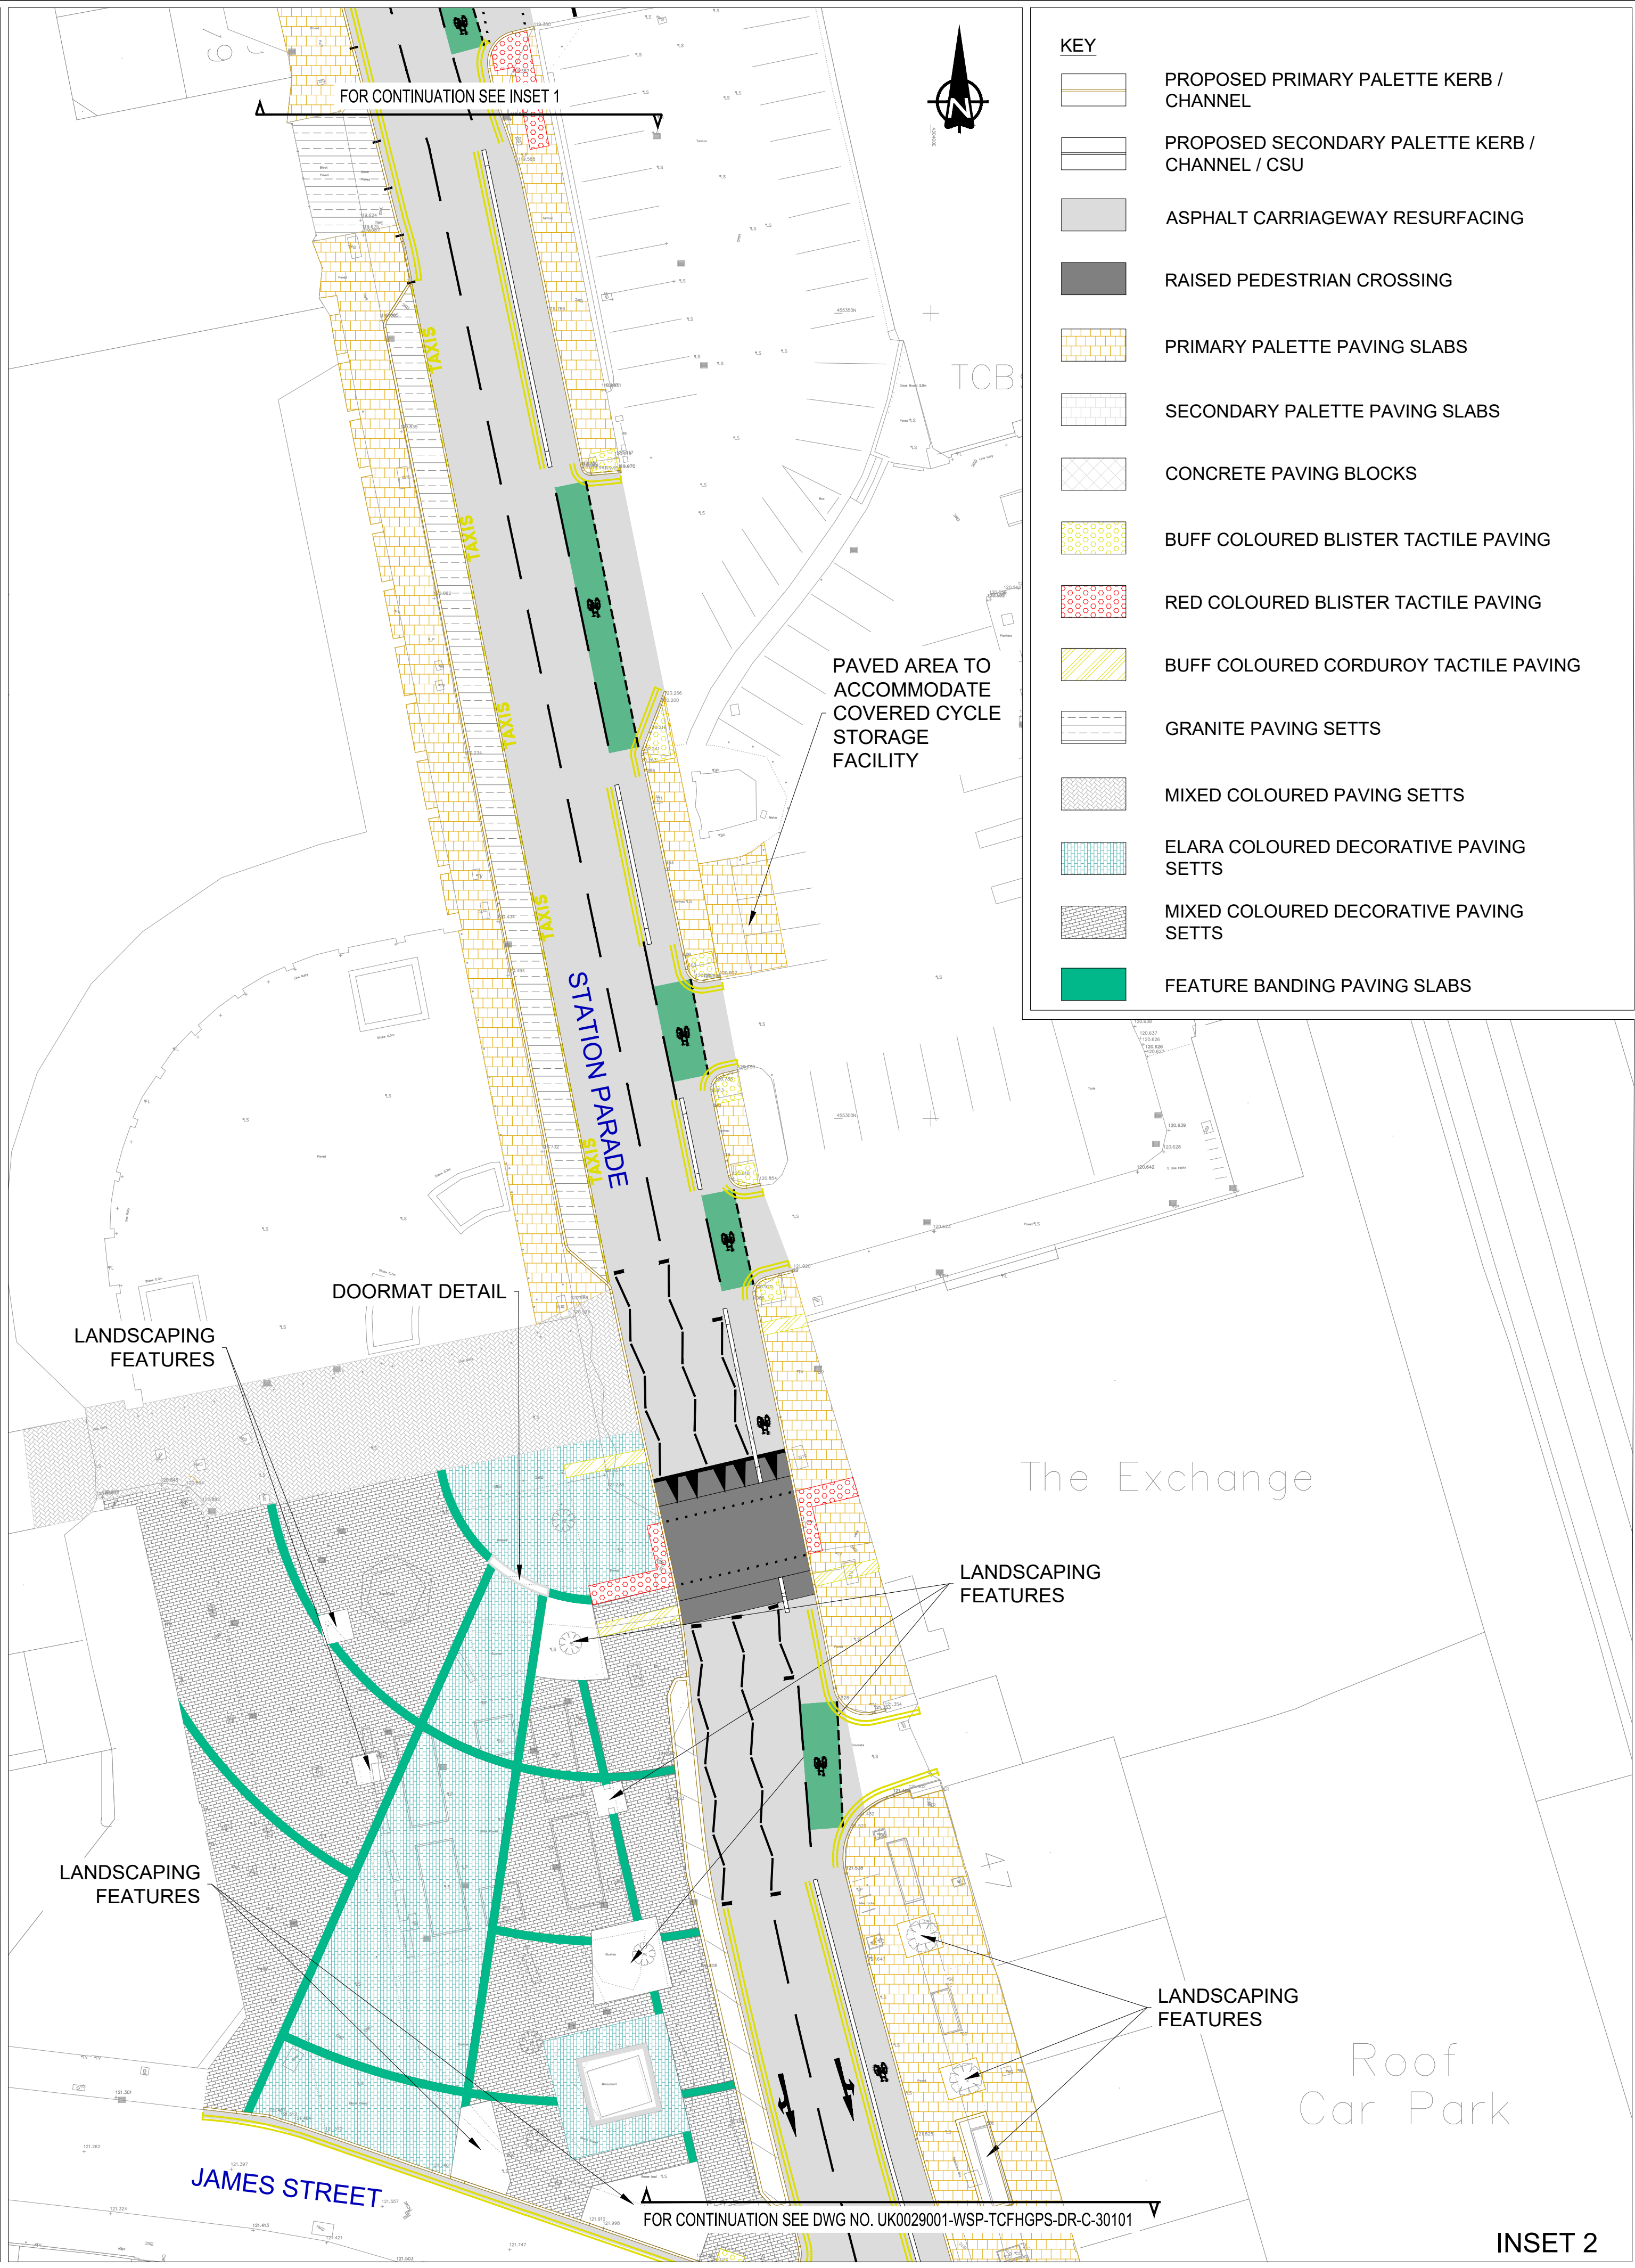

KEY	
	PROPOSED PRIMARY PALETTE KERB / CHANNEL
	PROPOSED SECONDARY PALETTE KERB / CHANNEL / CSU
	ASPHALT CARRIAGEWAY RESURFACING
	RAISED PEDESTRIAN CROSSING
	PRIMARY PALETTE PAVING SLABS
	SECONDARY PALETTE PAVING SLABS
	CONCRETE PAVING BLOCKS
	BUFF COLOURED BLISTER TACTILE PAVING
	RED COLOURED BLISTER TACTILE PAVING
	BUFF COLOURED CORDUROY TACTILE PAVING
	GRANITE PAVING SETTS
	MIXED COLOURED PAVING SETTS
	ELARA COLOURED DECORATIVE PAVING SETTS
	MIXED COLOURED DECORATIVE PAVING SETTS
	FEATURE BANDING PAVING SLABS

DO NOT SCALE

NOTES

1.

THIS DRAWING SHOULD BE READ IN CONJUNCTION WITH ALL RELEVANT DOCUMENTATION, DRAWINGS AND STANDARD DETAILS.

2.

THE ORIGINAL OF THIS DRAWING WAS PRODUCED IN COLOUR. A MONOCHROME COPY CANNOT BE RELIED ON.

3.

ALL DIMENSIONS ARE IN METRES UNLESS OTHERWISE NOTED.

4.

PRIMARY PALETTE REFERS TO USE OF NATURAL STONE AND SECONDARY PALETTE REFERS TO USE OF CONCRETE.

5.

DETAILS FOR LANDSCAPING FEATURES, STREET FURNITURE AND DOORMATS CAN BE FOUND IN THE LANDSCAPING DRAWINGS AND DOCUMENTS.

02.55.12

0

2.5

5

7.5

10

12.5m

SCALE 1:1,250

P01	20/08/2025	EB	FIRST ISSUE - FOR INFORMATION	JB	DM
REV	DATE	BY	DESCRIPTION	CHK	APP

DRAWING STATUS

S2 - FOR INFORMATION

wsp

Northshore One, Northshore Road, Teesside, TS18 2NB, UK

wsp.com

CLIENT:

NORTH YORKSHIRE COUNCIL

SITE/PROJECT:

HARROGATE TCF

TITLE:

STATION PARADE CENTRAL
CONSULTATION GENERAL ARRANGEMENT
SHEET 2 OF 3

SCALE @ A1:

1:250

CHECKED:

JB

APPROVED:

DM

PROJECT NO:

UK0029001

DESIGNED:

EB

DRAWN:

EB

DATE:

20/08/2025

DRAWING NO:

UK0029001-WSP-TCFHGP-DR-C-10102

REV:

P01

© WSP UK Ltd

This map is reproduced from Ordnance Survey material with the permission of Ordnance Survey on behalf of the Controller of His Majesty's Stationery Office © Crown copyright. Unauthorised reproduction infringes Crown copyright and may lead to prosecution or civil proceedings. North Yorkshire Council. 100017946 (2025)