


File name: \\uk.wspgroup.com\CENTRAL DATA\PROJECTS\10089000\7006966 - TCF HARROGATE - REDSIGN\DD03\WIP\HY HIGHWAYS\REFS\102\DWG, printed on 22 August 2025 14:07:13, by Blackburn, Emily

- KEY
- PROPOSED SECONDARY PALETTE KERB / CHANNEL
 - PROPOSED EDGING KERB
 - ASPHALT CARRIAGEWAY RESURFACING
 - RAISED PEDESTRIAN CROSSING
 - ASPHALT FOOTWAY
 - SECONDARY PALETTE PAVING SLABS
 - CONCRETE PAVING BLOCKS
 - BUFF COLOURED BLISTER TACTILE PAVING
 - RED COLOURED BLISTER TACTILE PAVING

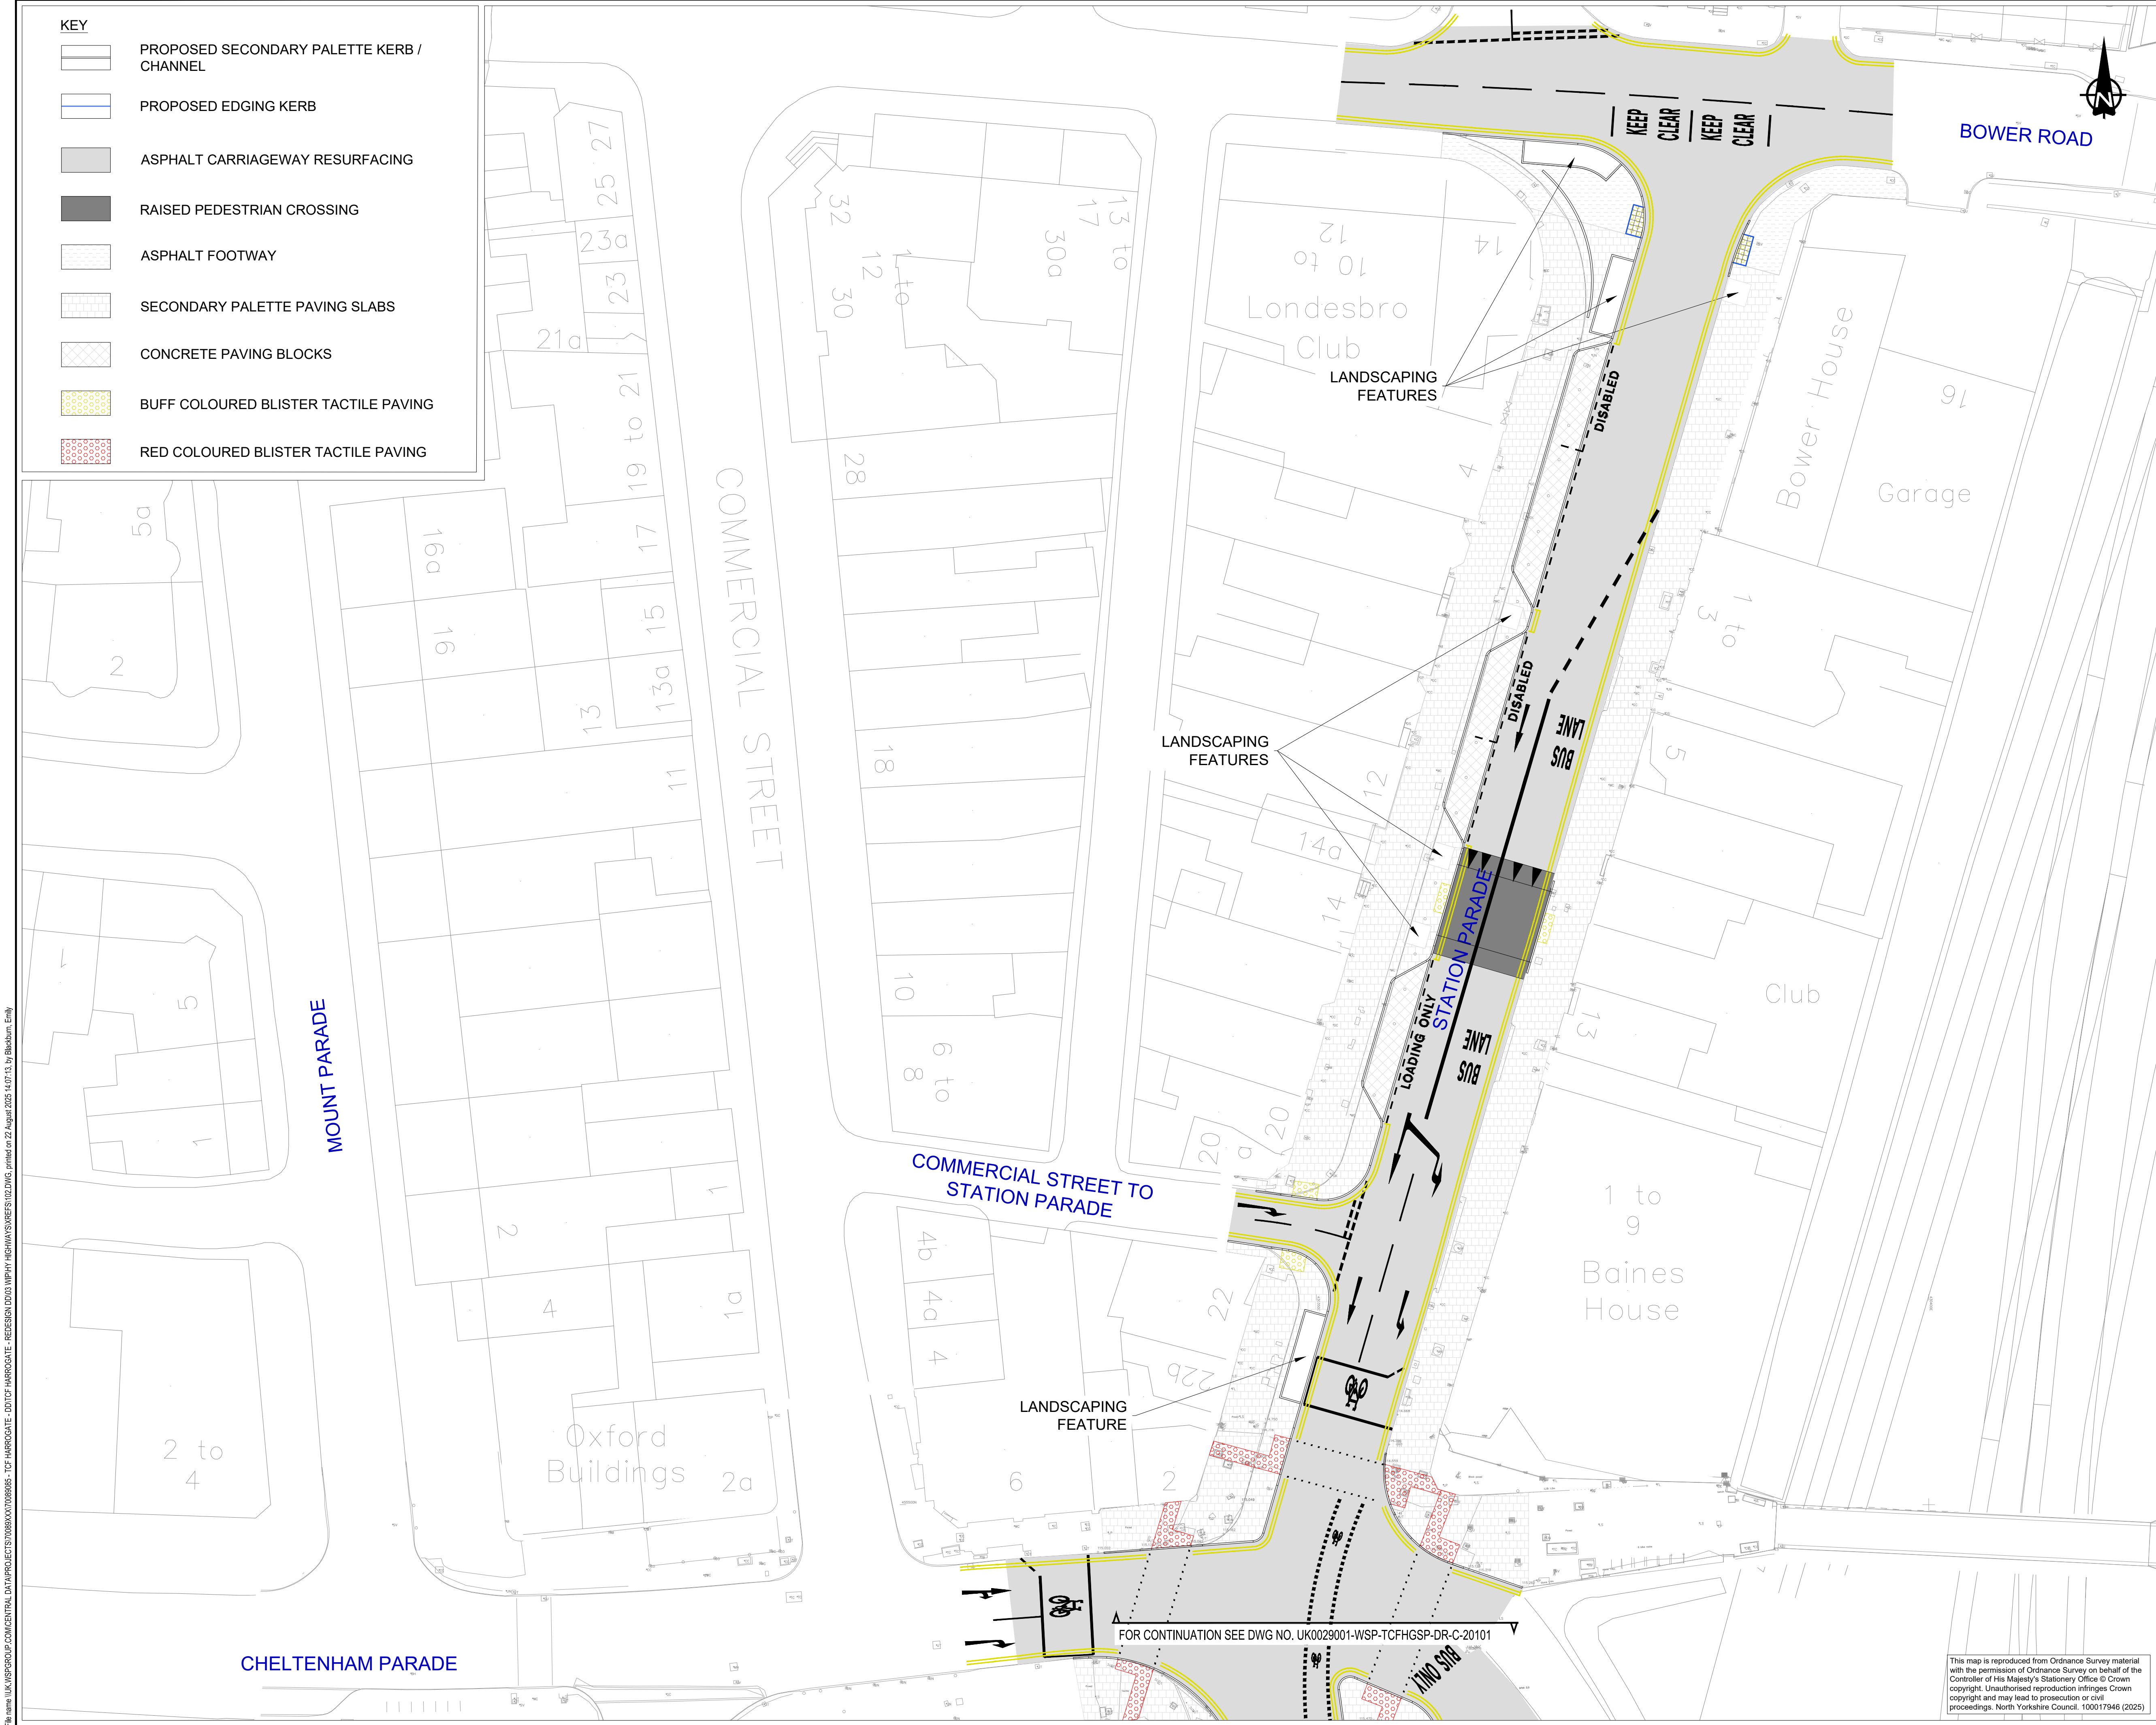

- DO NOT SCALE
- NOTES
- THIS DRAWING SHOULD BE READ IN CONJUNCTION WITH ALL RELEVANT DOCUMENTATION, DRAWINGS AND STANDARD DETAILS.
 - THE ORIGINAL OF THIS DRAWING WAS PRODUCED IN COLOUR. A MONOCHROME COPY CANNOT BE RELIED ON.
 - ALL DIMENSIONS ARE IN METRES UNLESS OTHERWISE NOTED.
 - PRIMARY PALETTE REFERS TO USE OF NATURAL STONE AND SECONDARY PALETTE REFERS TO USE OF CONCRETE.
 - DETAILS FOR LANDSCAPING FEATURES, STREET FURNITURE AND DOORMATS CAN BE FOUND IN THE LANDSCAPING DRAWINGS AND DOCUMENTS.

0 2.5 5 7.5 10 12.5m
SCALE 1 : 250

P01	20/08/2025	EB	FIRST ISSUE - FOR INFORMATION	JB	DM
REV	DATE	BY	DESCRIPTION	CHK	APP

DRAWING STATUS: S2 - FOR INFORMATION

wsp

Northshore One, Northshore Road, Teesside, TS18 2NB, UK
wsp.com

CLIENT: **NORTH YORKSHIRE COUNCIL**

SITE/PROJECT: HARROGATE TCF

TITLE: STATION PARADE NORTH
CONSULTATION GENERAL ARRANGEMENT
SHEET 1 OF 3

SCALE @ A1: 1/250	CHECKED: JB	APPROVED: DM
PROJECT NO: UK0029001	DESIGNED: EB	DRAWN: EB DATE: 20/08/2025

DRAWING NO: UK0029001-WSP-TCFHGPN-DR-C-10102 REV: P01

© WSP UK Ltd

This map is reproduced from Ordnance Survey material with the permission of Ordnance Survey on behalf of the Controller of His Majesty's Stationery Office © Crown copyright. Unauthorised reproduction infringes Crown copyright and may lead to prosecution or civil proceedings. North Yorkshire Council. 100017946 (2025)