


SHARED SURFACE BITUMINOUS CONSTRUCTION

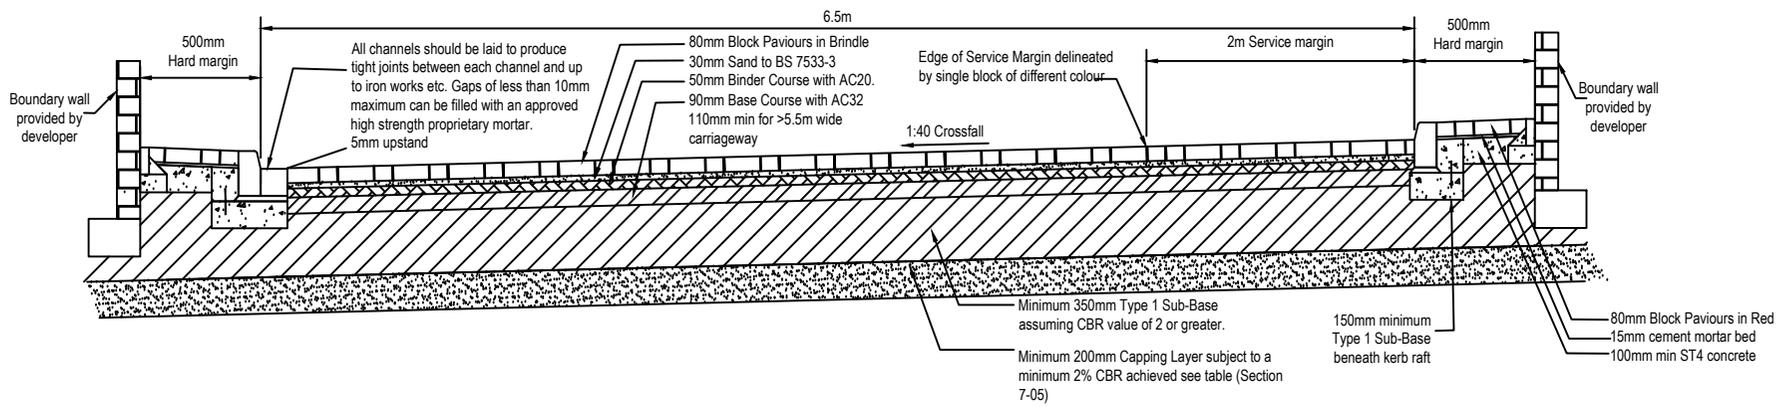

TYPICAL CROSS SECTION SHARED SURFACE ROAD BLOCK PAVED CONSTRUCTION

- NOTES:
1. Hard margins only required when abutting a wall or hardened boundary
 2. Block paving should only be laid on cross-fall roads
 3. Channels only required when gradients is less than 1:80
 4. See Section 7-05 of NYC's 2025 Specification for Housing and Industrial Estate Roads and Private Street Works. Sub base should be minimum 150mm thickness beneath kerb raft on bituminous construction

Do Not Scale

REVISIONS	
VERSION	DETAILS
G	REVISED IN ACCORDANCE WITH NYC SPECIFICATION FOR HOUSING AND INDUSTRIAL ESTATE ROADS AND PRIVATE STREET WORKS, APRIL 2025



PROJECT:	STANDARD DETAILS	DATE: SEPTEMBER 2025
DRAWING TITLE:	A3 - RESIDENTIAL ESTATE ROADS - SHARED SURFACE DETAIL	SCALE: Not to Scale
		Revision G