



WARNING NOTICES :

DETAILS OF LABELS TO BE FIXED TO COLUMNS  
ADJACENT TO OVERHEAD POWER LINES

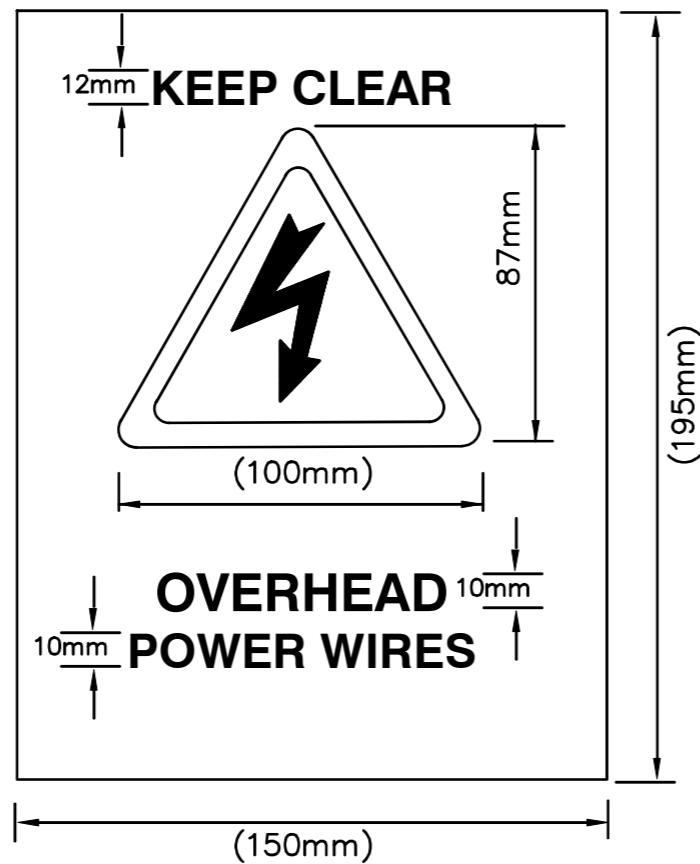

TYPE I  
TO BE FIXED AT TOP AND BOTTOM  
OF COLUMN

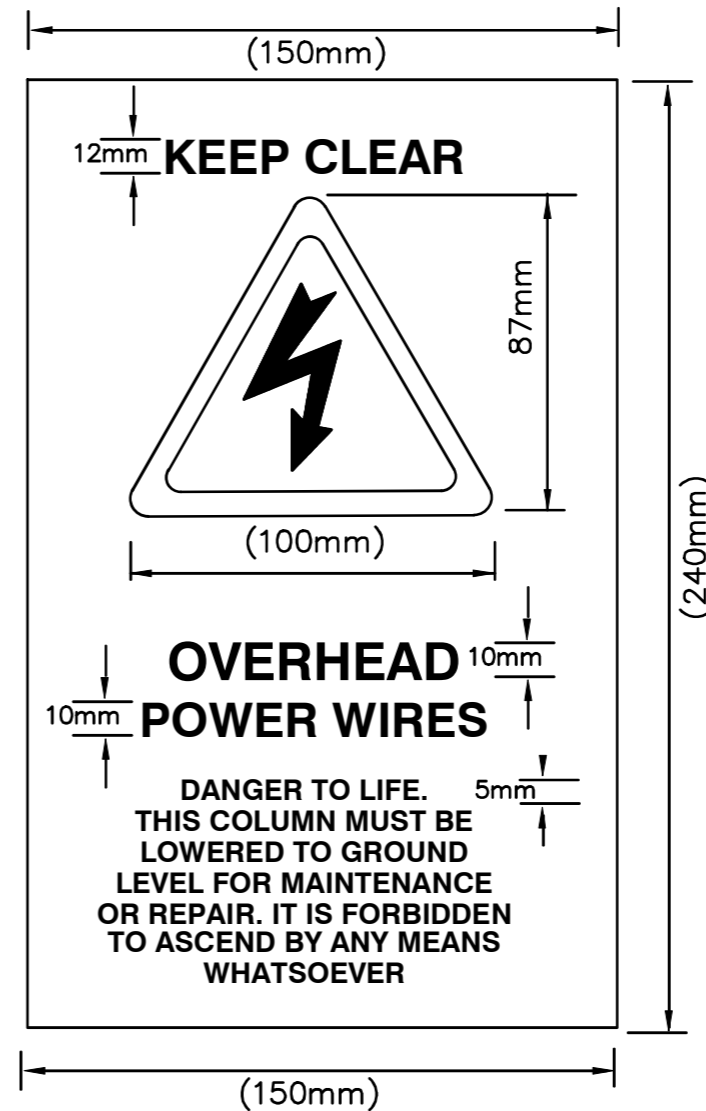

TYPE II  
TO BE FIXED AT BOTTOM  
OF COLUMN SHAFT

NOTES FOR OVERHEAD WARNING LABELS

1. Label to have Black Legend on Yellow Background
2. Label to be Manufactured from Aluminium or other suitable material and be subject to the approval of the Engineer.
3. Label to be Security attached to Column with Non Ferrous Fixing.



PROJECT:

Street Lighting Standard Details

DRAWING TITLE:

Overhead Power Warning Notices

HNY AREA: SL

DATE: 23/07/09

SCALE: N.T.S.

DRAWING NO.: HE16